


FRONT ELEVATION PLOT 70; 72 & 74; 76

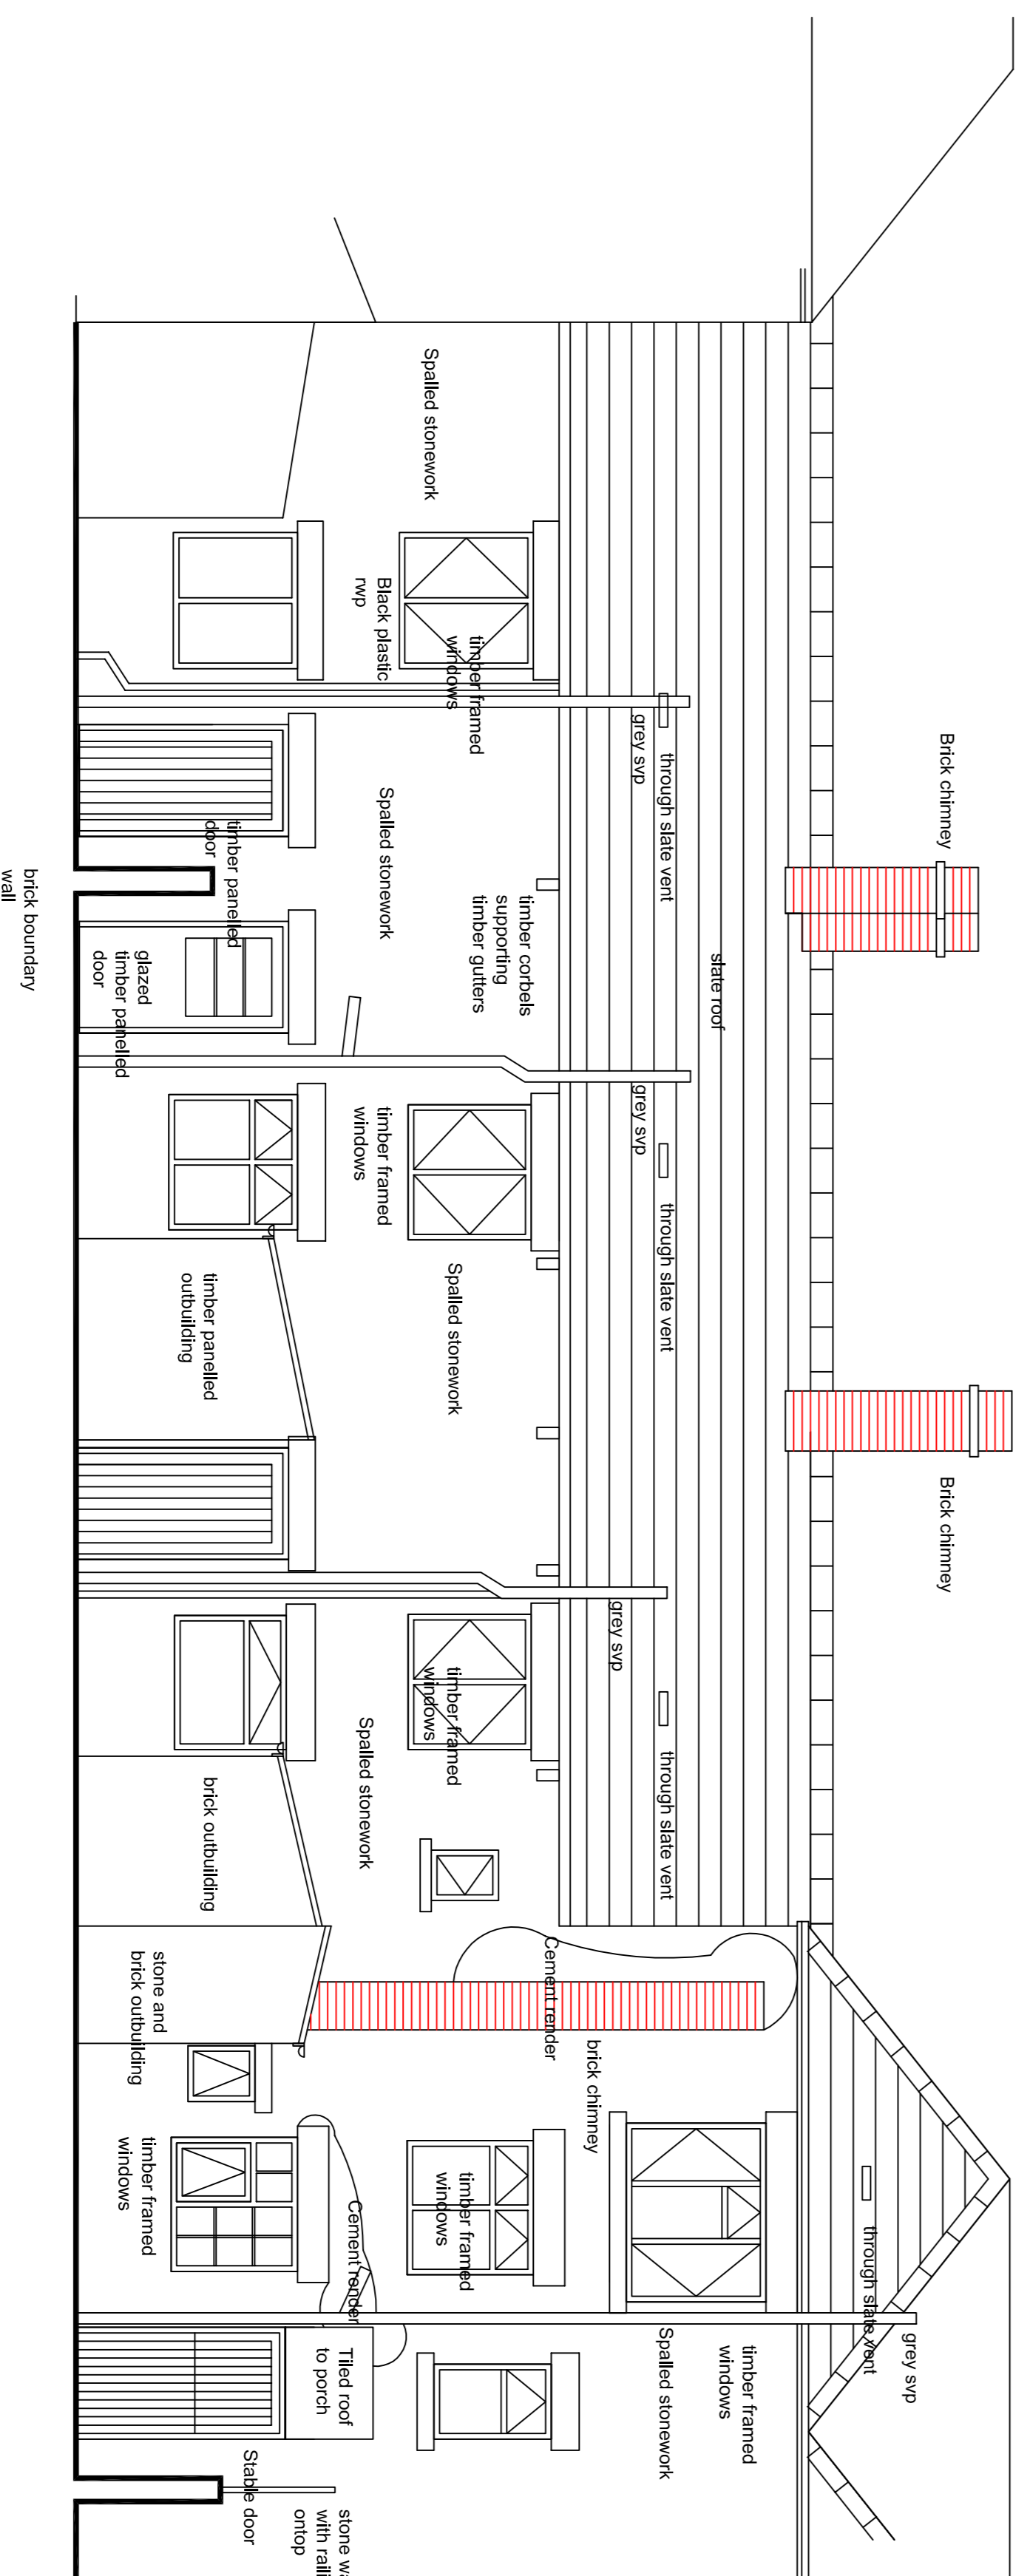

REAR ELEVATION PLOT 76; 74 & 72; 70

REV	DATE	DESCRIPTION

This contractor is to comply in all respects with the current Building Regulations and to check all other regulations and to check.
Do not scale from the drawings, use written dimensions. To be read in conjunction with the 'Order Schedule & Safety Plan' (Preliminary Stage) (Section A14 (a))
Do not reproduce from Contract Documents without the permission of the design team or the architect or the contractor.


PROJECT	ELSECAR COTTAGES REPAIRS AND REPAIR WORKS	CLIENT	BERNESLAI HOMES
SUBJECT	EXISTING ELEVATIONS	DATE	FEB 2012
PROJECT NR	HSG 4258 101	SCALE	1:50
DRAWING NR	PHEPP	CHECKED	