



1:100@A3  
DO NOT SCALE FROM  
THIS DRAWING

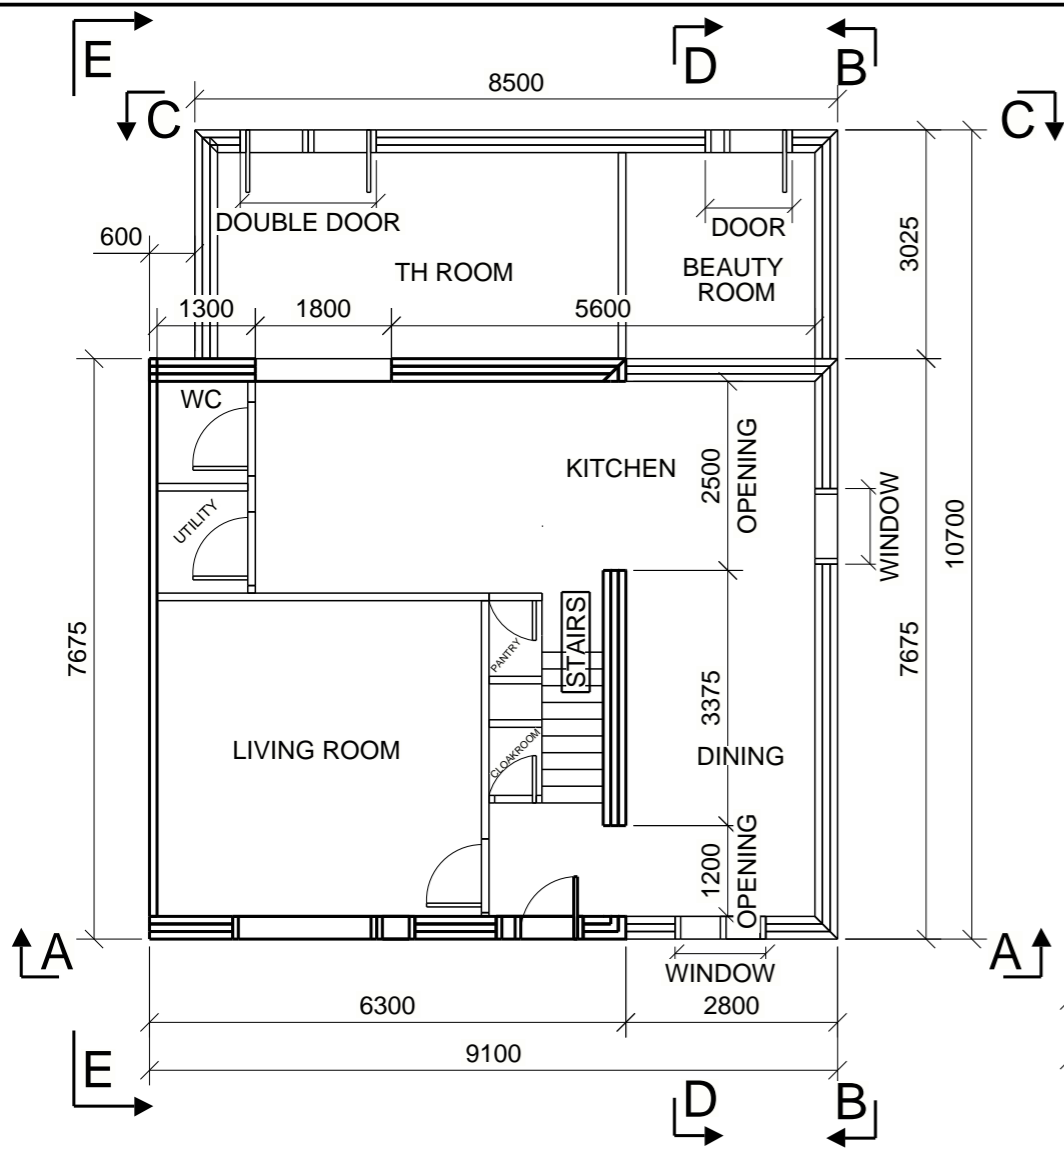


**GROUND FLOOR PLAN**  
SCALE - 1:100

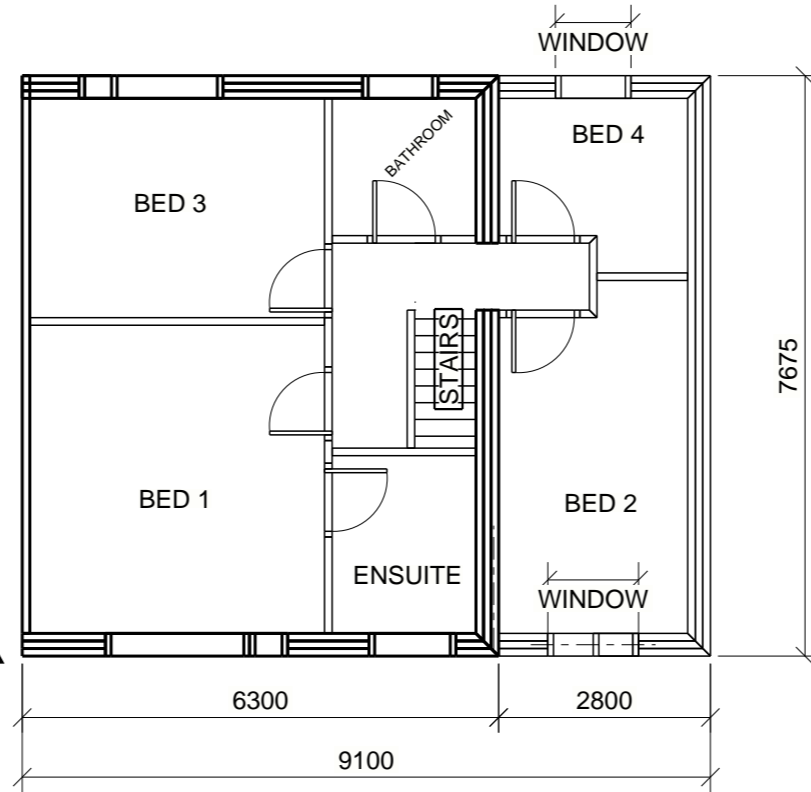


**FIRST FLOOR PLAN**  
SCALE - 1:100




**A - A**  
**FRONT ELEVATION**  
SCALE - 1:100

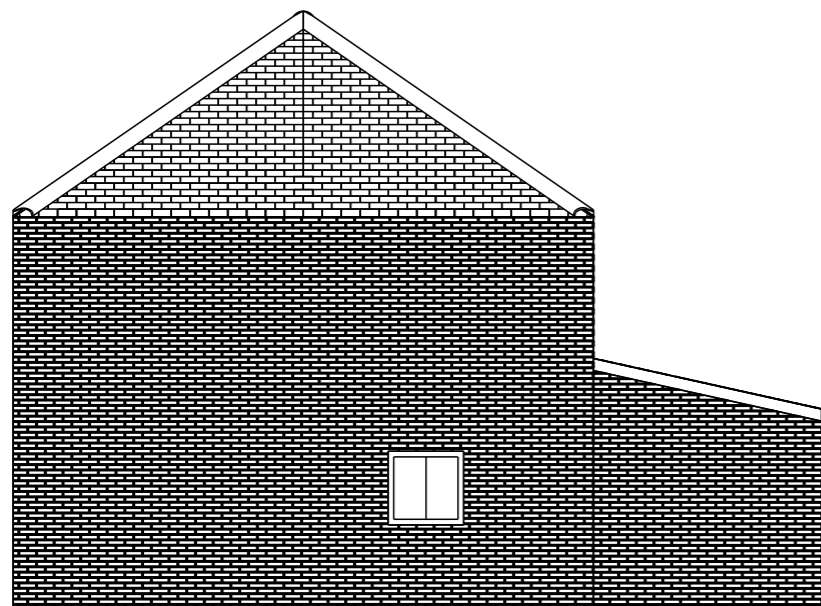

**B - B**  
**SIDE ELEVATION**  
SCALE - 1:100

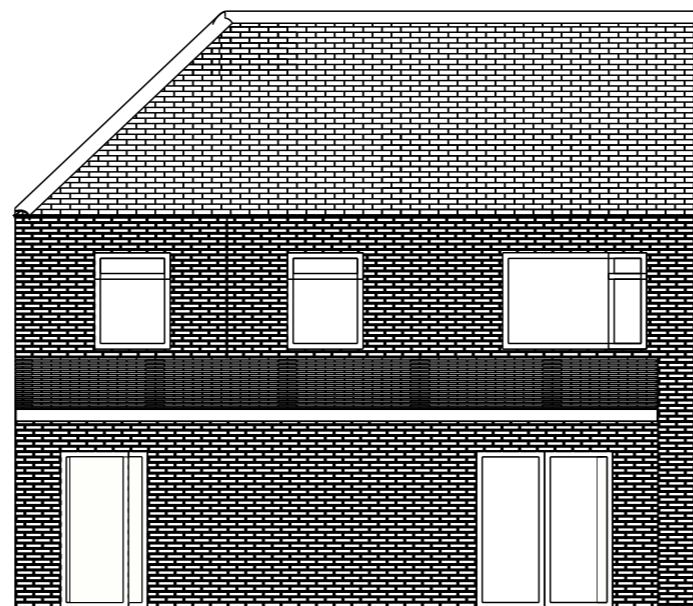

**C - C**  
**REAR ELEVATION**  
SCALE - 1:100

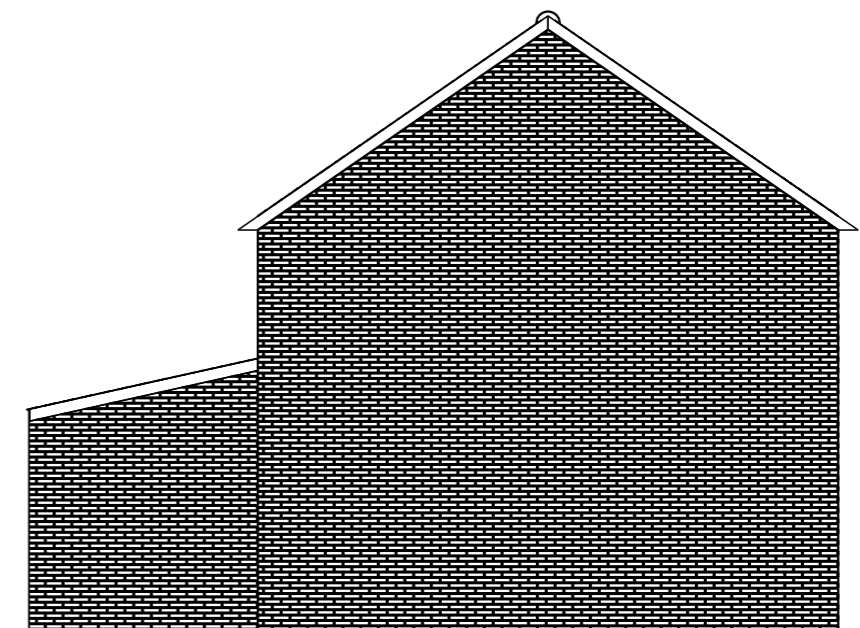

**E - E**  
**SIDE ELEVATION**  
SCALE - 1:100