



Base details
SCALE - 1:20

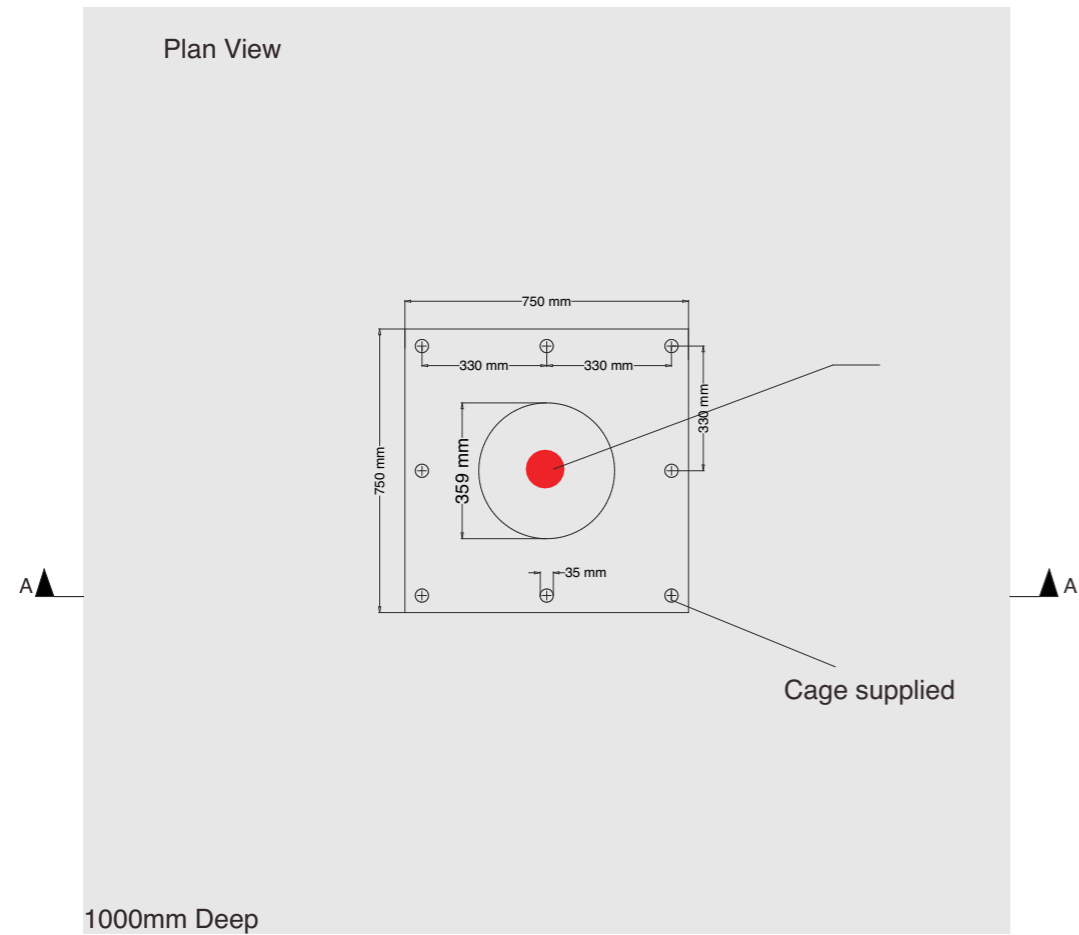

Ducting required through centre of cradle.
POWER
(building TECH LKR)

NOTE:
Allow 150mm studding

POWER (building)
Ducting required through centre of cradle
Cage supplied
Ground Level

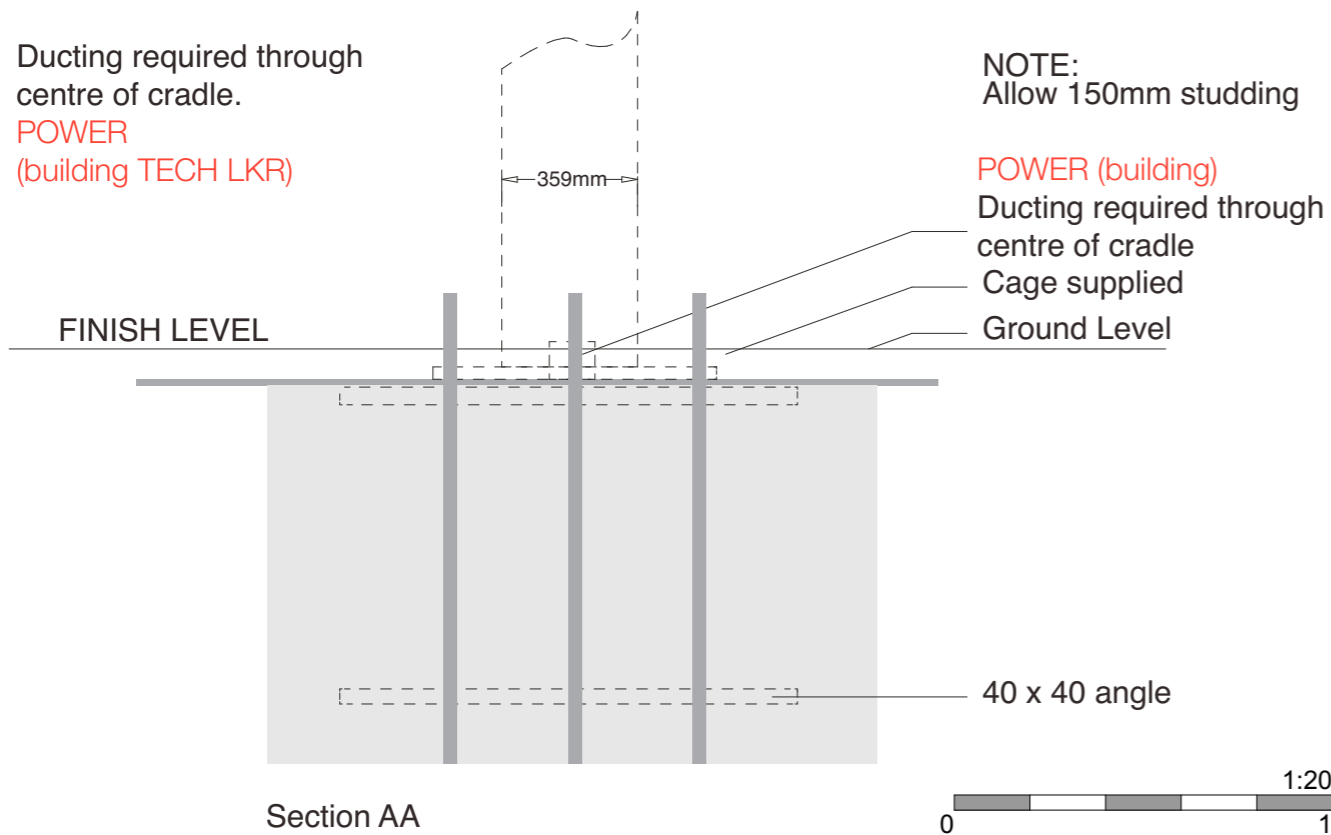

F

7.5 metre Internally Illuminated Totem Pole Sign - 1:50

Double sided internally illuminated post mounted sign boxes.

Siren Logo:

2x 1800mm DIA x 50mm Rim and return rings hanging.

5mm Opal 050 acrylic bonded in rear with applied Starbucks Green translucent Siren logo to face.

Sign illuminated by LED's positioned on clear acrylic divider suspended from within. Carc painted Satin Black.

Drive Thru Sign :

2x fret cut face trays with aluminium carcass designed to fit around post.

Painted white inside and satin black outside. Aluminium face trays backed up with 5mm 050 opal acrylic and internally illuminated by tridonic led's.

