



FRONT




Side

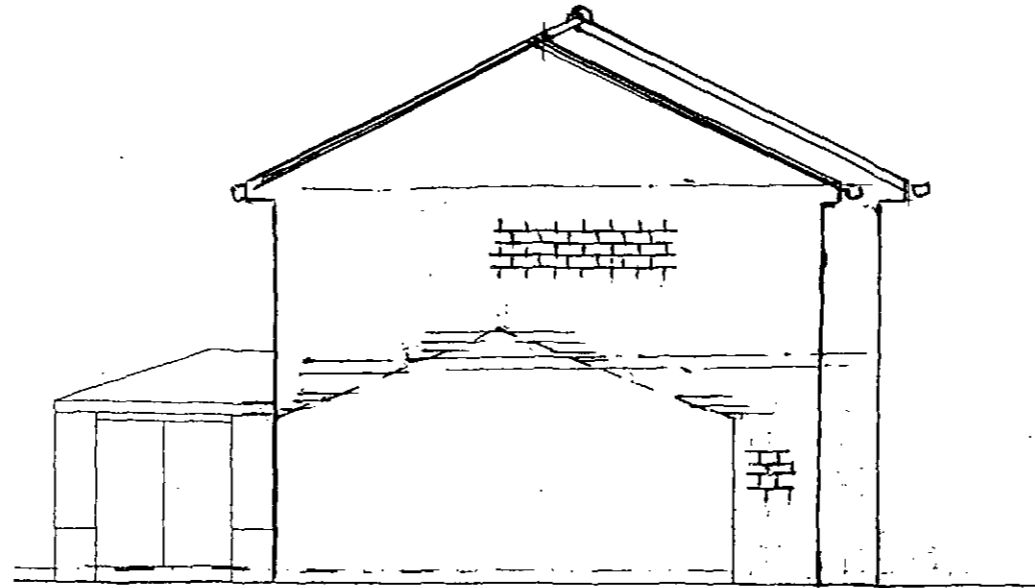

REAR

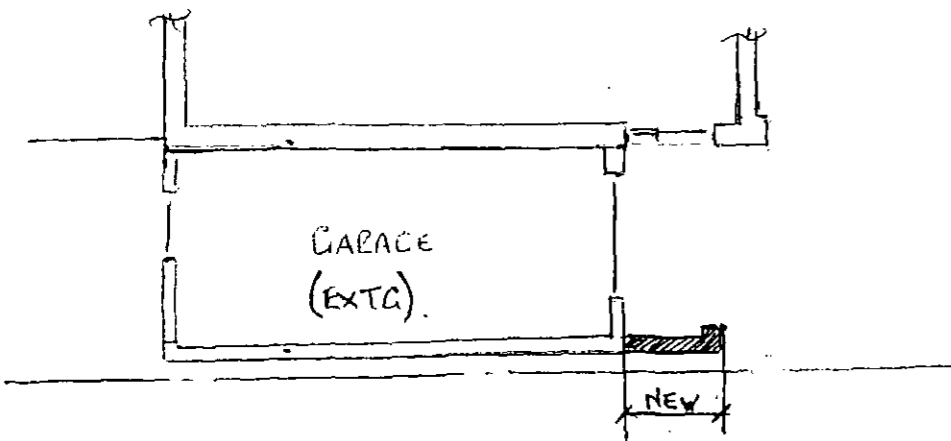

GROUND PLAN

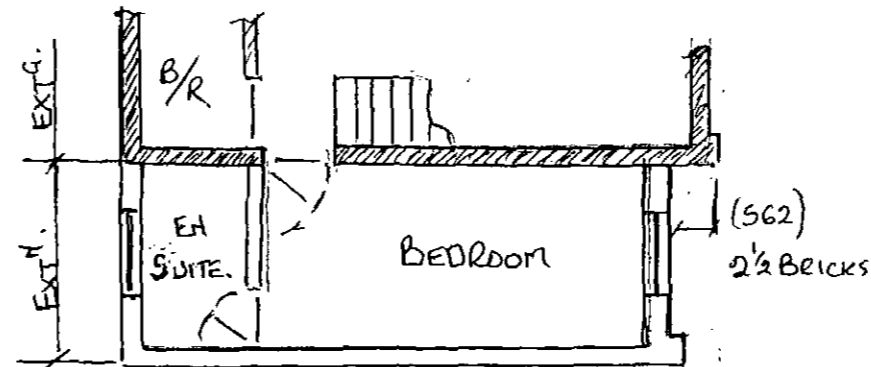

1ST FLOOR PLAN

NOTES

BRICKWORK INCLUDING FEATURES TO MATCH EXISTING.

ROOF TILES, UPVC WINDOWS & FASCIAS ALL TO MATCH EXISTING

SURFACE AND FOUL DRAINAGE TO LINK TO EXISTING DRAINS.

①

REV 'A' (23-8-10) FRONT OF EXT<sup>n</sup> CUT BACK 2 1/2 BRICKS (562m)

SCALE 1:100

21. HOLGATE VIEW.  
BRIERLEY,  
PROPOSED ELEVATIONS.  
DEG NO HV/2<sup>A</sup> JULY 2010