


EXISTING FRONT ELEVATION

NOTES : BRICKWORK TO MATCH EXISTING
ROOF TILES - DOUBLE ROMAN TO MATCH
100mm BLOCK WALLS INTERNAL
UPVC DOUBLE GLAZED WINDOWS TO MATCH EXISTING

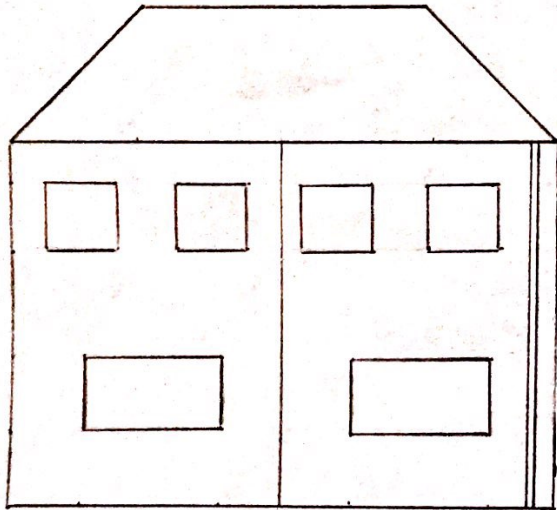

PROPOSED FRONT ELEVATION

SCALE : 1M = 100MM

DISTANCE FROM WEST SIDE PROPERTY IS 2.500m
DISTANCE FROM WEST SIDE BOUNDARY IS 0.200m

