


Mock House frontages for Installation Training Purposes

TYPICAL SECTION

Revision	Date	Description
PROPOSED TRAINING CENTRE, VALLEY ROAD, STATION RD IND EST, WOMBWELL, S73 OBS.		
DESIGN PROPOSALS 5		
TYPICAL SECTION		
Safestyle UK.		

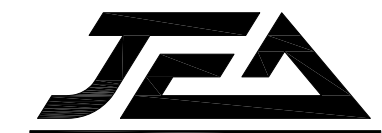

Building Design Services

JE Architectural Ltd
 23 Windmill Road, Wombwell,
 Barnsley, S73 8PW.
 Tel: 01226 754507
 Email: jealtd@btconnect.com

This drawing and the copyright is the Architectural Company's property and maybe used or reproduced only by agreement. All Dimensions in Millimetres Unless specified otherwise and subject to verification on site.

Scale: 1:100 @ A3	Date: FEB 2018
Ref: 201719	Drwg No: 05

0 cm 2 cm 4 cm 6 cm