


GARAGE PROPOSAL AT
 163 HILL END ROAD,
 MAPPLEWELL, BARNSLEY.
 S75 6DX


PLANNING DETAILS
 DWG No. PJ/1/2

NOTES


1. 19 THICK PAINTED TIMBER BARGE BOARDS GRADE C16, COATED IN EXTERIOR SATIN WOODSTAIN, JOHNSTONE'S OR SIMILAR IN CREAM.
2. CONCRETE BLOCK WITH EXTERNAL RENDER.
3. 4 X 4 INTERNAL STEEL PORTAL FRAMES.
4. MARLEY PLAIN CONCRETE ROOF TILES - ANTIQUE BROWN.
5. STEEL PORTAL FRAMES AT 3100MM CENTRES.
6. 20 THICK CEMENT-LIME-SAND (1:1:6) RENDER WITH CEMENT-LIME AGGREGATE TOP SKIN. RENDER FINISHED WITH LIGHT CREAM COLOURED MINERAL PAINT (KEIM OR SIMILAR)

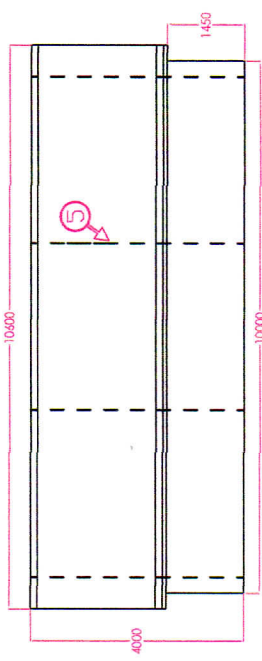


SIDE ELEVATION

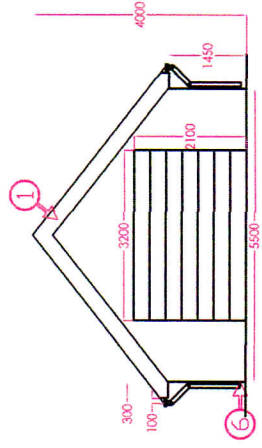

FRONT ELEVATION

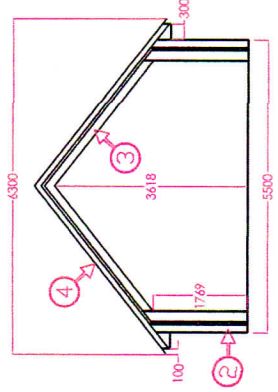

CROSS SECTION

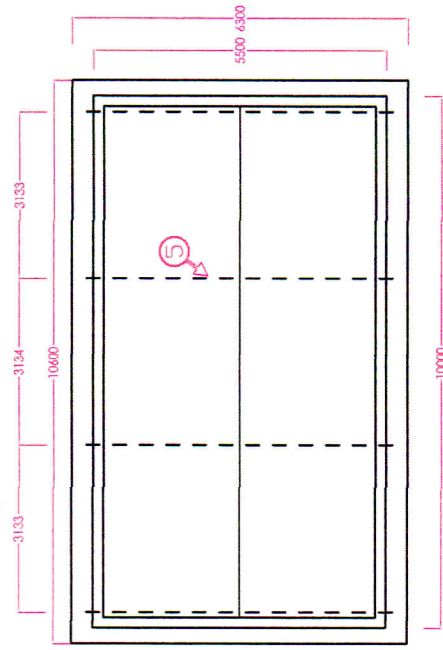

PLAN VIEW