




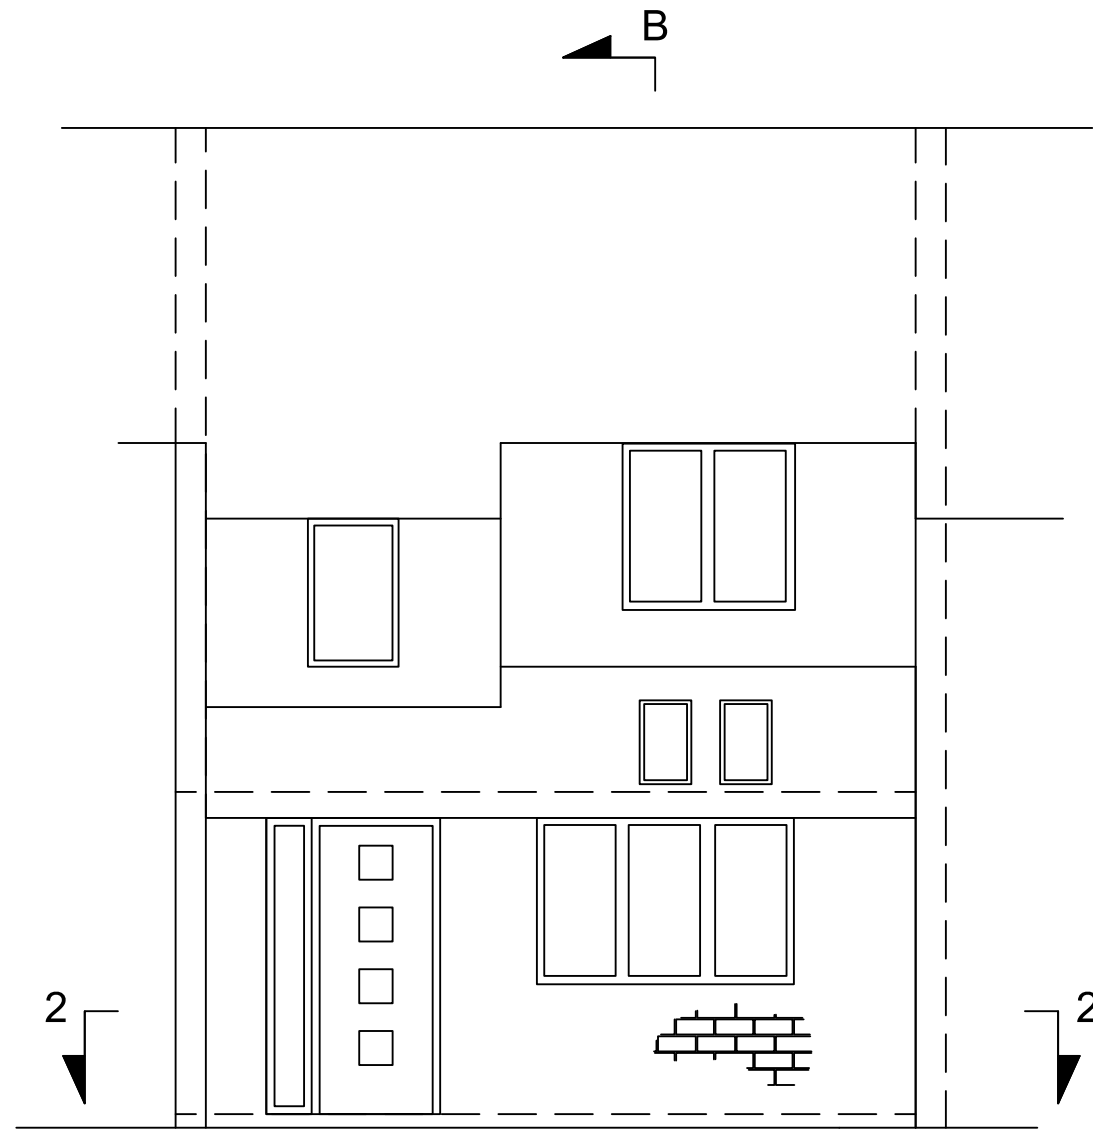

Proposed Front Elevation

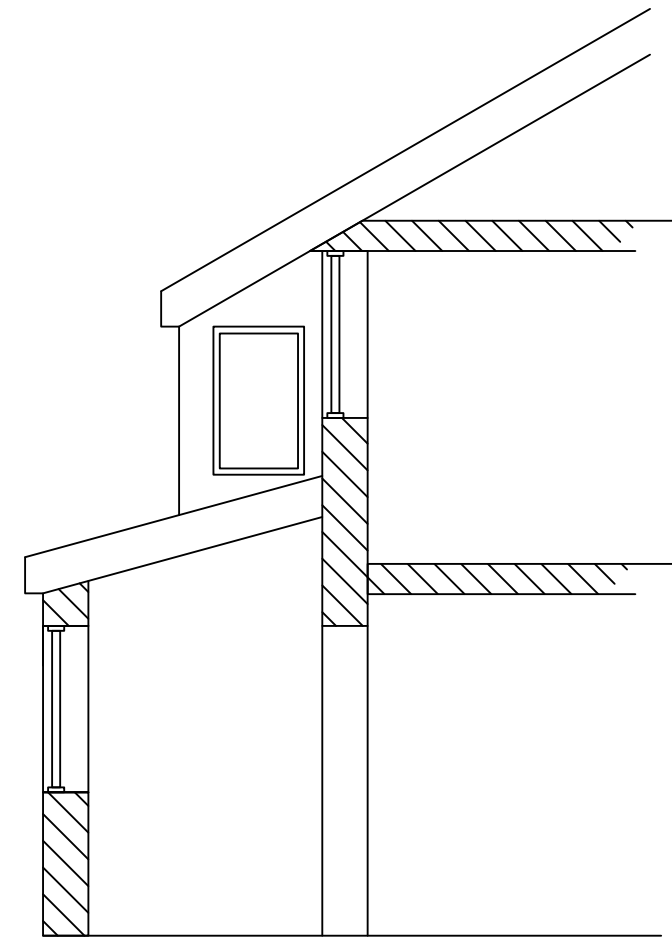

B-B Proposed Side Section

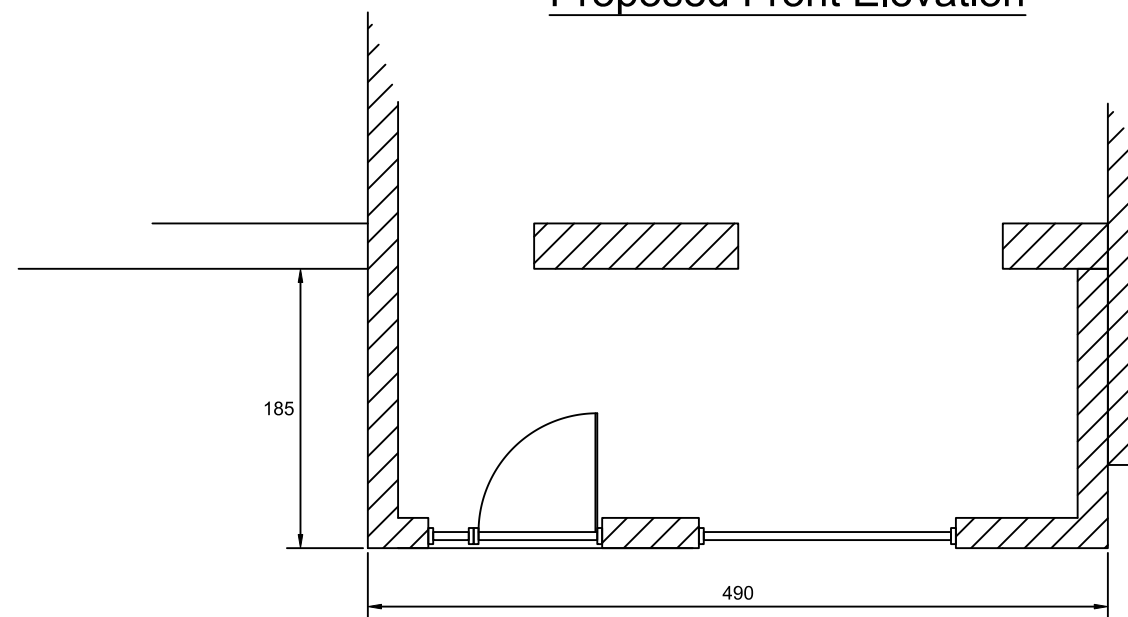

2-2 Proposed Floor Plan

NOTE

All new brickwork to match existing.
All windows to be upvc double glazed to match existing.
Roof tiles to match eisting

DRG-02

06/10/2023 scale 1:50