


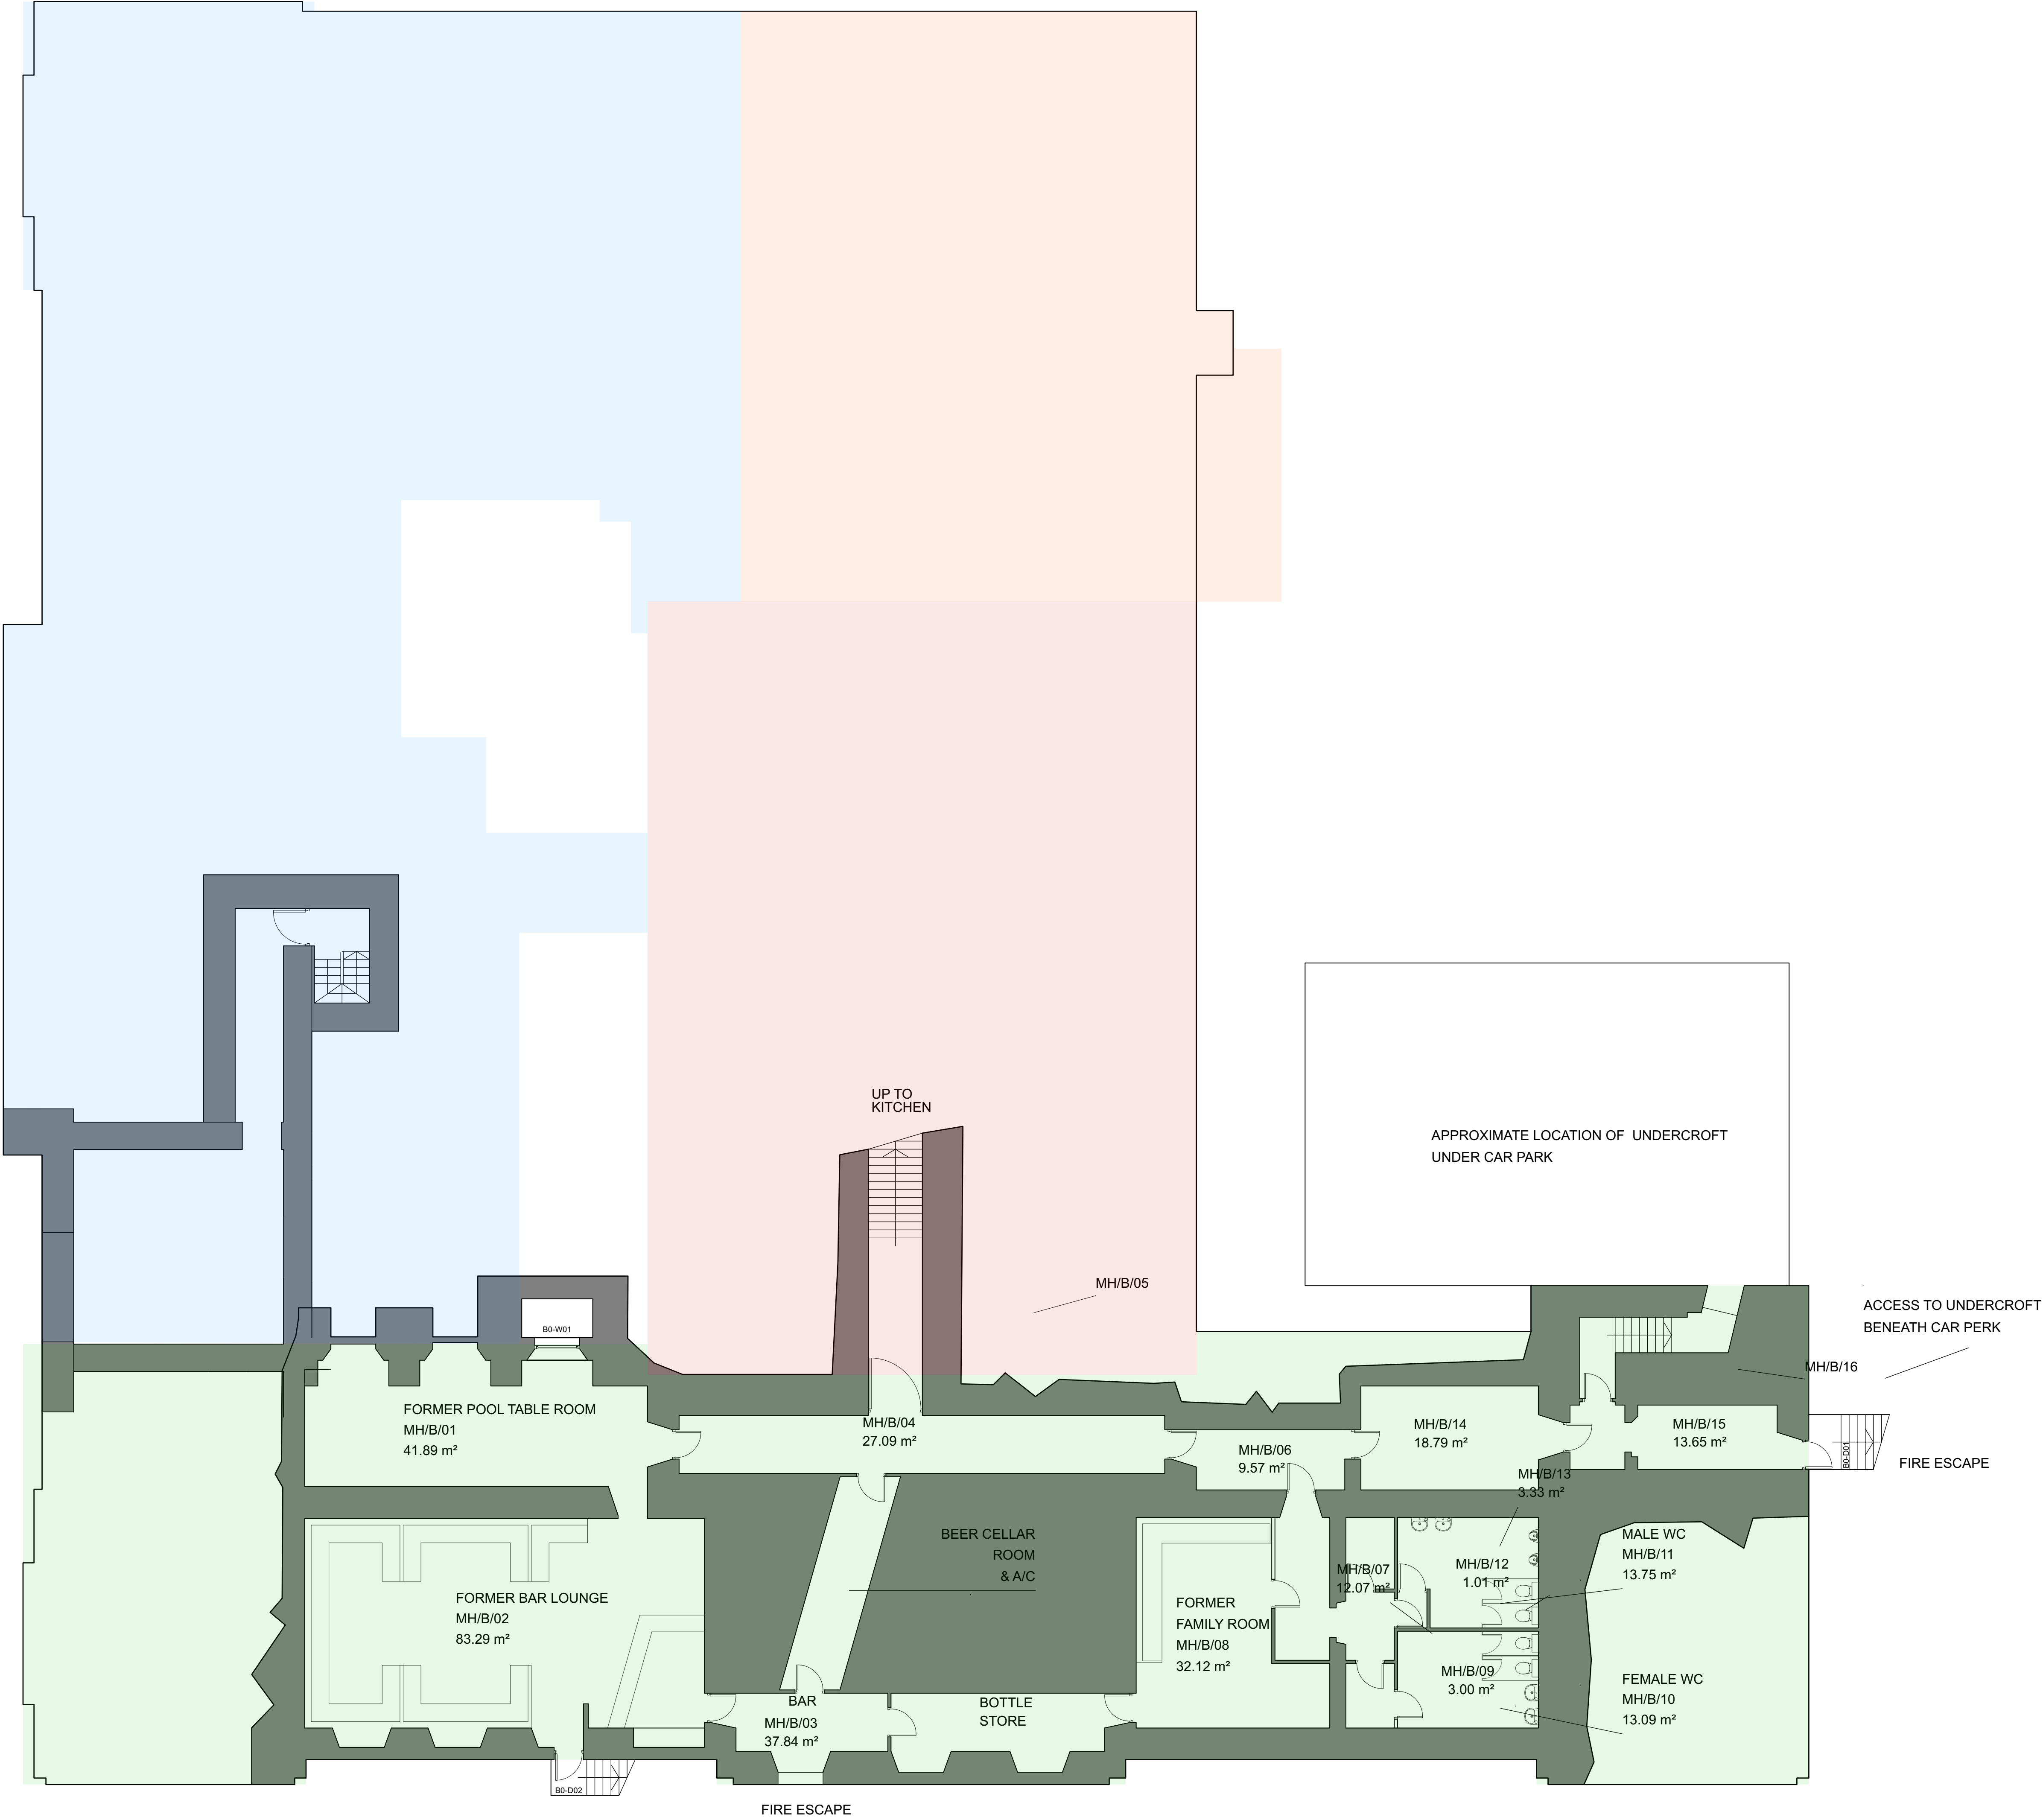

Revision	
Project	Teaching Space +
Address	Wentworth Castle, Stainsborough, Barnsley
Client	The Northern College
Drawing	Existing Basement Floor Plan

storah

architecture

Chartered Architects
RIBA Chartered Practice

www.storah.com	mail@storah.com	01706 813214	
Scale	Sheet Size	Date	Drawn
1:50	ISO A1	Nov 23	LA

Drawing Number 23-023E - 010 Revision



Revision
Project
Teaching Space +
Address
**Wentworth Castle,
Stainsborough, Barnsley**
Client
The Northern College
Drawing
Existing Lower Ground Floor Plan



Drawing Number
23-023E - 011
Revision





Revision	
Project	Teaching Space +
Address	Wentworth Castle, Stainsborough, Barnsley
Client	The Northern College
Drawing	Existing Second Floor Plan



www.storah.com	mail@storah.com	01706 813214	
Scale	Sheet Size	Date	Drawn
1:50	ISO A1	Nov 23	LA

Drawing Number 23-023E - 014




Revision
Project
Teaching Space +
Address
Wentworth Castle, Stainsborough, Barnsley
Client
The Northern College
Drawing
Existing Attic Floor Plan



www.storah.com	mail@storah.com	01706 813214	
Scale	Sheet Size	Date	Drawn
1:50	ISO A1	Nov 23	LA

Drawing Number	Revision
23-023E - 015	

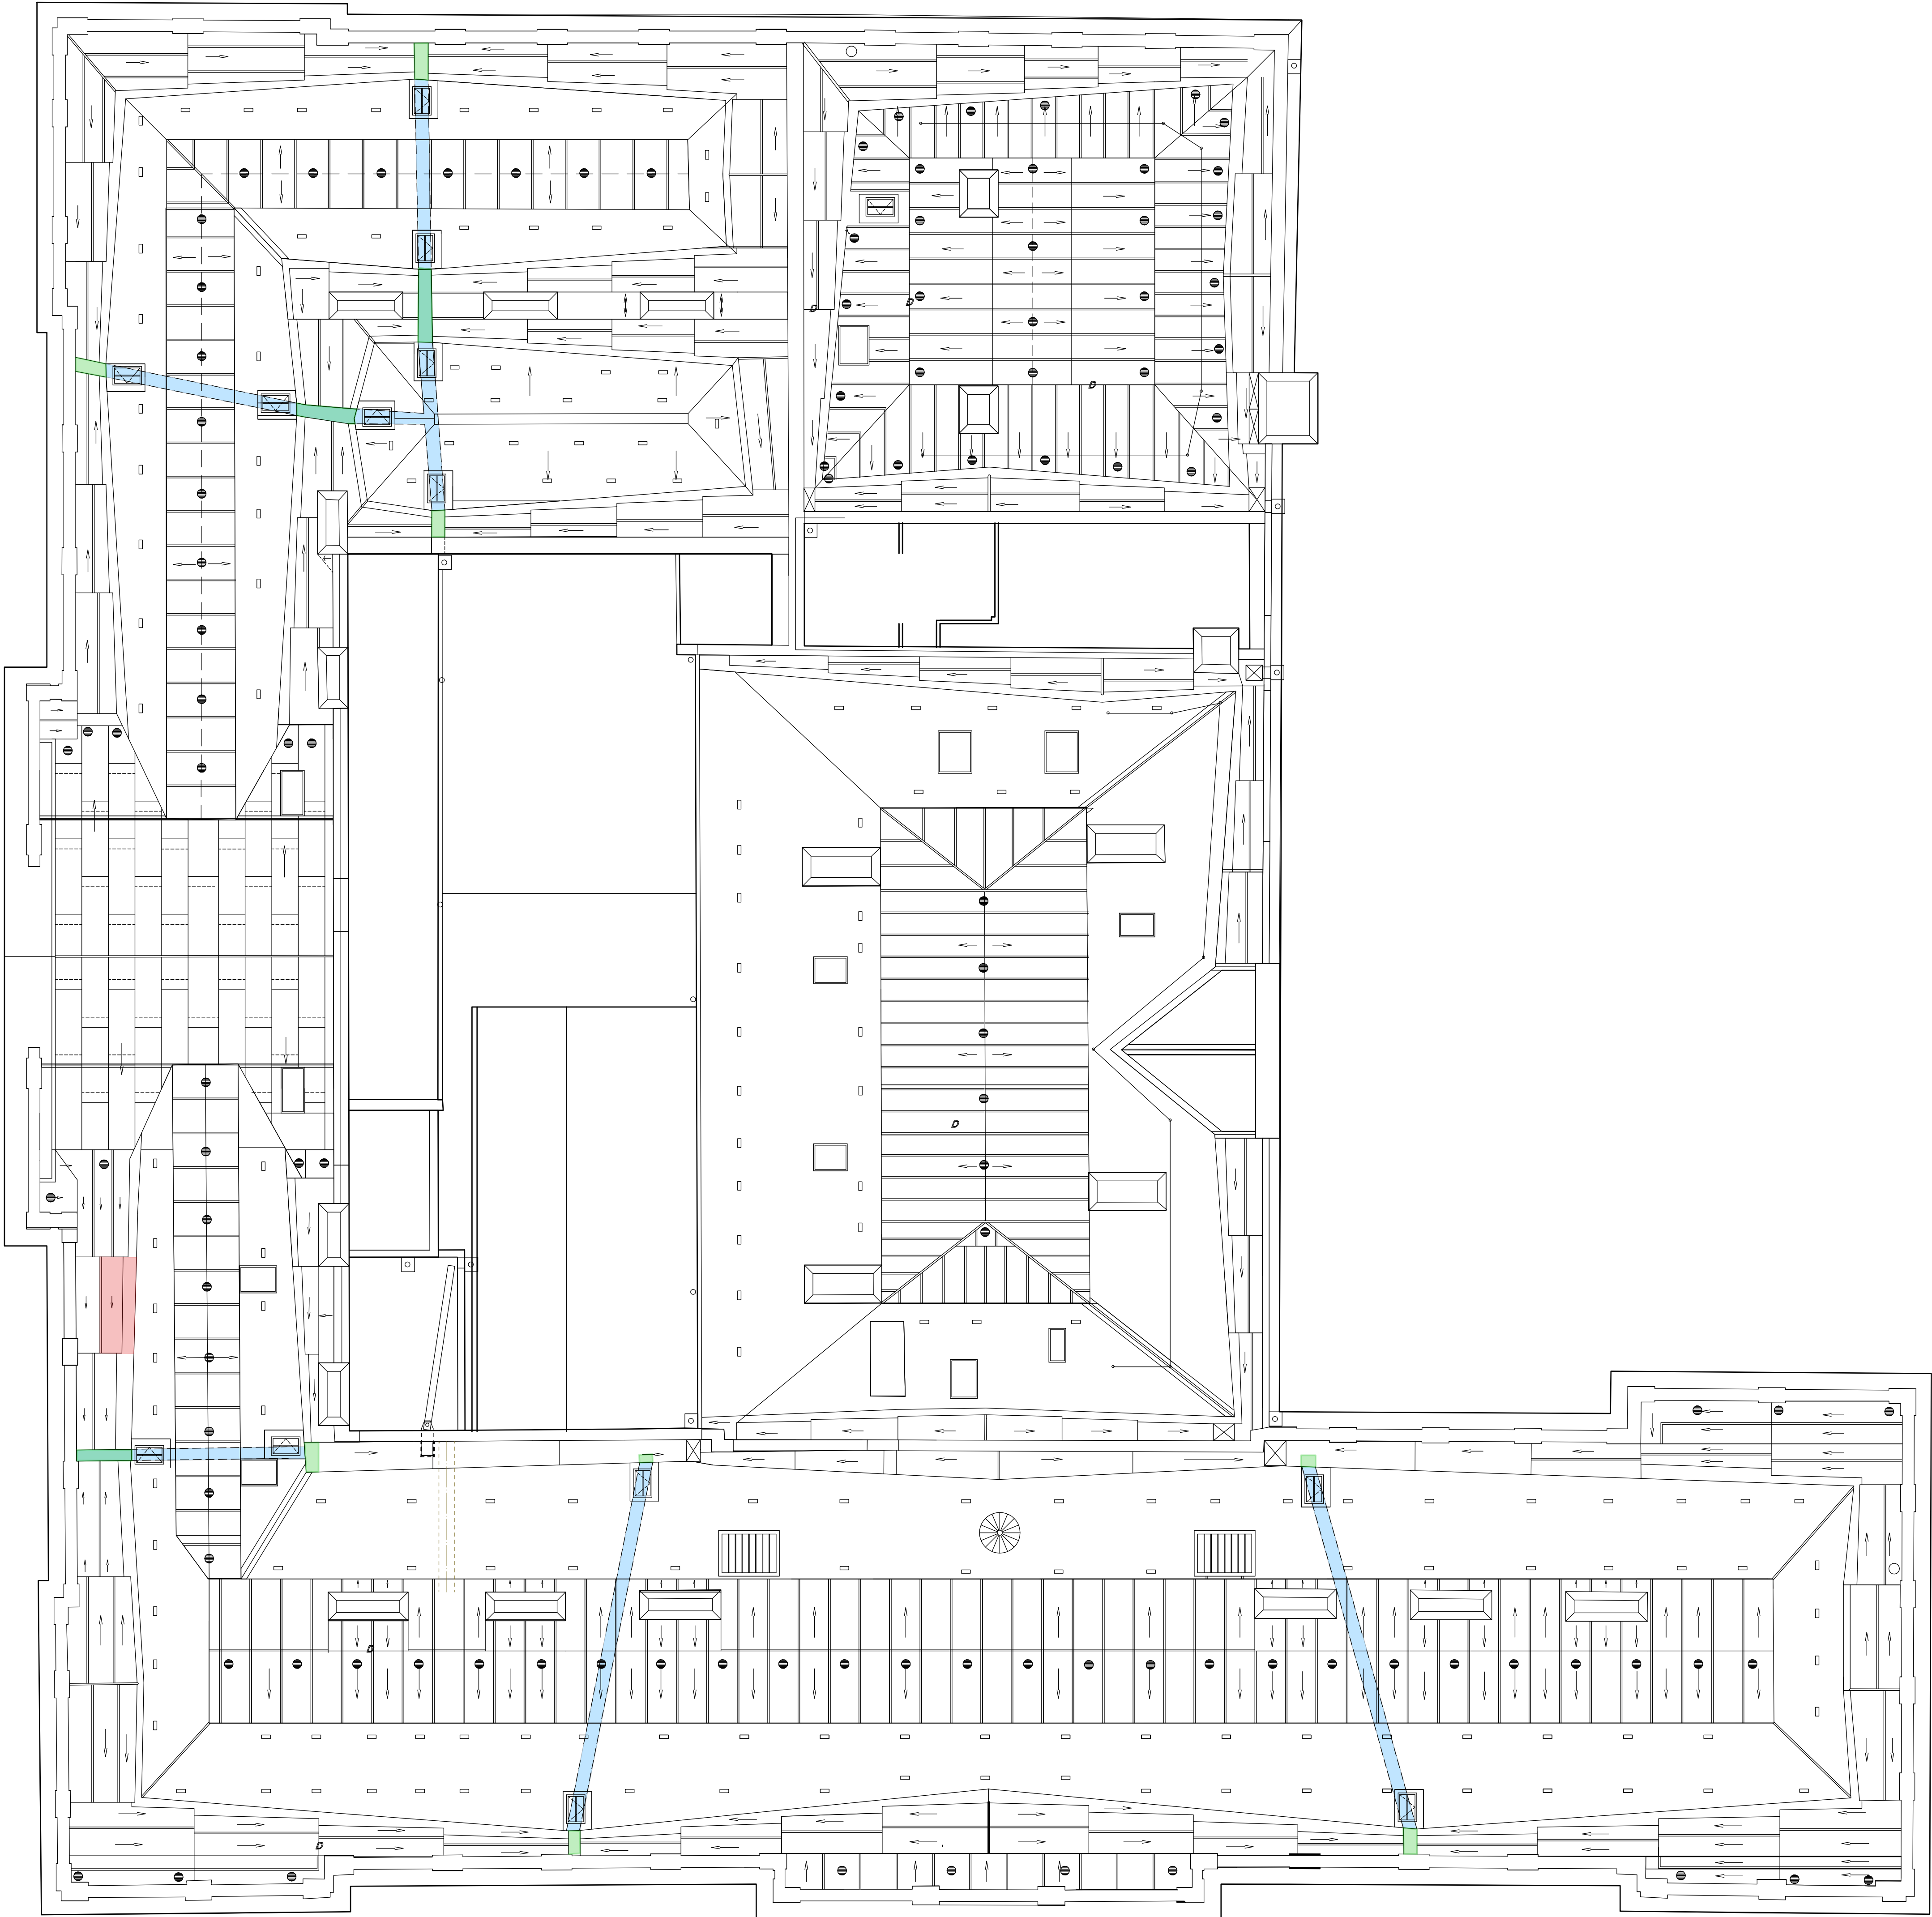

Revision	
Project	Teaching Space +
Address	Wentworth Castle, Stainsborough, Barnsley
Client	The Northern College
Drawing	Existing Roof Plan



www.storah.com	mail@storah.com	01706 813214	
Scale	Sheet Size	Date	Drawn
1:50	ISO A1	Nov 23	LA

Drawing Number 23-023E - 016 Revision



Teaching Space C1
40m2


Partitions removed to combine offices as teaching space.
Meeting room for 18 or teaching for 16.
Removal of table would increase capacity.

Teaching Space C2
59m2

Partitions removed to combine offices as teaching space.
Meeting room for 20 or teaching for 18.
Oval table or perimeter seating would increase capacity.

Teaching Space C3
44m2

Partitions removed to combine offices as teaching space.
Meeting room for 16 or teaching for 14.
Preimeter seating would increase capacity.
to 16 for teaching.

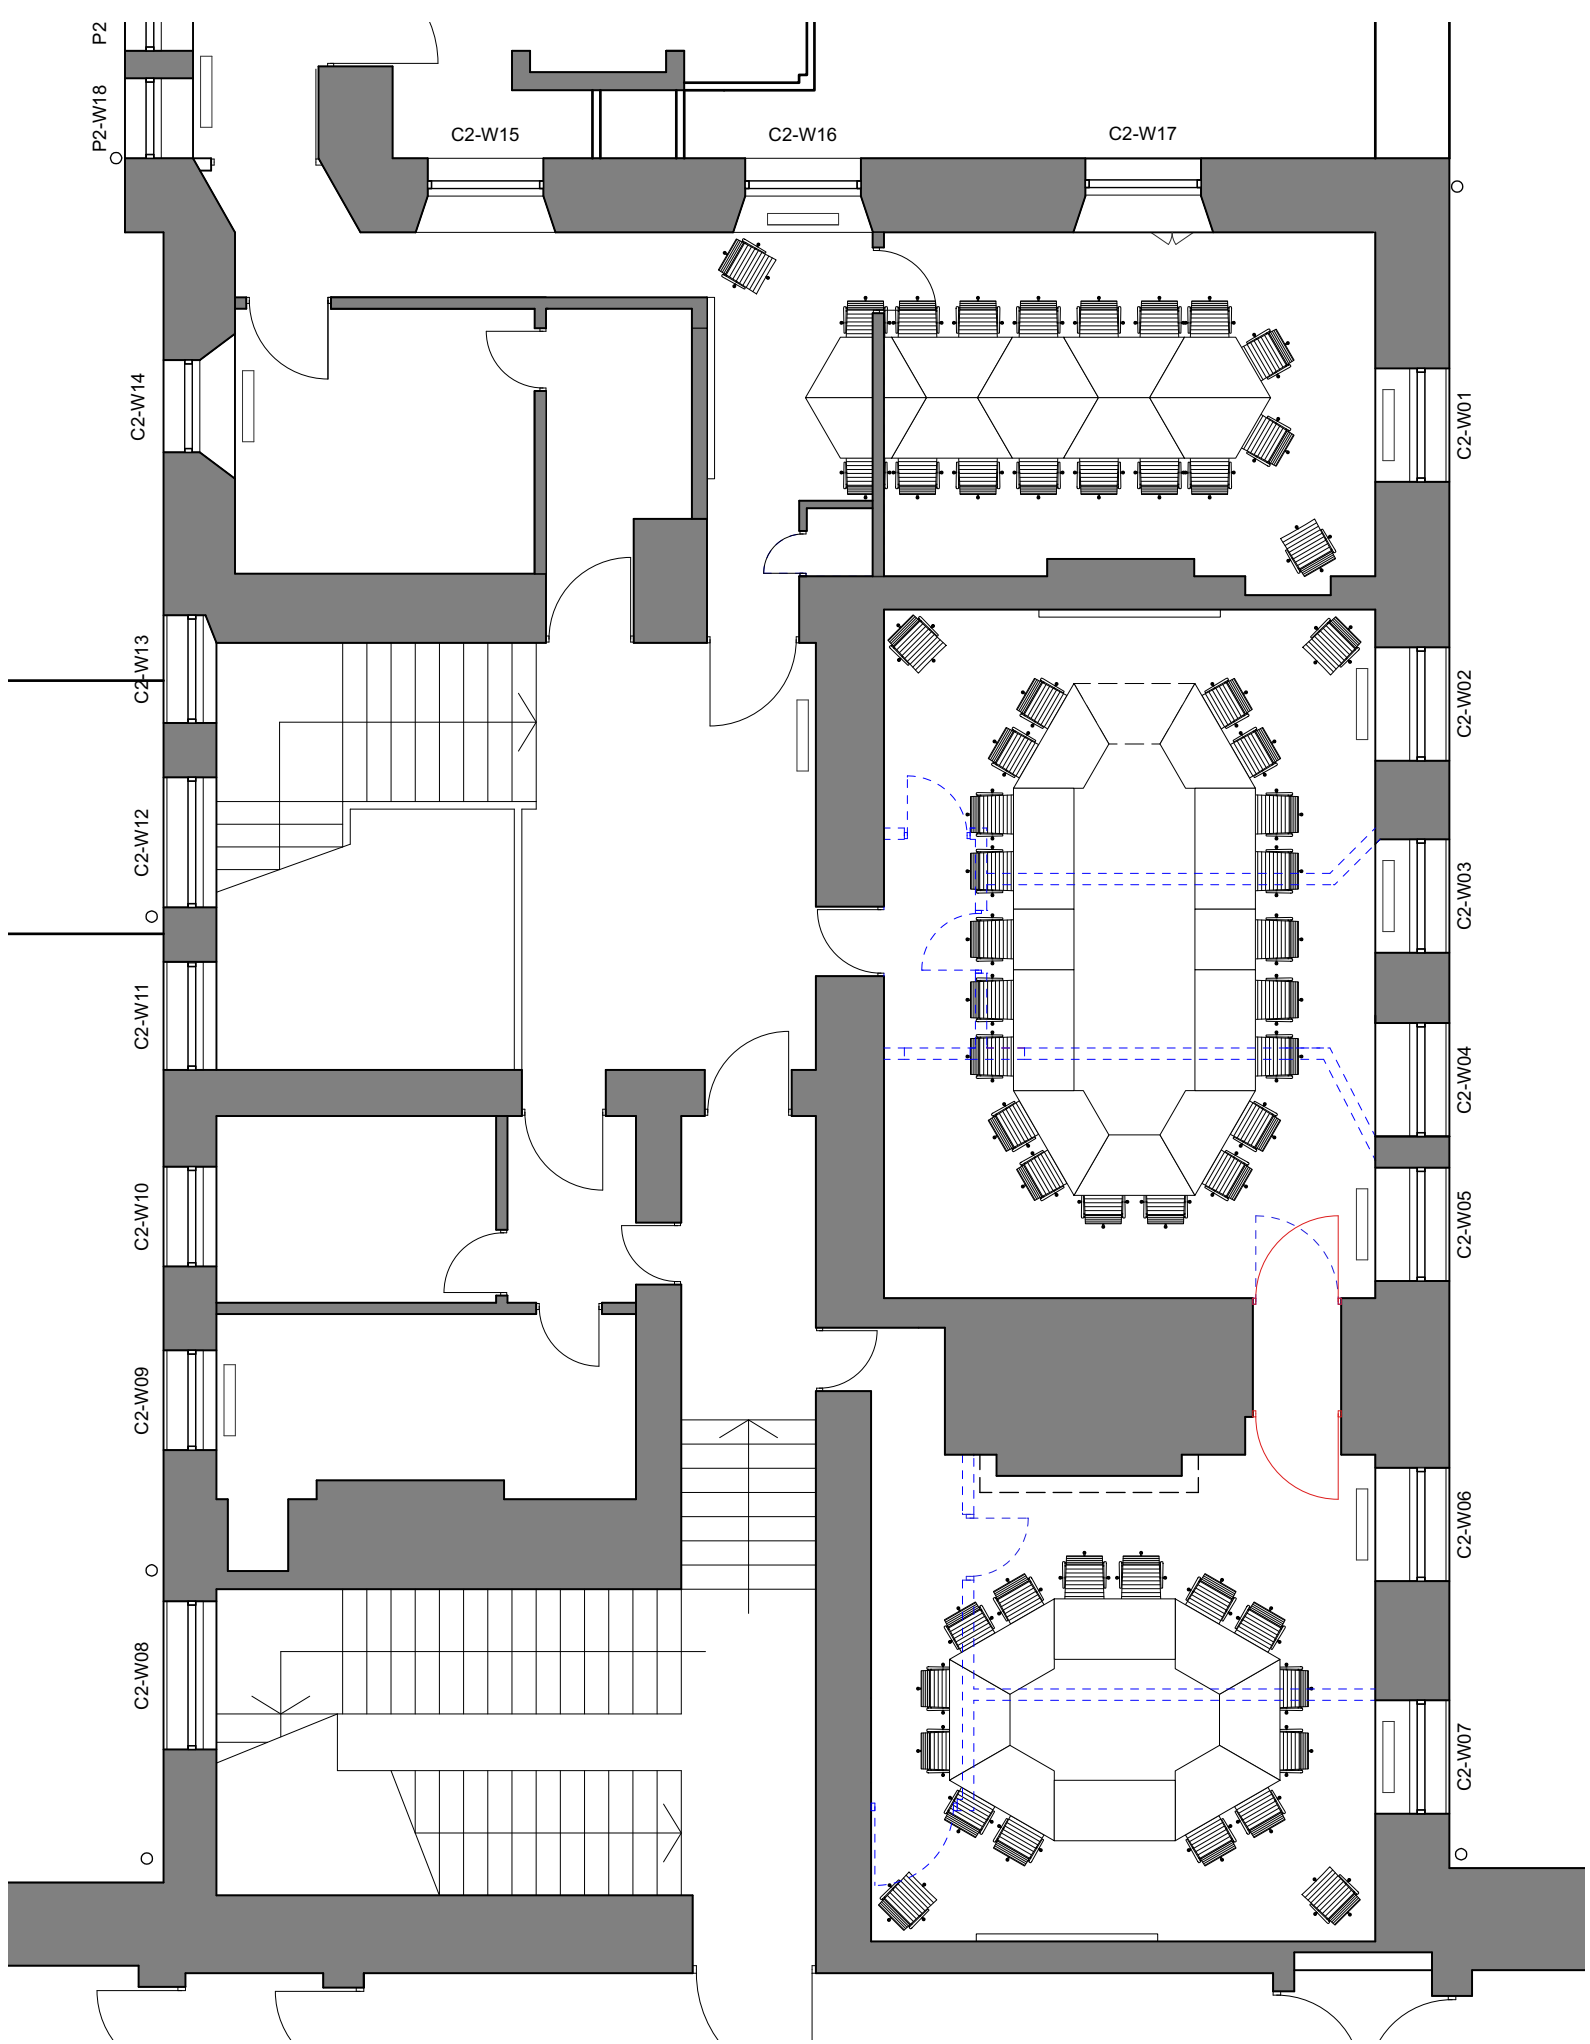


Revision	
Project	Teaching Space +
Address	Wentworth Castle, Stainsborough, Barnsley
Client	The Northern College
Drawing	Prop Cutler House First Floor



Scale	Sheet Size	Date	Drawn
1:50	ISO A1	March '24	RAS



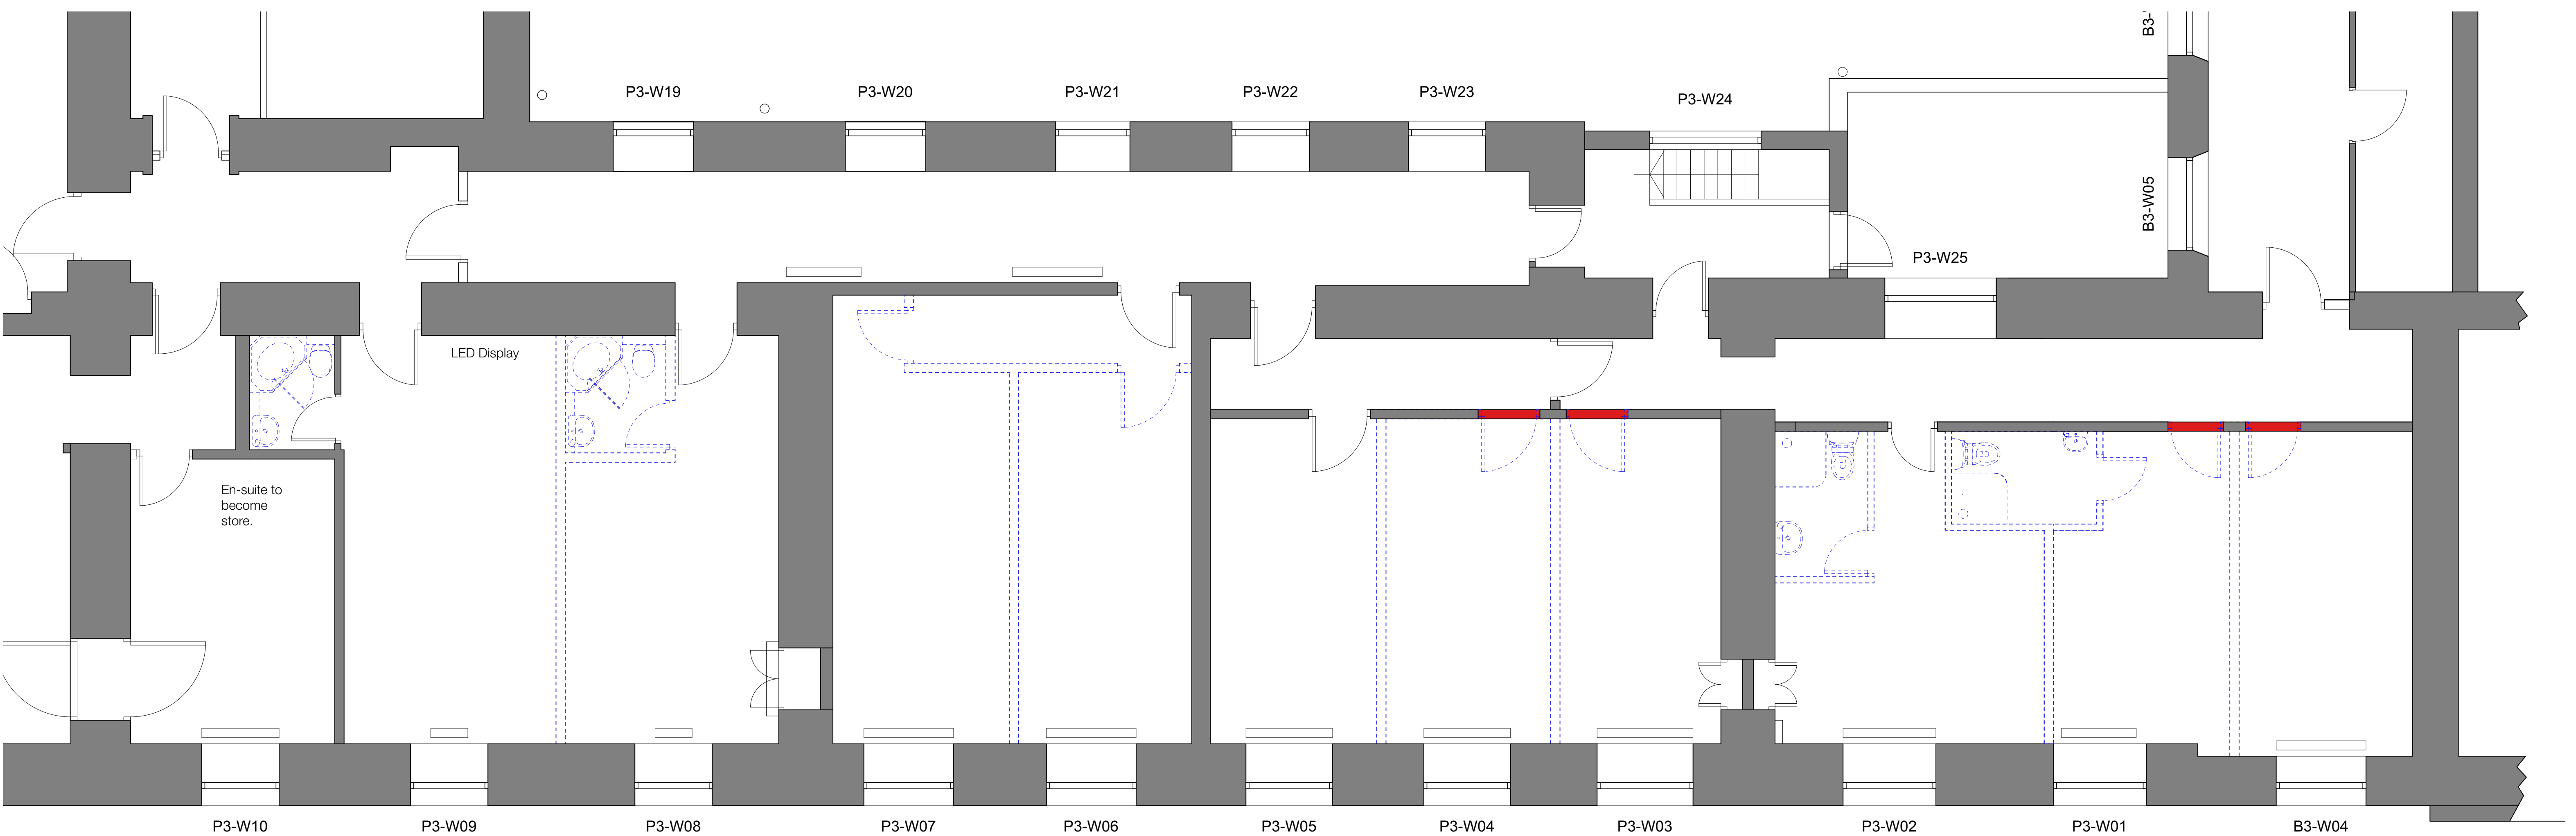

P3-W10

P3-W09

P3-W08

P3-W07

P3-W06

P3-W05

P3-W04

P3-W03

P3-W02

P3-W01

B3-W04

Teaching Space P1
44m2
Partitions and en-suite to be removed.
Meeting space for 16 or teaching for 14 in the round.

Teaching Space P2
42m2
Partitions and corridor to be removed.
Meeting space for 16 or teaching for 14 in the round.

Teaching Space P3
43m2
Partitions and corridor to be removed.
Meeting space for 18 or teaching for 16.

Teaching Space P4
52m2
Partitions and en-suites to be removed.
Meeting space for 124or teaching for 22.

Revision
Project
Teaching Space +
Address
Wentworth Castle, Stainsborough, Barnsley
Client
The Northern College
Drawing
Prop Palladian Second Floor



www.storah.com	mail@storah.com	01706 813214	
Scale	Sheet Size	Date	Drawn
1:50	ISO A1	March '24	RAS

Drawing Number	Revision
23-023E - 215	