



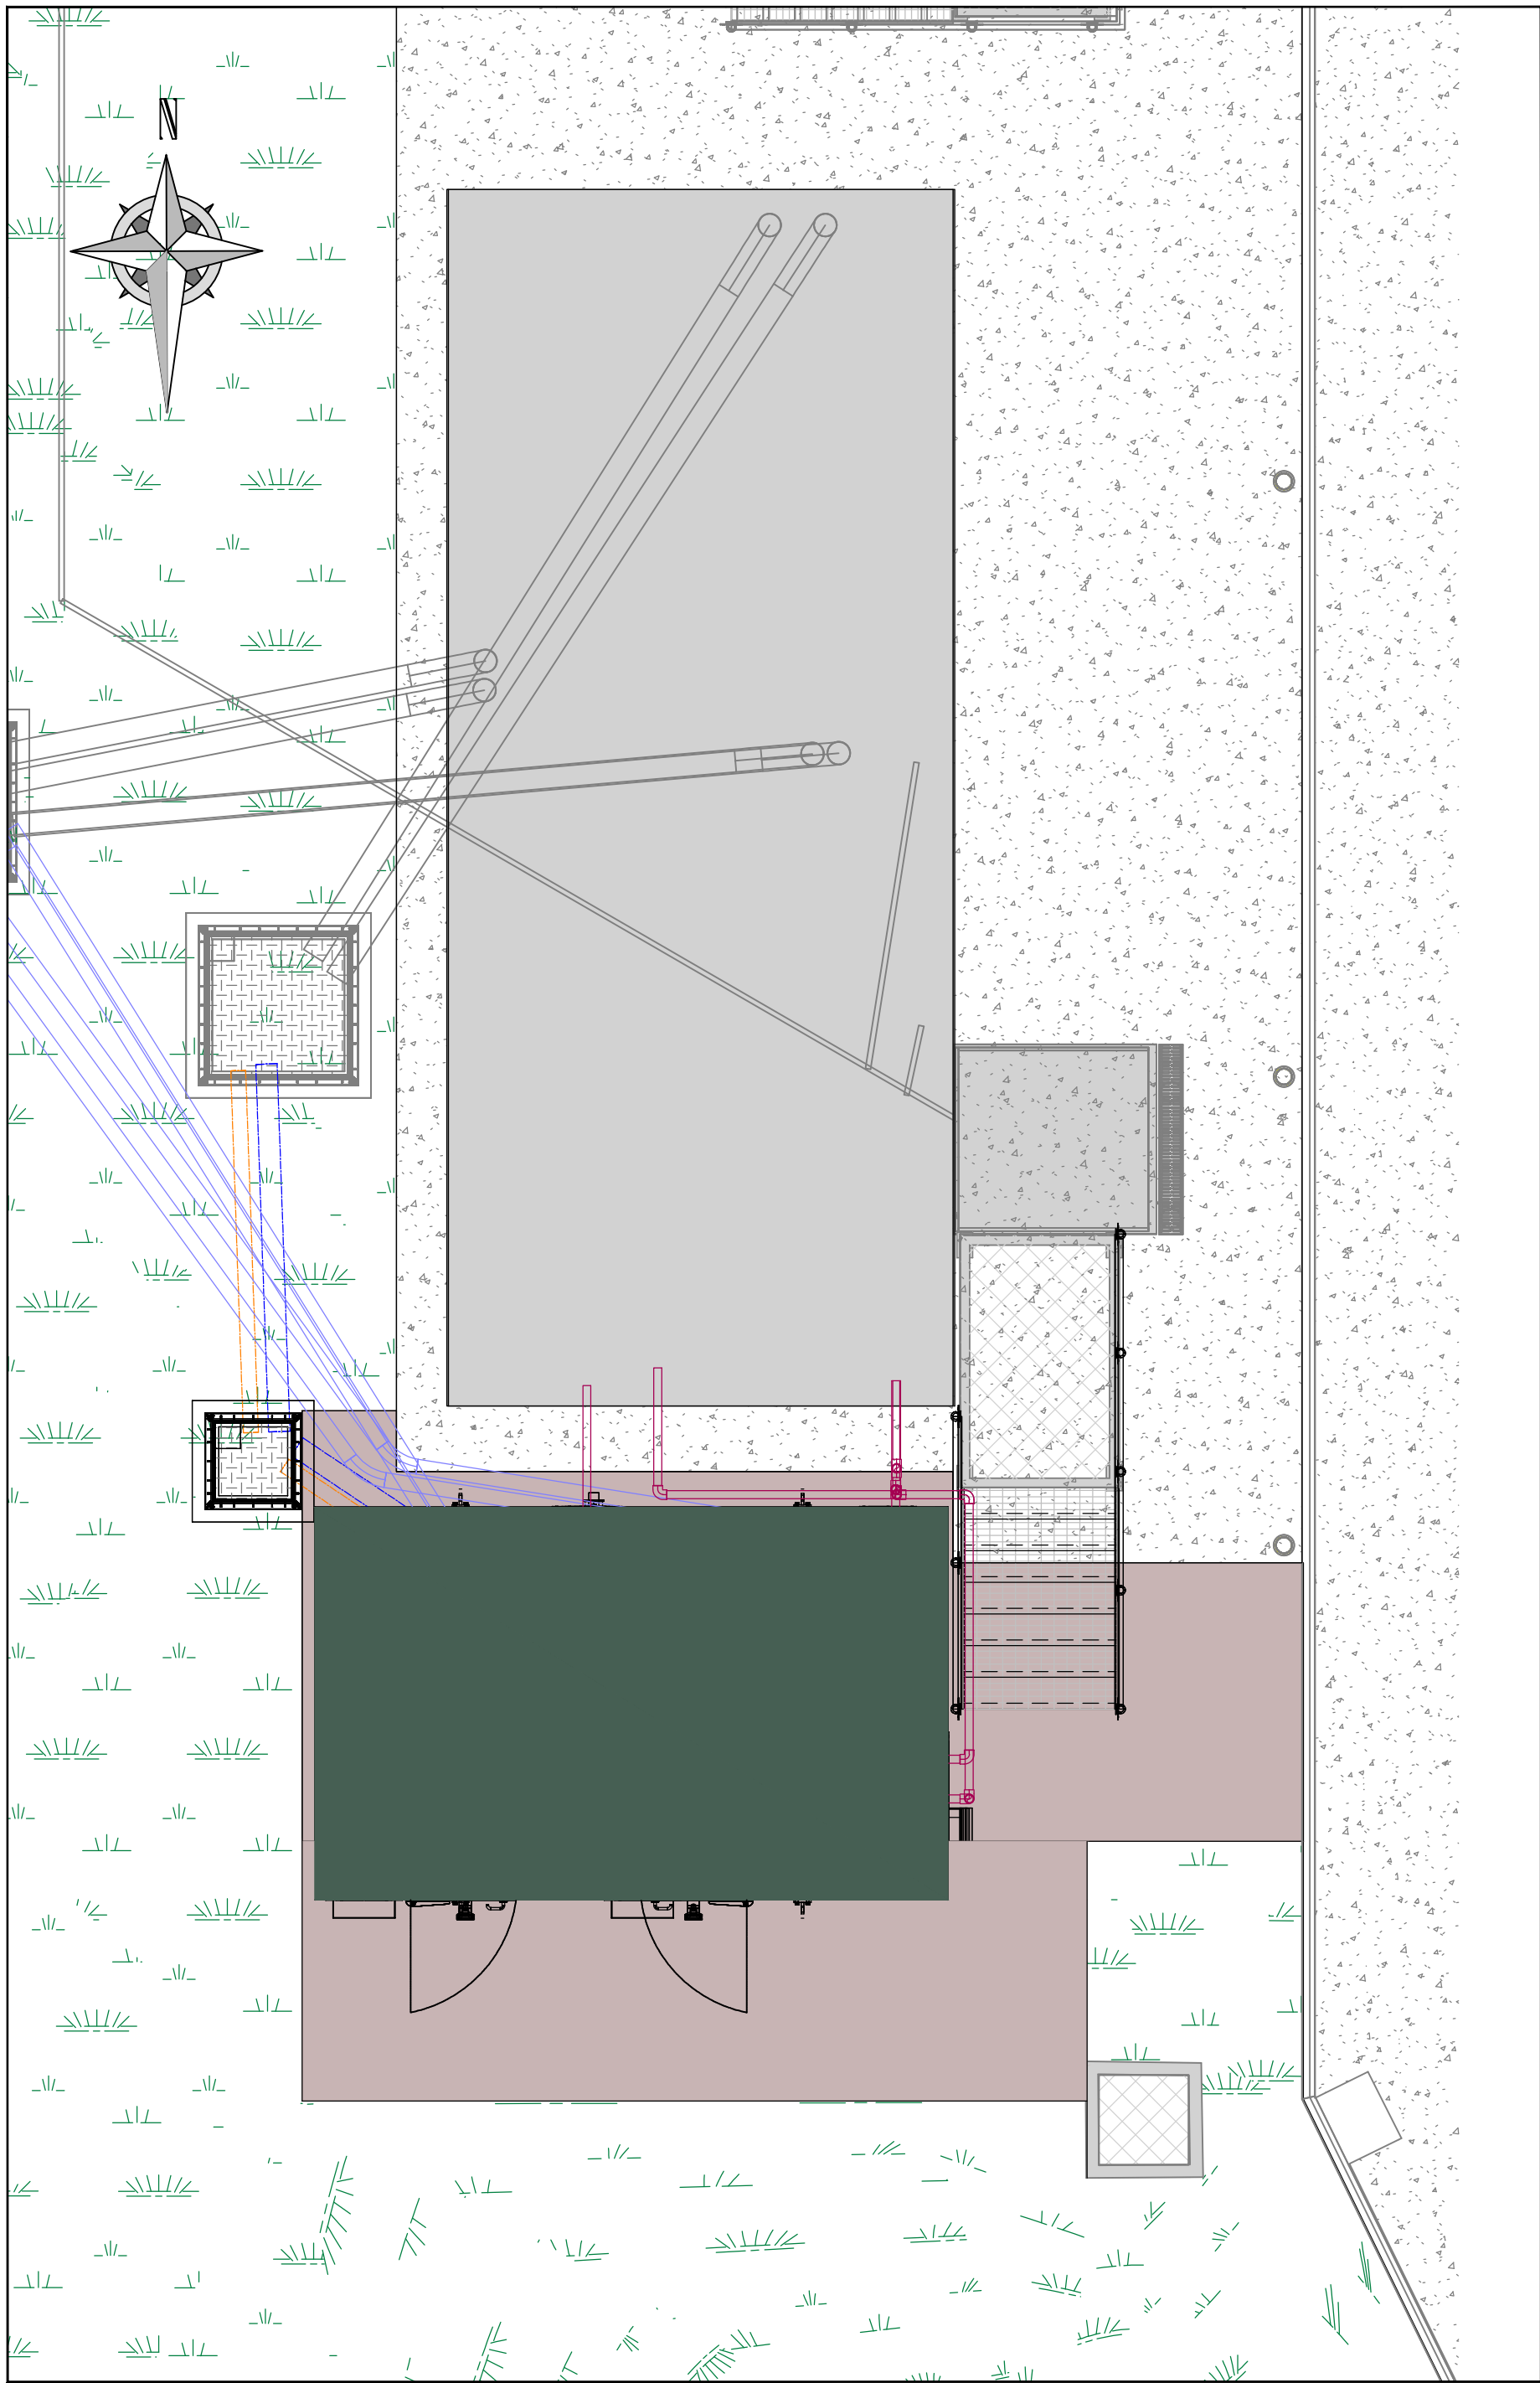


FERRIC KIOSK PLAN VIEW

1 : 50

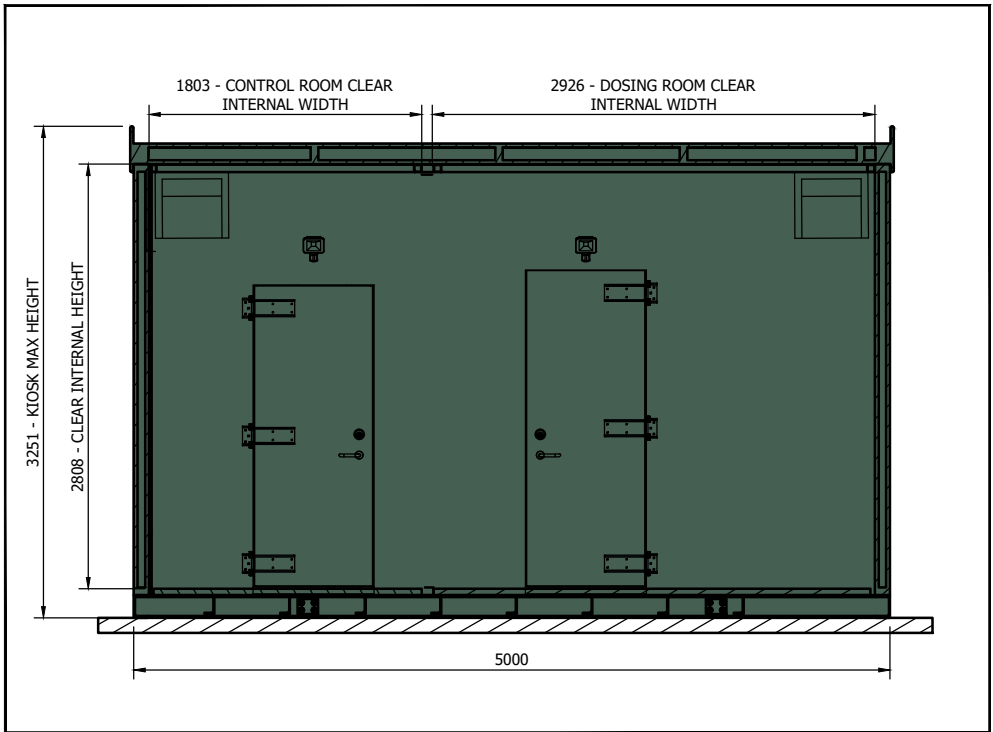


EXTERNAL VIEW WALL 1

1 : 50

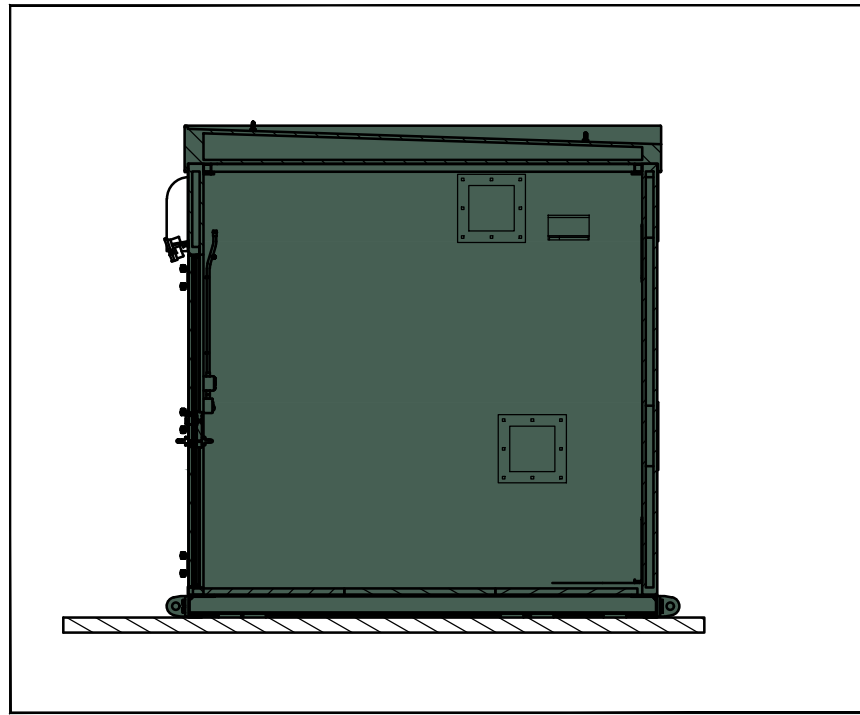


EXTERNAL VIEW WALL 2

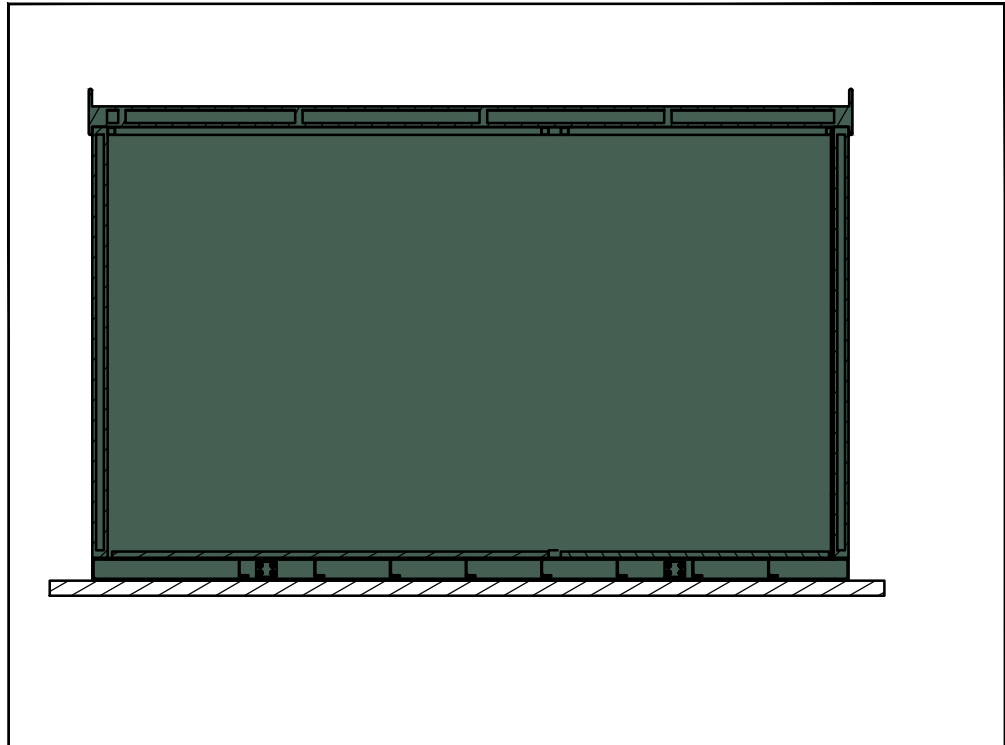


EXTERNAL VIEW WALL 3

1 : 50

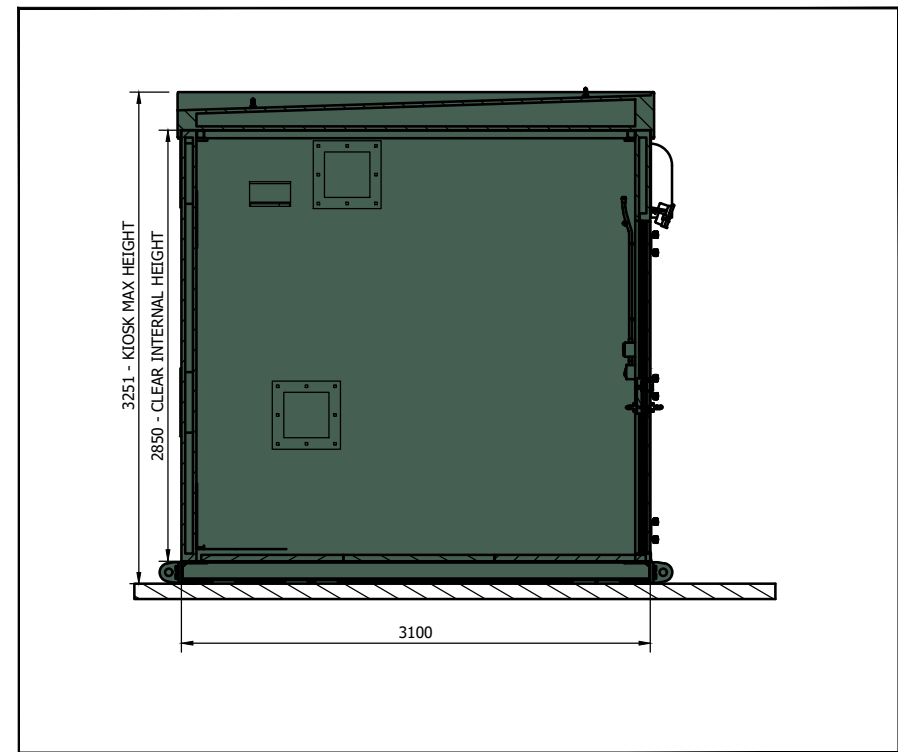


EXTERNAL VIEW WALL 4

1 : 50

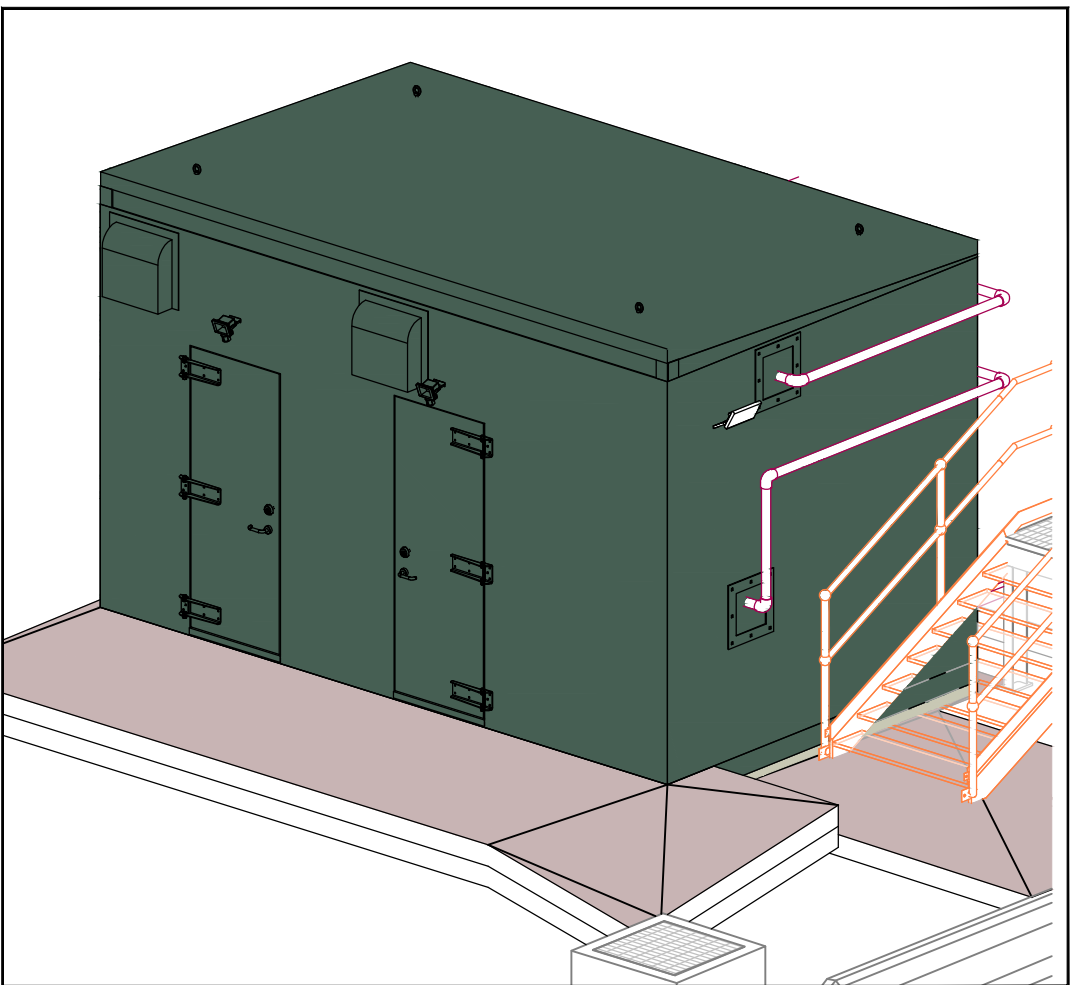

ISOMETRIC VIEW 01


1 : 50

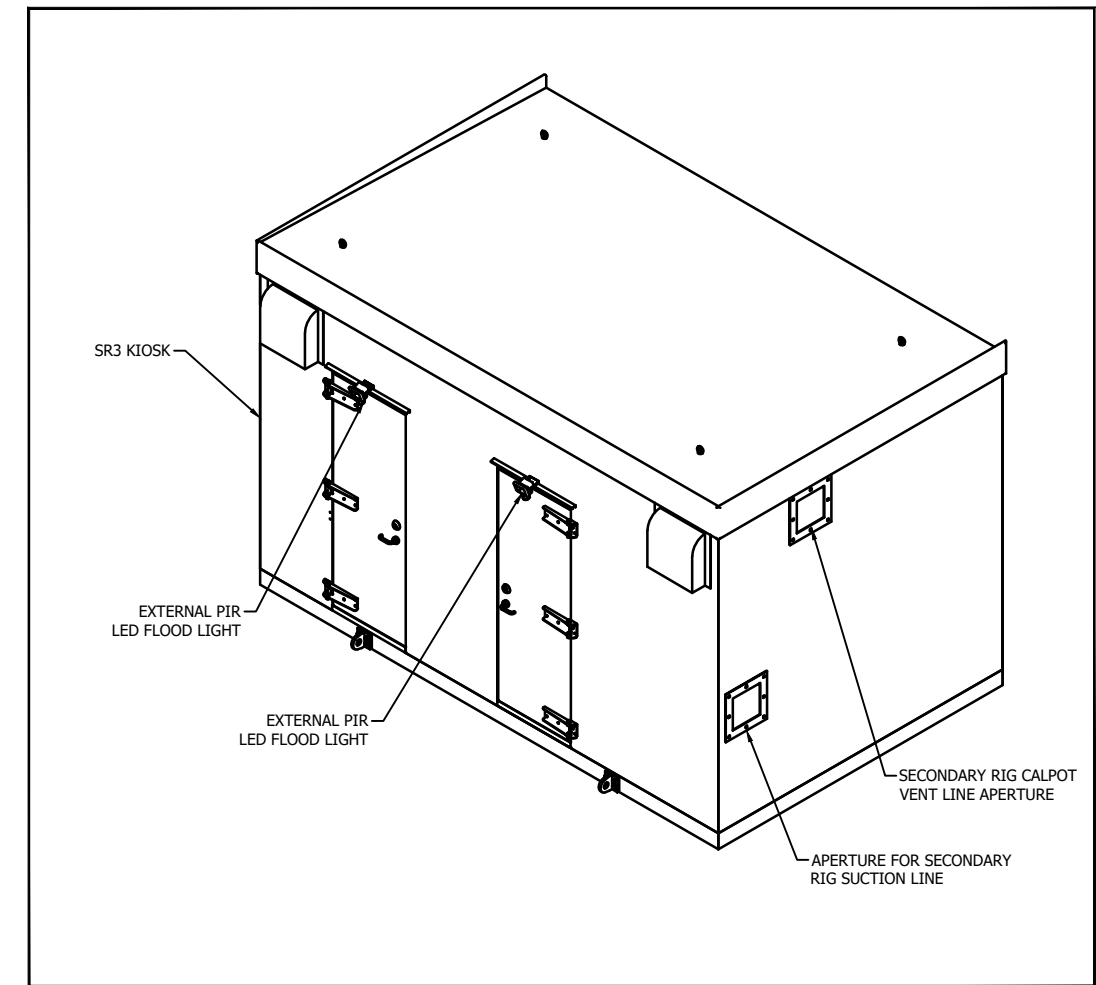

ISOMETRIC VIEW 02

1 : 50

- DISCLAIMERS & NOTES:
1. DELETED
 2. ALL DIMENSIONS IN MILLIMETERS UNLESS STATED OTHERWISE.
 3. ALL LEVEL IN METERS RELATIVE TO ORDANCE DATUM.
 4. ALL DRAWPITS 750x750mm UNLESS OTHERWISE STATED.
 5. ALL DUCT 1500 UNLESS OTHERWISE STATED.
 6. VOLUME OF KIOSK:
SODIUM HYDROXIDE 68.25m³
 7. PROPOSED COLOR OF ALL KIOSK RAL 14 C 39

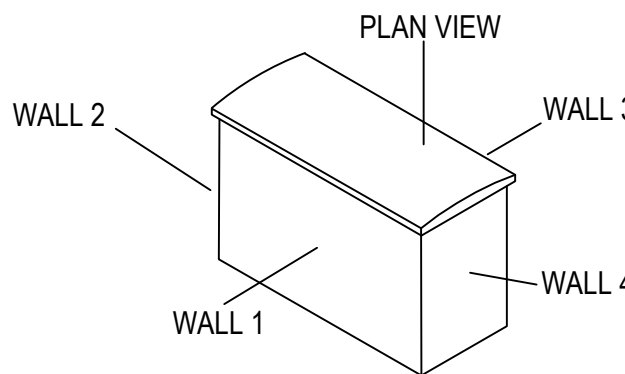

0 1 2 m
SCALE 1:50 (A1)
SCALE 1:100 (A3)

S5.P04	UPDATED PLANNING APPLICATION BOUNDARY	CM	MP	KF	02/07/2024
S5.P03	FERRIC DOSING KIOSK DIMENSIONS CHANGED	CM	MP	KF	27/06/2024
S5.P02	PLANNING SITE BOUNDARY CHANGED	MS	CM	KF	08/03/2024
S5.P01	FOR DESIGN ACCEPTANCE	MS	CM	KF	04/03/2024
Status Rev	Description	Drawn	Check	App'd	Output Date

Construction Date: CONSTRUCTION COMPLETE DATE?

Originator / Partner / OEM Ref:

WARD & BURKE

YORKSHIRE WATER ALWAYS CONSIDERS

LIFE SAVING RULES

Client:

Yorkshire Water Services Ltd
Western House,
Western Way,
Halifax Road,
Bradford,
BD6 2SZ

Framework:	COMPLEX MEICA	Work Stream:	WINEP
YW Batch ID / Project Code:	YW.204664	YW Solution ID:	444717
Site:	CHEESEBOTTOM STW BARNESLEY S35 7AH		
OS Grid Reference:	SAI00002387	DAZ or DMA References:	----

Drawing Title:
CHEESE BOTTOM STW
PROPOSING FERRIC DOSING KIOSK
PLAN VIEW SECTIONS AND ELEVATIONS

Original Design / OEM Reference:	Size:	Scale:
	A1	1:1250
Status Description:	Status:	Revision:
SUITABLE FOR INFORMATION ONLY	S5	P04
Drawing Number:	CHE02 WBK WWT WWT DR Z 0004	