
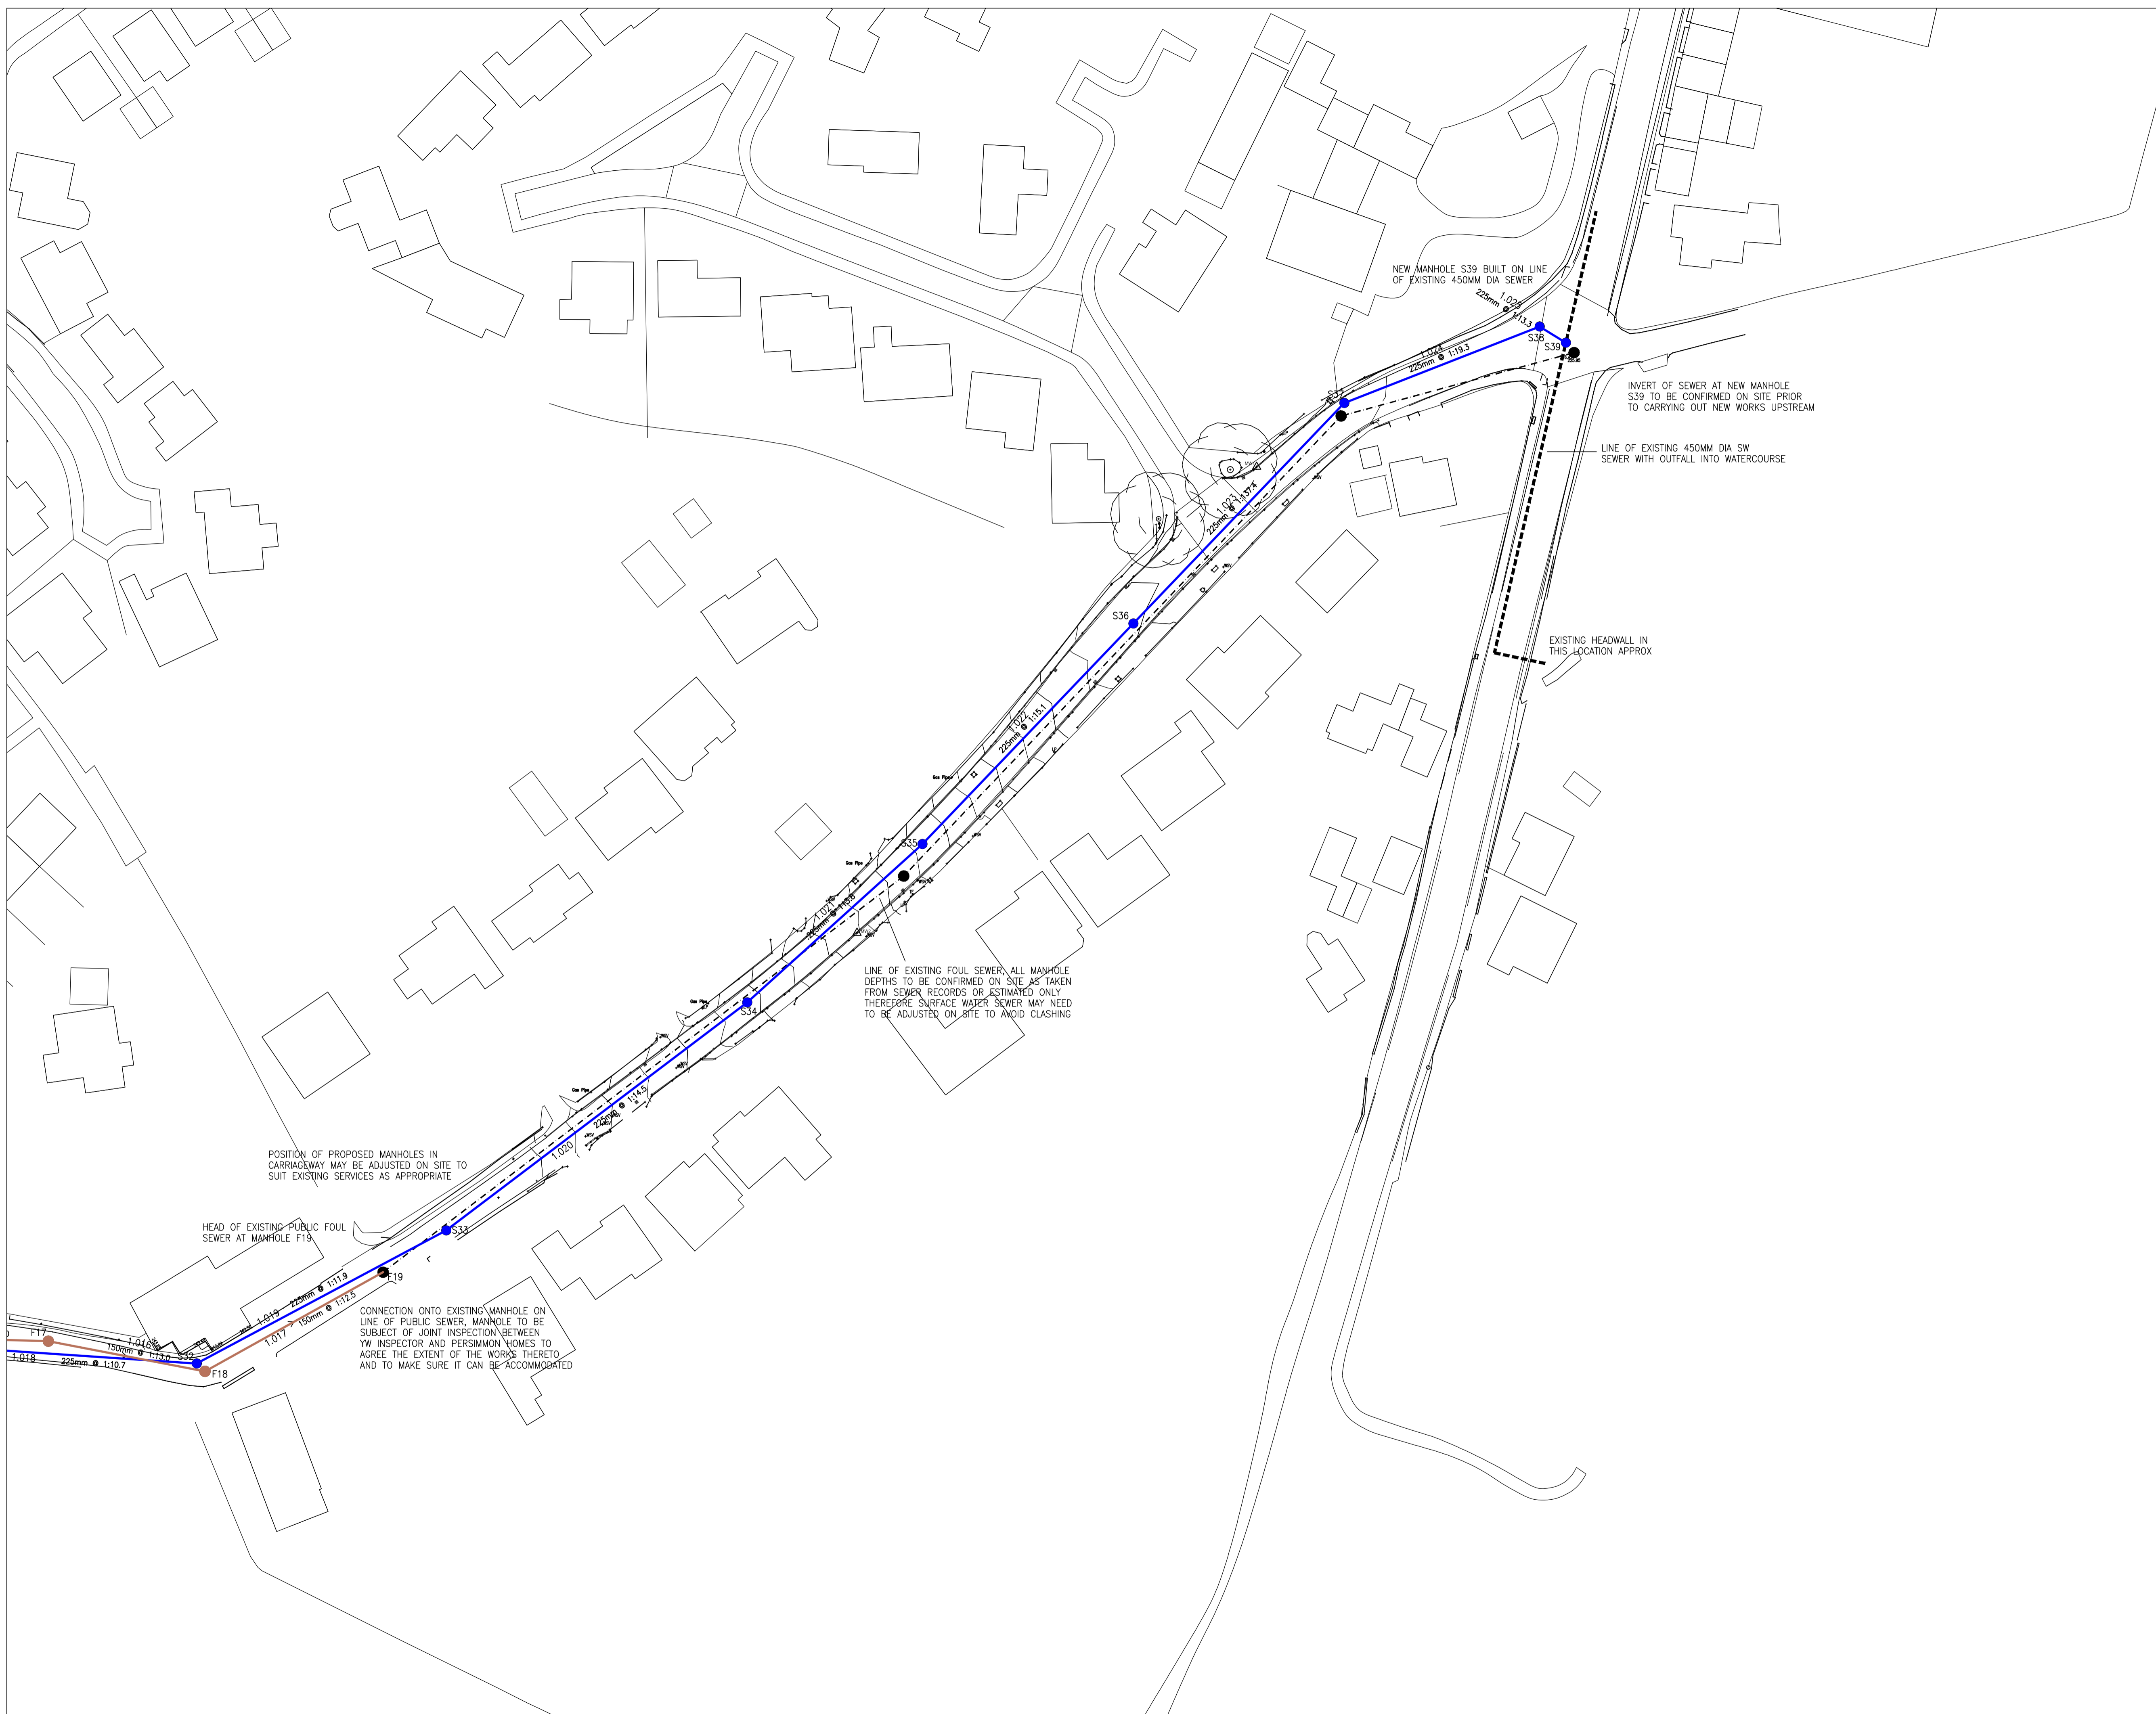


1. All work to be in accordance with the current Building Regulations 2. Only written dimensions to be used 3. Discrepancies and abnormalities to be reported 4. If in doubt Ask

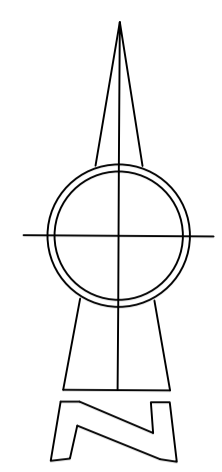

POSITION OF PROPOSED MANHOLES IN CARRIAGEWAY MAY BE ADJUSTED ON SITE TO SUIT EXISTING SERVICES AS APPROPRIATE

HEAD OF EXISTING PUBLIC FOUL SEWER AT MANHOLE F19

CONNECTION ONTO EXISTING MANHOLE ON LINE OF PUBLIC SEWER, MANHOLE TO BE SUBJECT OF JOINT INSPECTION BETWEEN YW INSPECTOR AND PERSIMMON HOMES TO AGREE THE EXTENT OF THE WORKS THERETO AND TO MAKE SURE IT CAN BE ACCOMMODATED

LINE OF EXISTING FOUL SEWER, ALL MANHOLE DEPTHS TO BE CONFIRMED ON SITE AS TAKEN FROM SEWER RECORDS OR ESTIMATED ONLY THEREFORE SURFACE WATER SEWER MAY NEED TO BE ADJUSTED ON SITE TO AVOID CLASHING

NEW MANHOLE S39 BUILT ON LINE OF EXISTING 450MM DIA SEWER

INVERT OF SEWER AT NEW MANHOLE S39 TO BE CONFIRMED ON SITE PRIOR TO CARRYING OUT NEW WORKS UPSTREAM

LINE OF EXISTING 450MM DIA SW SEWER WITH OUTFALL INTO WATERCOURSE

EXISTING HEADWALL IN THIS LOCATION APPROX

Revision:

James Eaton Design Ltd
 Design Consultant
 Development • Highways • Drainage
 Stoneycroft, Brackenhill, Ackworth,
 Pontefract, West Yorkshire WF7 7BG.
 Tel. 01977 618626 Fax 01977 625114
 e-mail james@jameseatondesign.co.uk

A1

Client:
Persimmon Homes

Site:
**Hartcliffe Road,
 Penistone.**

Title:
**S104 Plan :
 Off Site Sewers.**

Date:	Scales:	Drawing No.
Apr 2014	1/500	14/598/6762