


Vehicle Name: Standard Design Vehicle  
 Description: C2 Car Park Designers Handbook  
 Overall length (m): 4.800  
 Overall width (m): 2.000  
 Maximum track width (m): 2.000  
 Wheel-to-wheel track (m): 4.000

SHAW LANE:  
 HGV EAST  
 CAR WEST

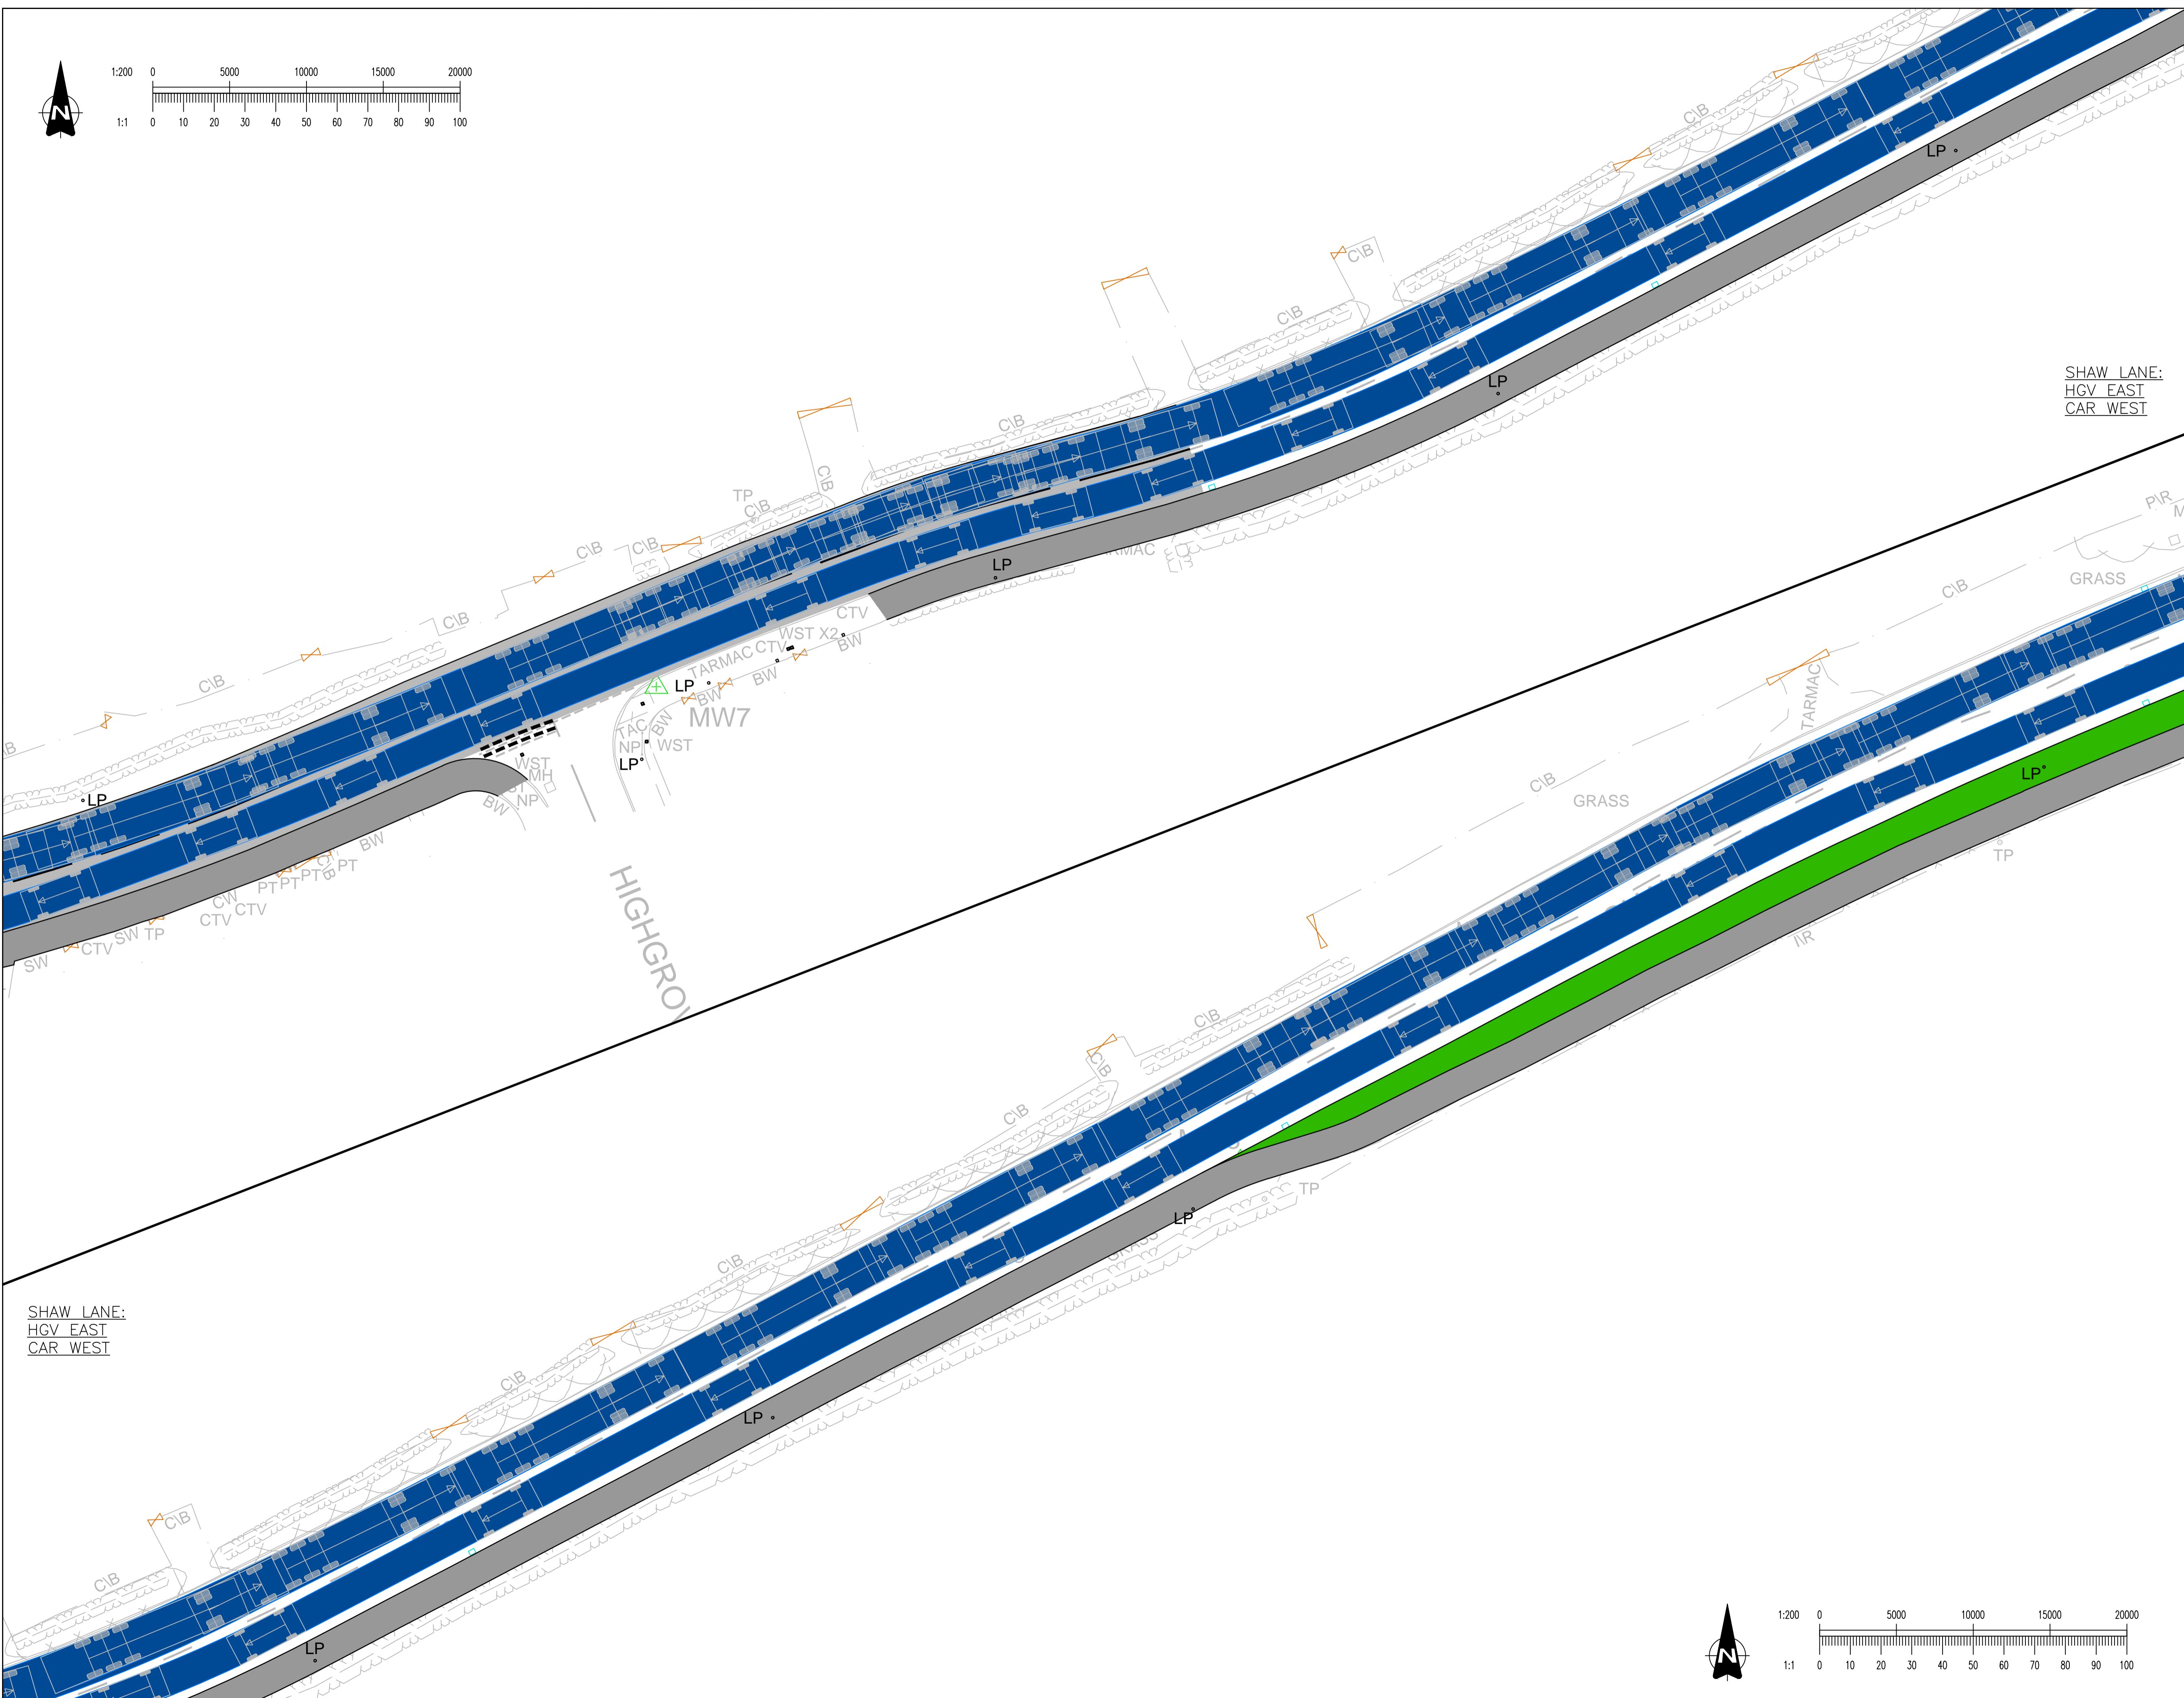

SHAW LANE:  
 HGV EAST  
 CAR WEST

XREFS LOADED INTO THIS DRAWING  
 IPD-Shaw Lane Pedestrian Footway Improvements 1  
 Shaw Lane TOPO 2D-06.12.22  
 IPD-Autotracks 1

Rev.	Date	Description	Drawn	Approved

Infrastructure Planning and Design  
 The Hayloft Barn  
 Borough Hill Farm  
 Walton-on-Trent  
 Derbyshire  
 DE12 8LL  
 (E) info@ipd-ltd.com  
 (T) 01283 716869  
 (W) www.ipd-ltd.com

Client	NETWORK SPACE		
Project Site	SHAW LANE CARLTON		
Drawing Title	SHAW LANE AUTOTRACKS SHEET 2 OF 6		
Scale	Original dwg size	Date	
1:200	A1	21.09.2023	
Drawn	Checked	Approved	
BO	SEF	RNP	
Drawing Number	IPD-22-580-109		Rev
			-

