



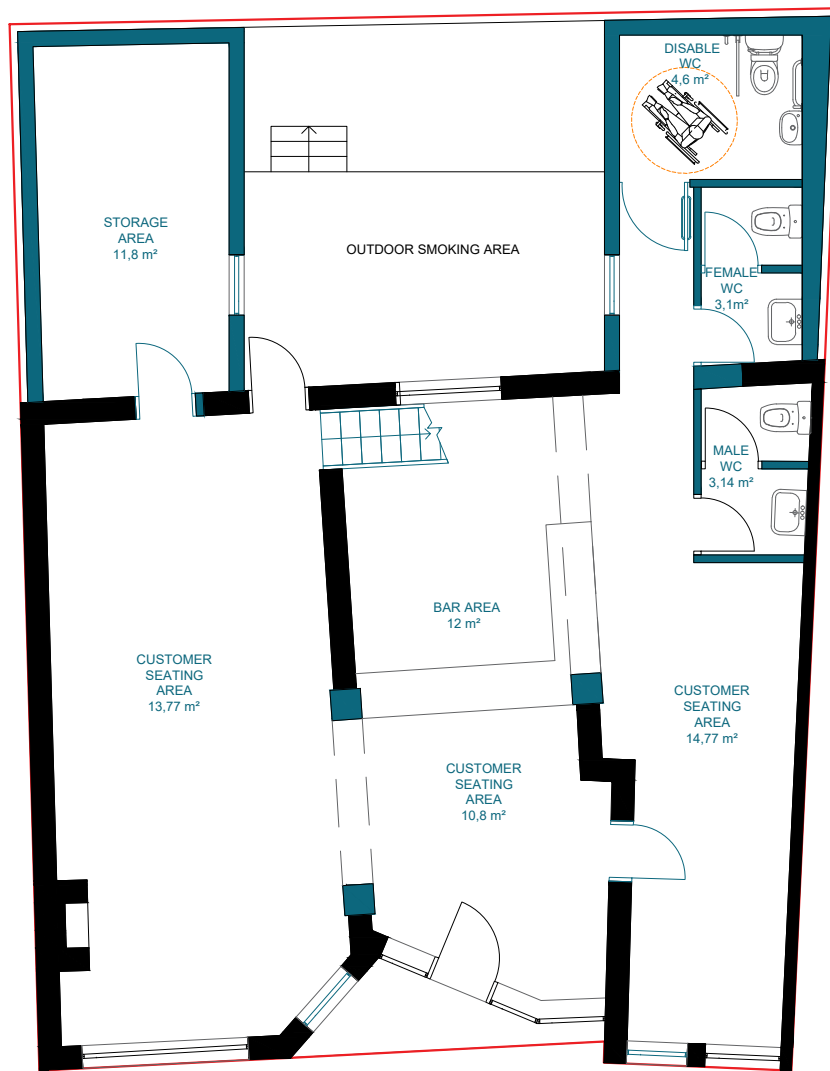


Proposed Ground Floor Plan

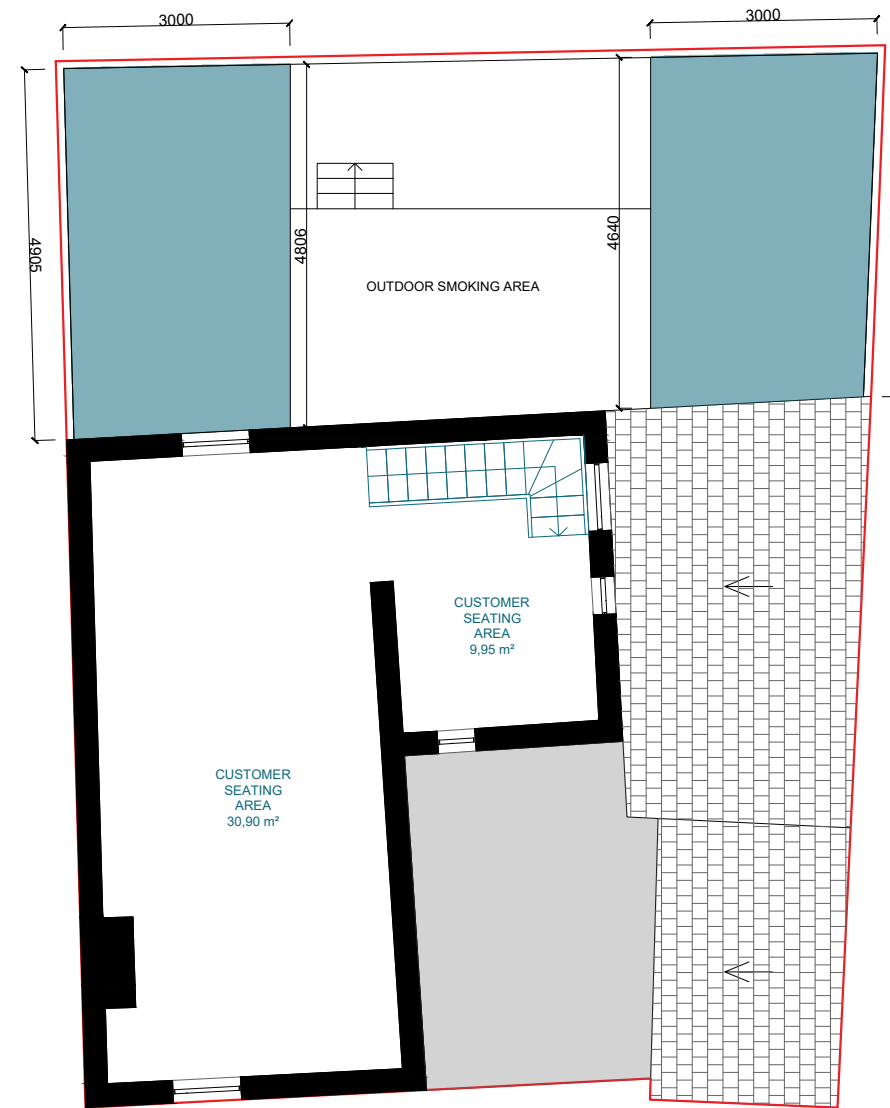

Proposed First Floor Plan

Any dimensions shown should be checked on site and discrepancies reported to the Architect prior to construction. Designs are not coordinated with engineer projects. Do not scale for construction purposes.

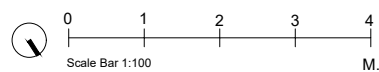

Existing Proposed

Drawing Name

Proposed Plans

Project Address

30 High Street S75 3RG

Drawing No.

30HighStr_
ProposedPlans_V2

Scale

1/100 at A3

Designer

BB

Date

30.07.2026

Drawing No.

05

Revision

V2



Planning By Design Ltd
www.planning-by-design.co.uk
hello@planning-by-design.co.uk