


PROPOSED ALTERATIONS & EXTENSION TO 'CROSSWAYS' HOOD GREEN ROAD, HOOD GREEN, BARNSELY S75 3EU. FOR J. R. T. DYSON.


SCALES :- 1-50 & 1-100.

F.A.O.
Rachael Roddis.


B.M.B.C.
CORPORATE MAIL ROOM
DM
10 JUL 2019
Received by:
ORIGINAL COPY

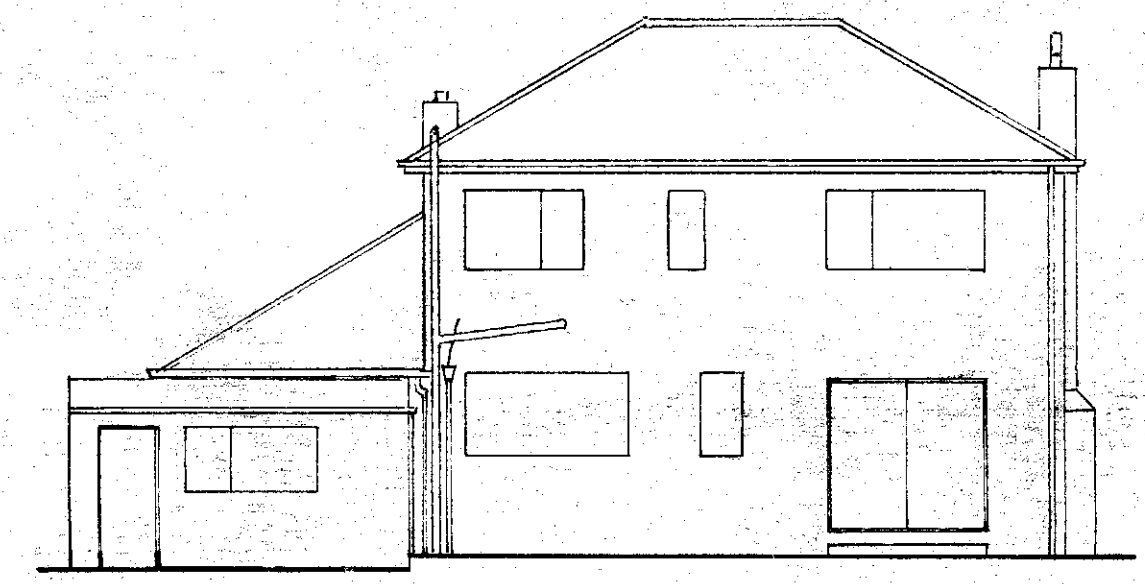


REAR ELEVATION

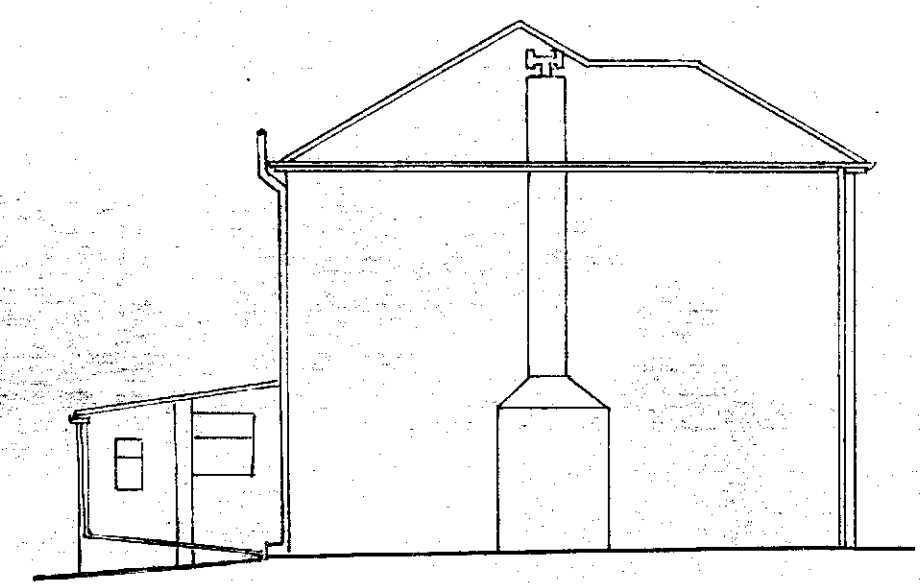


SIDE ELEVATION

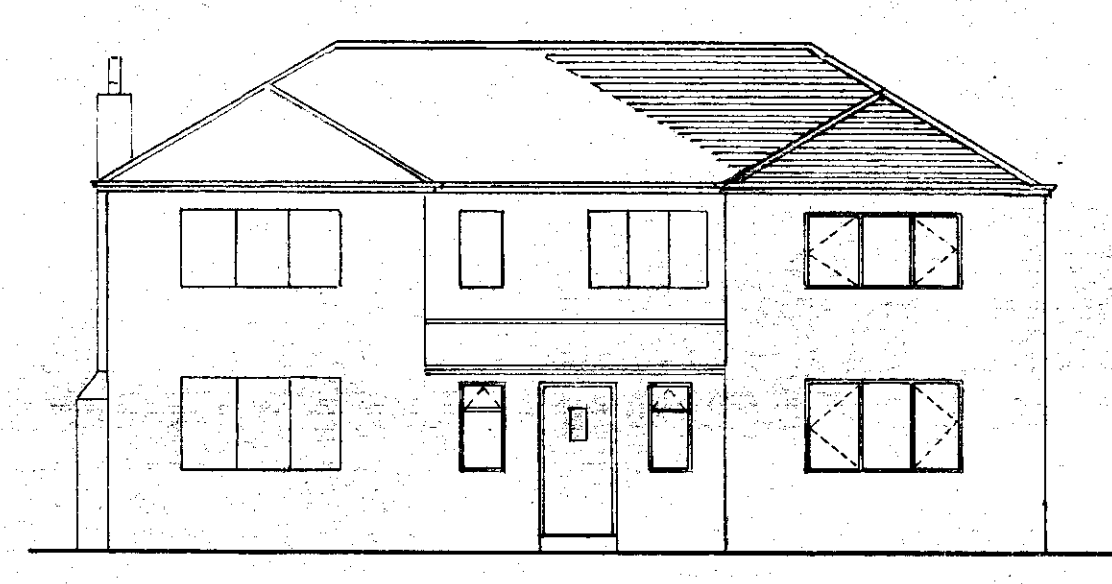


FRONT ELEVATION

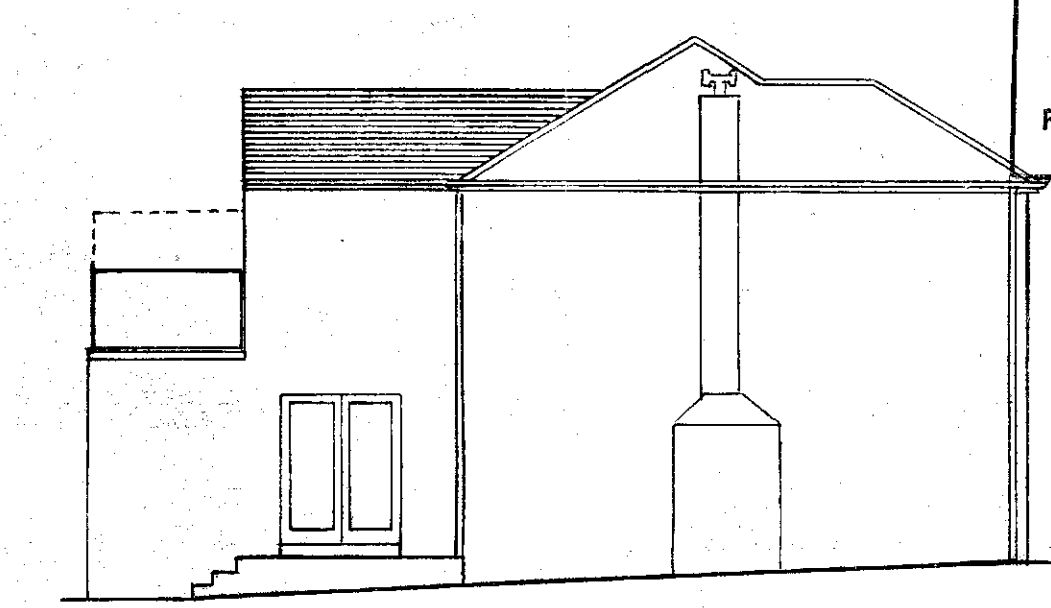


SIDE ELEVATION

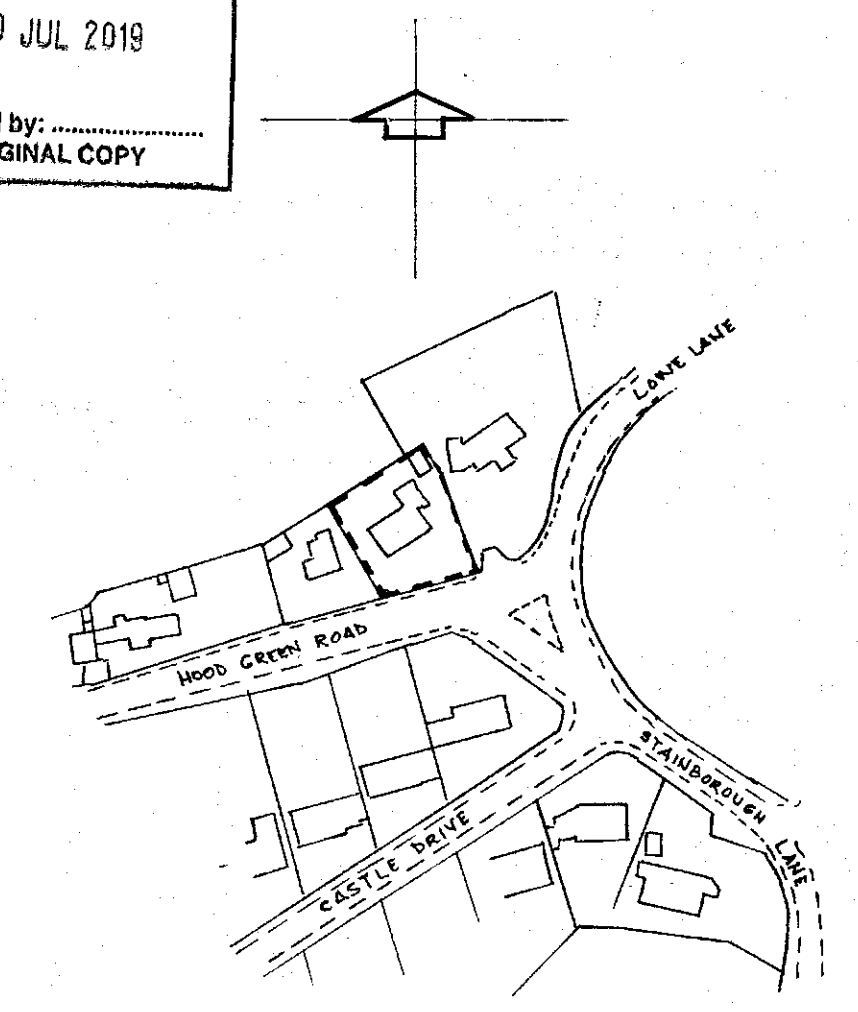


SITE PLAN
1/1250.

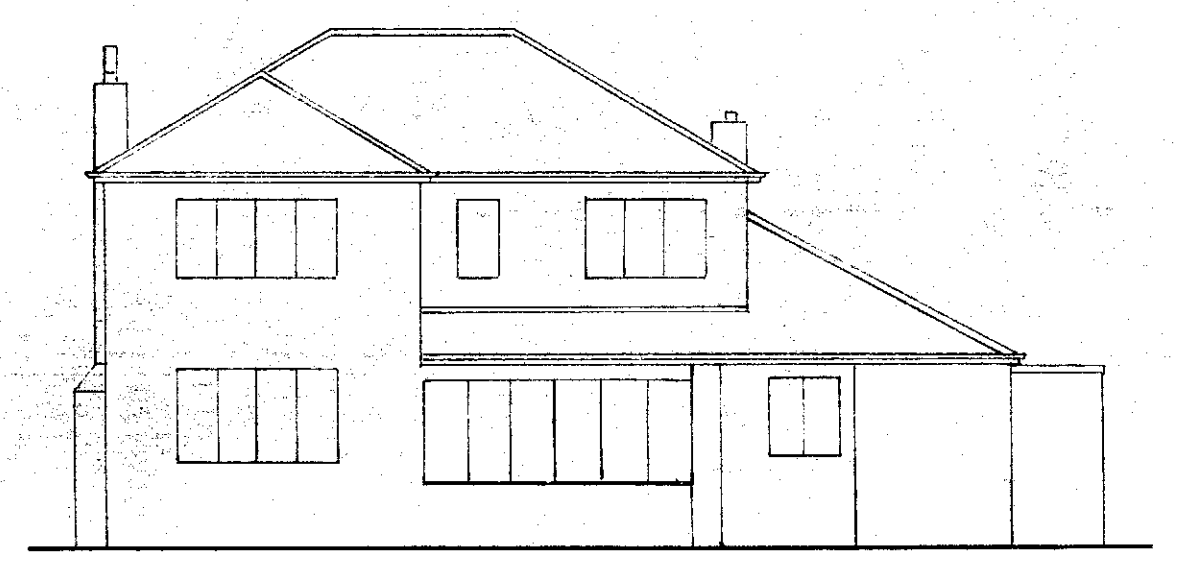


FRONT ELEVATION

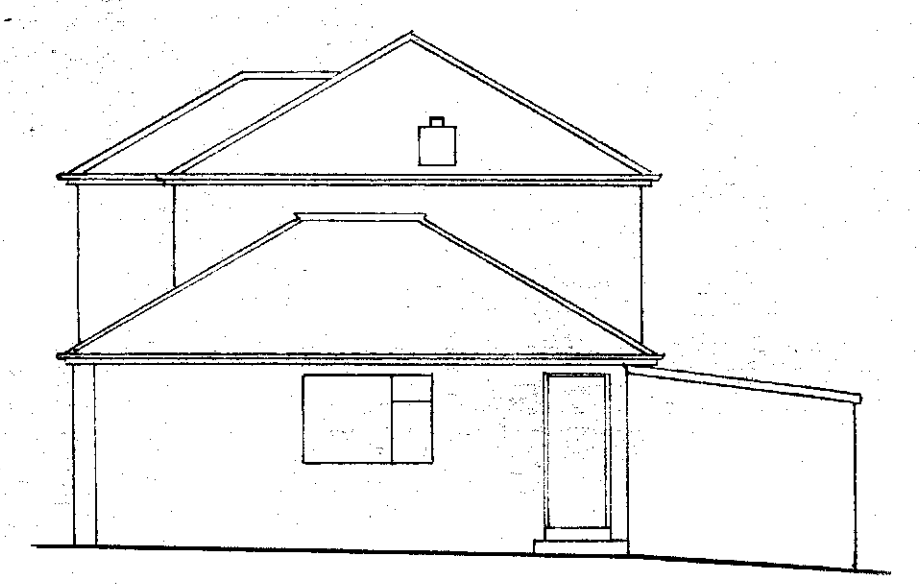


SIDE ELEVATION

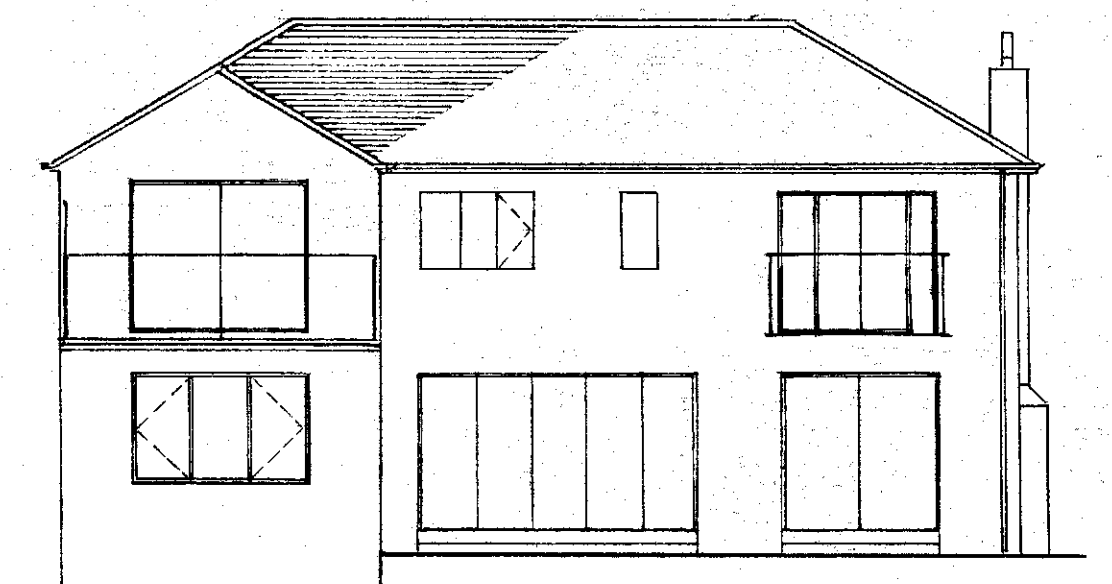


REAR ELEVATION

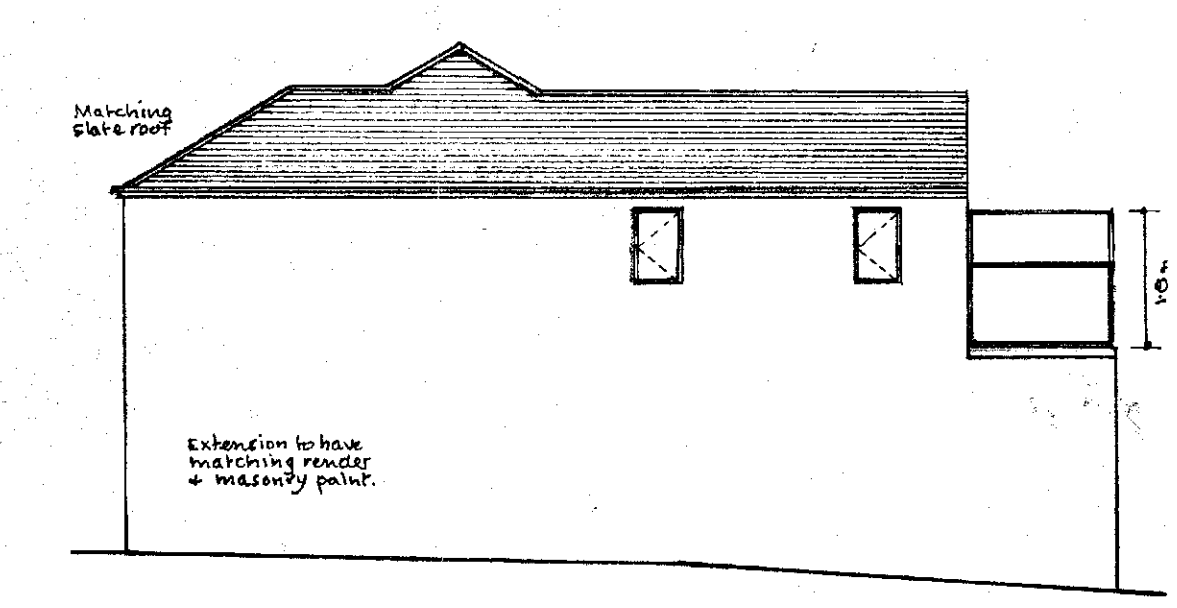


SIDE ELEVATION

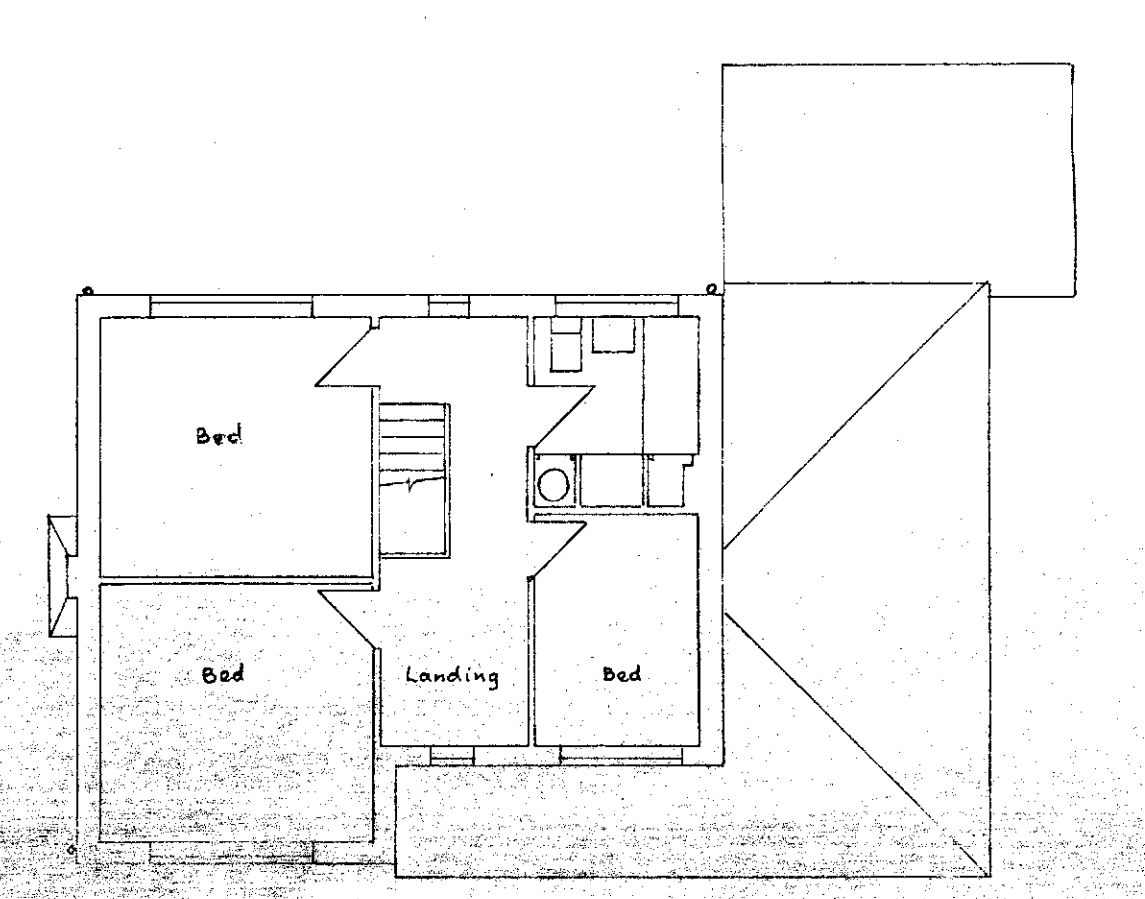


FIRST FLOOR

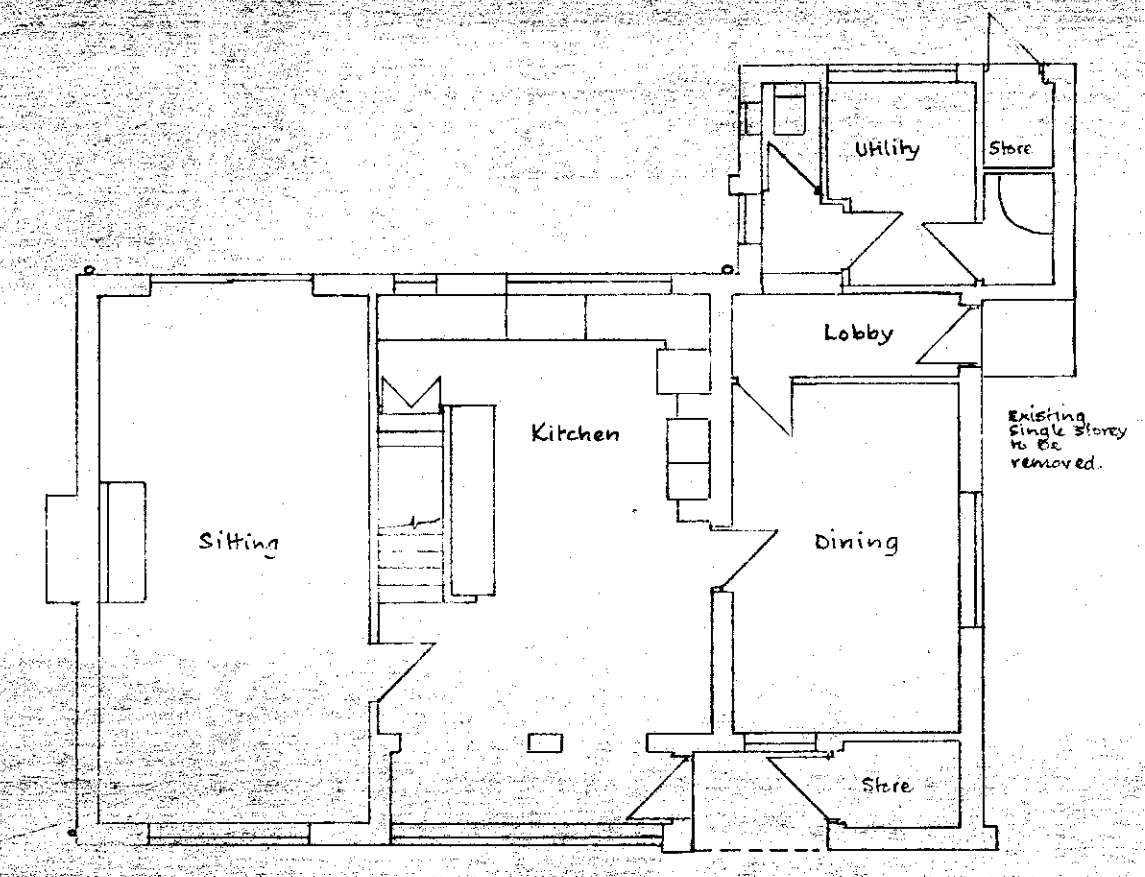

GROUND FLOOR

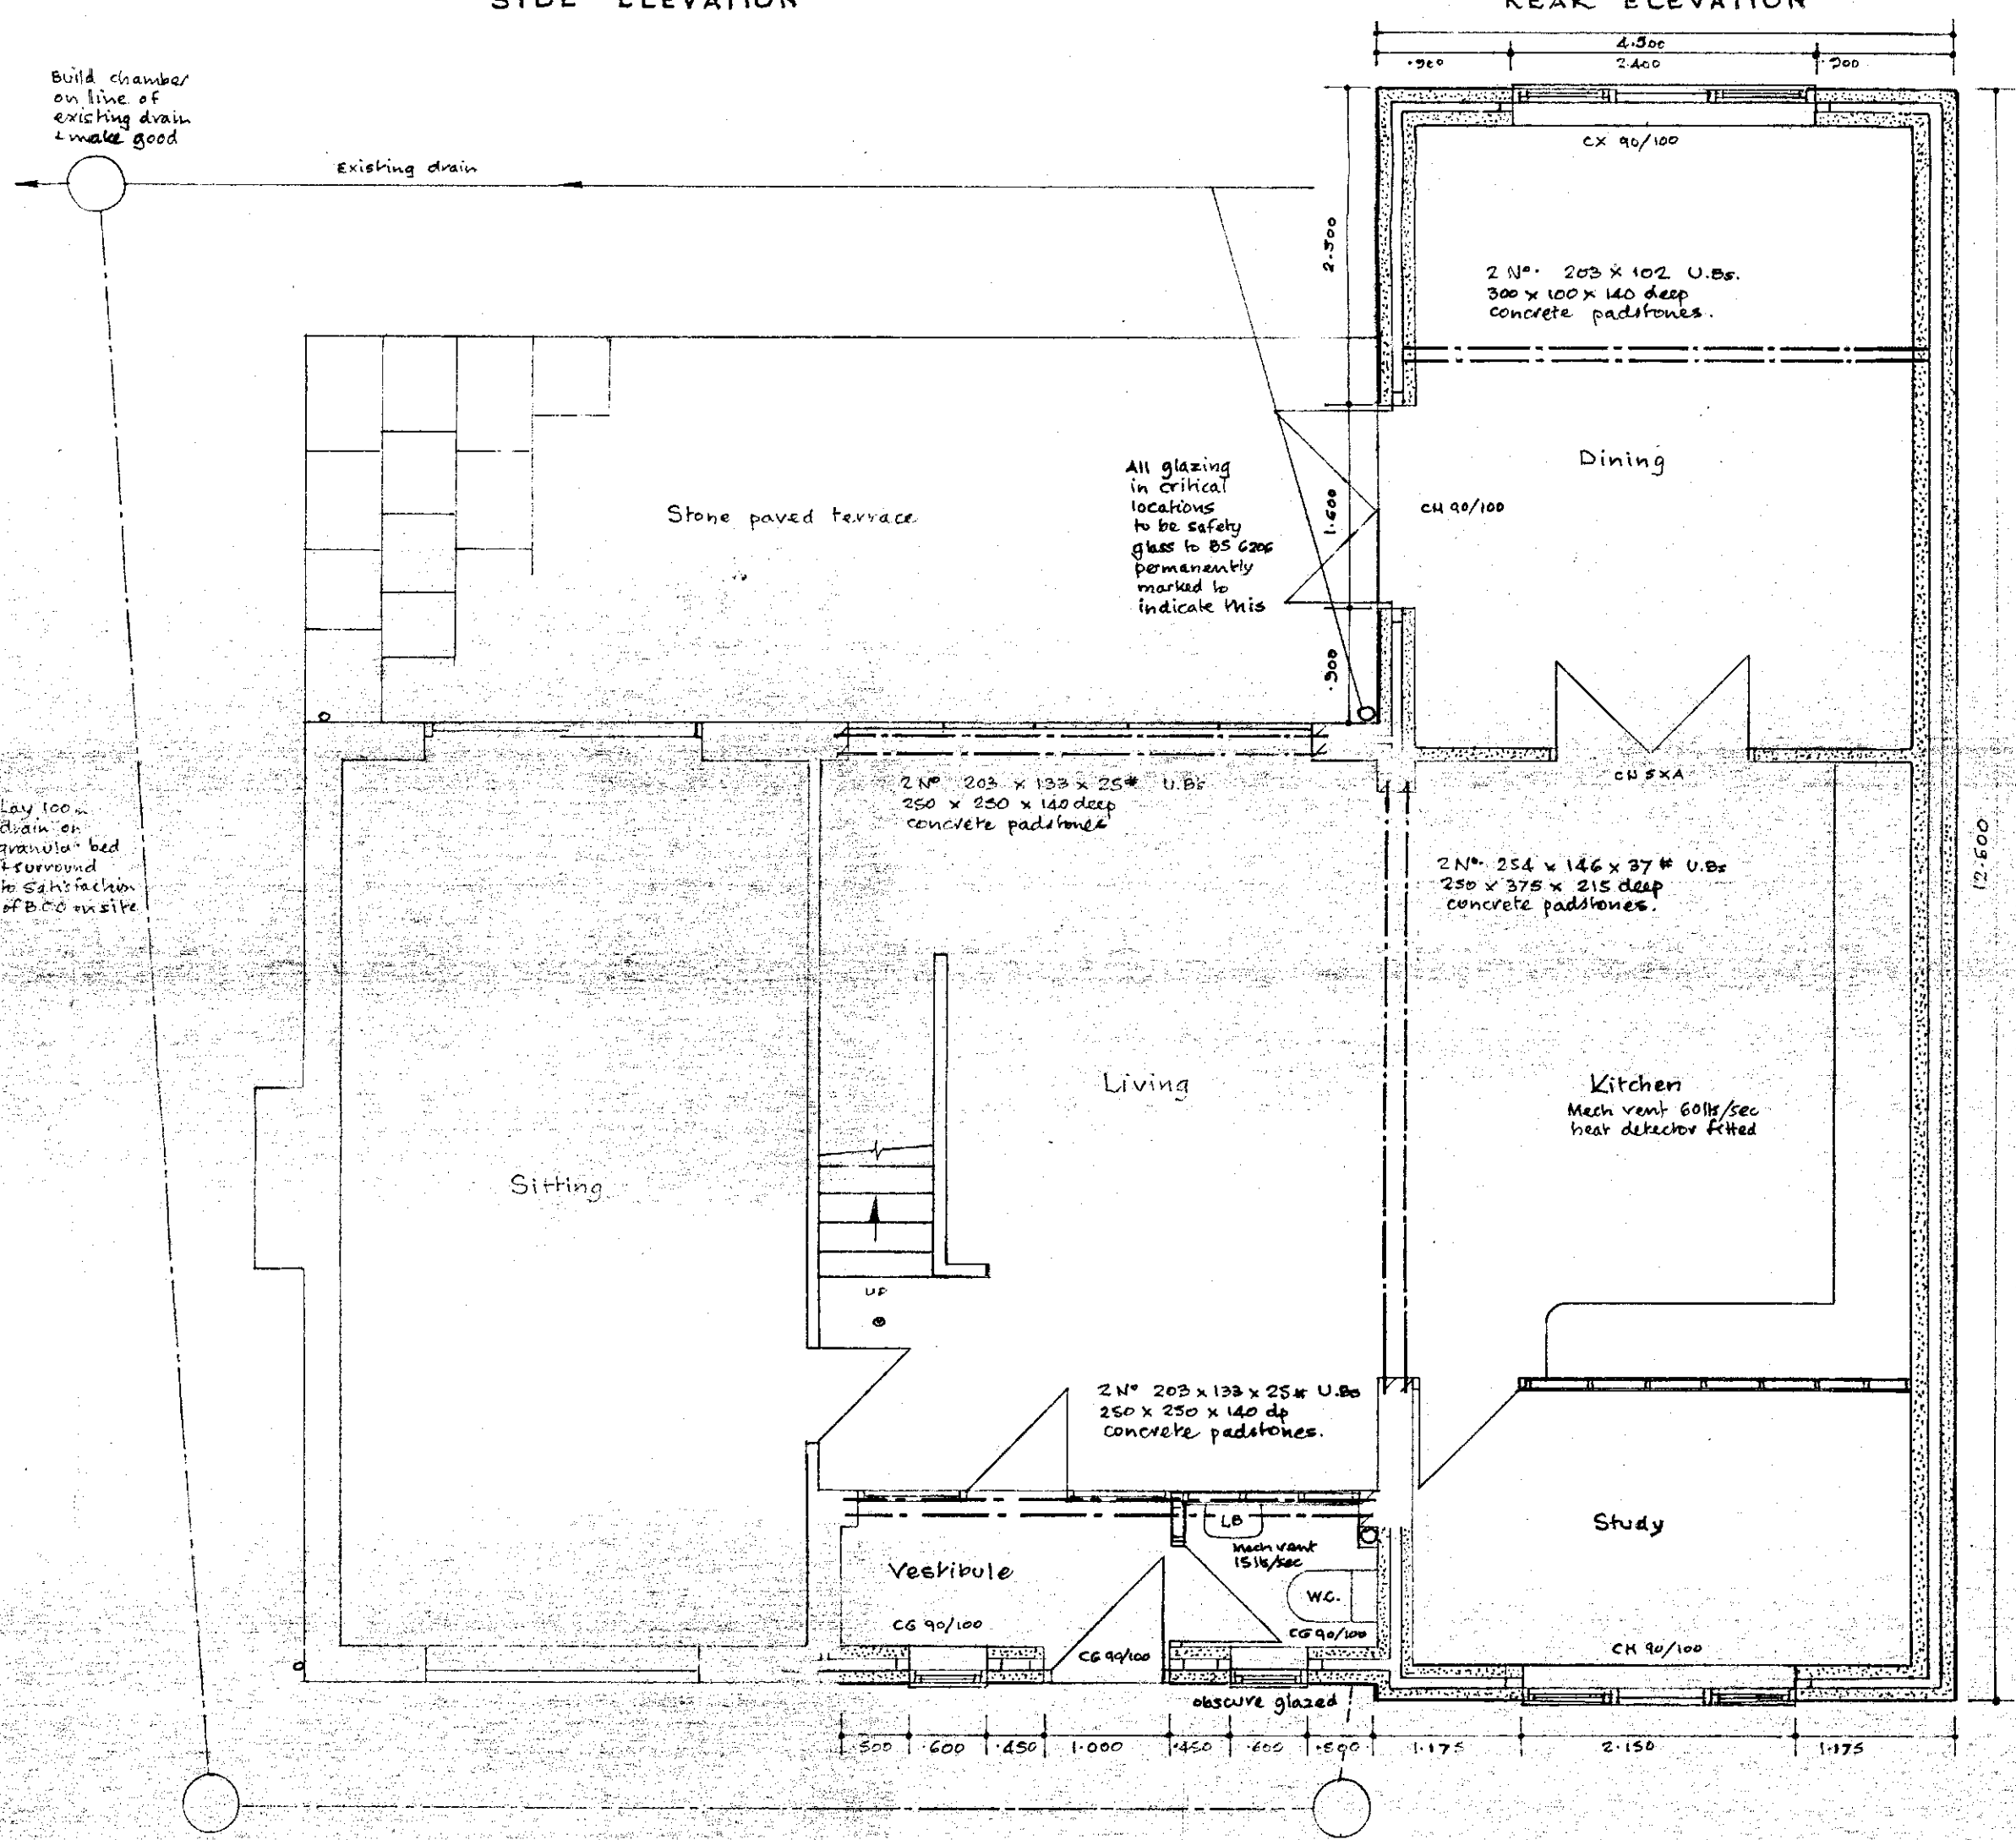

PROPOSED GROUND FLOOR

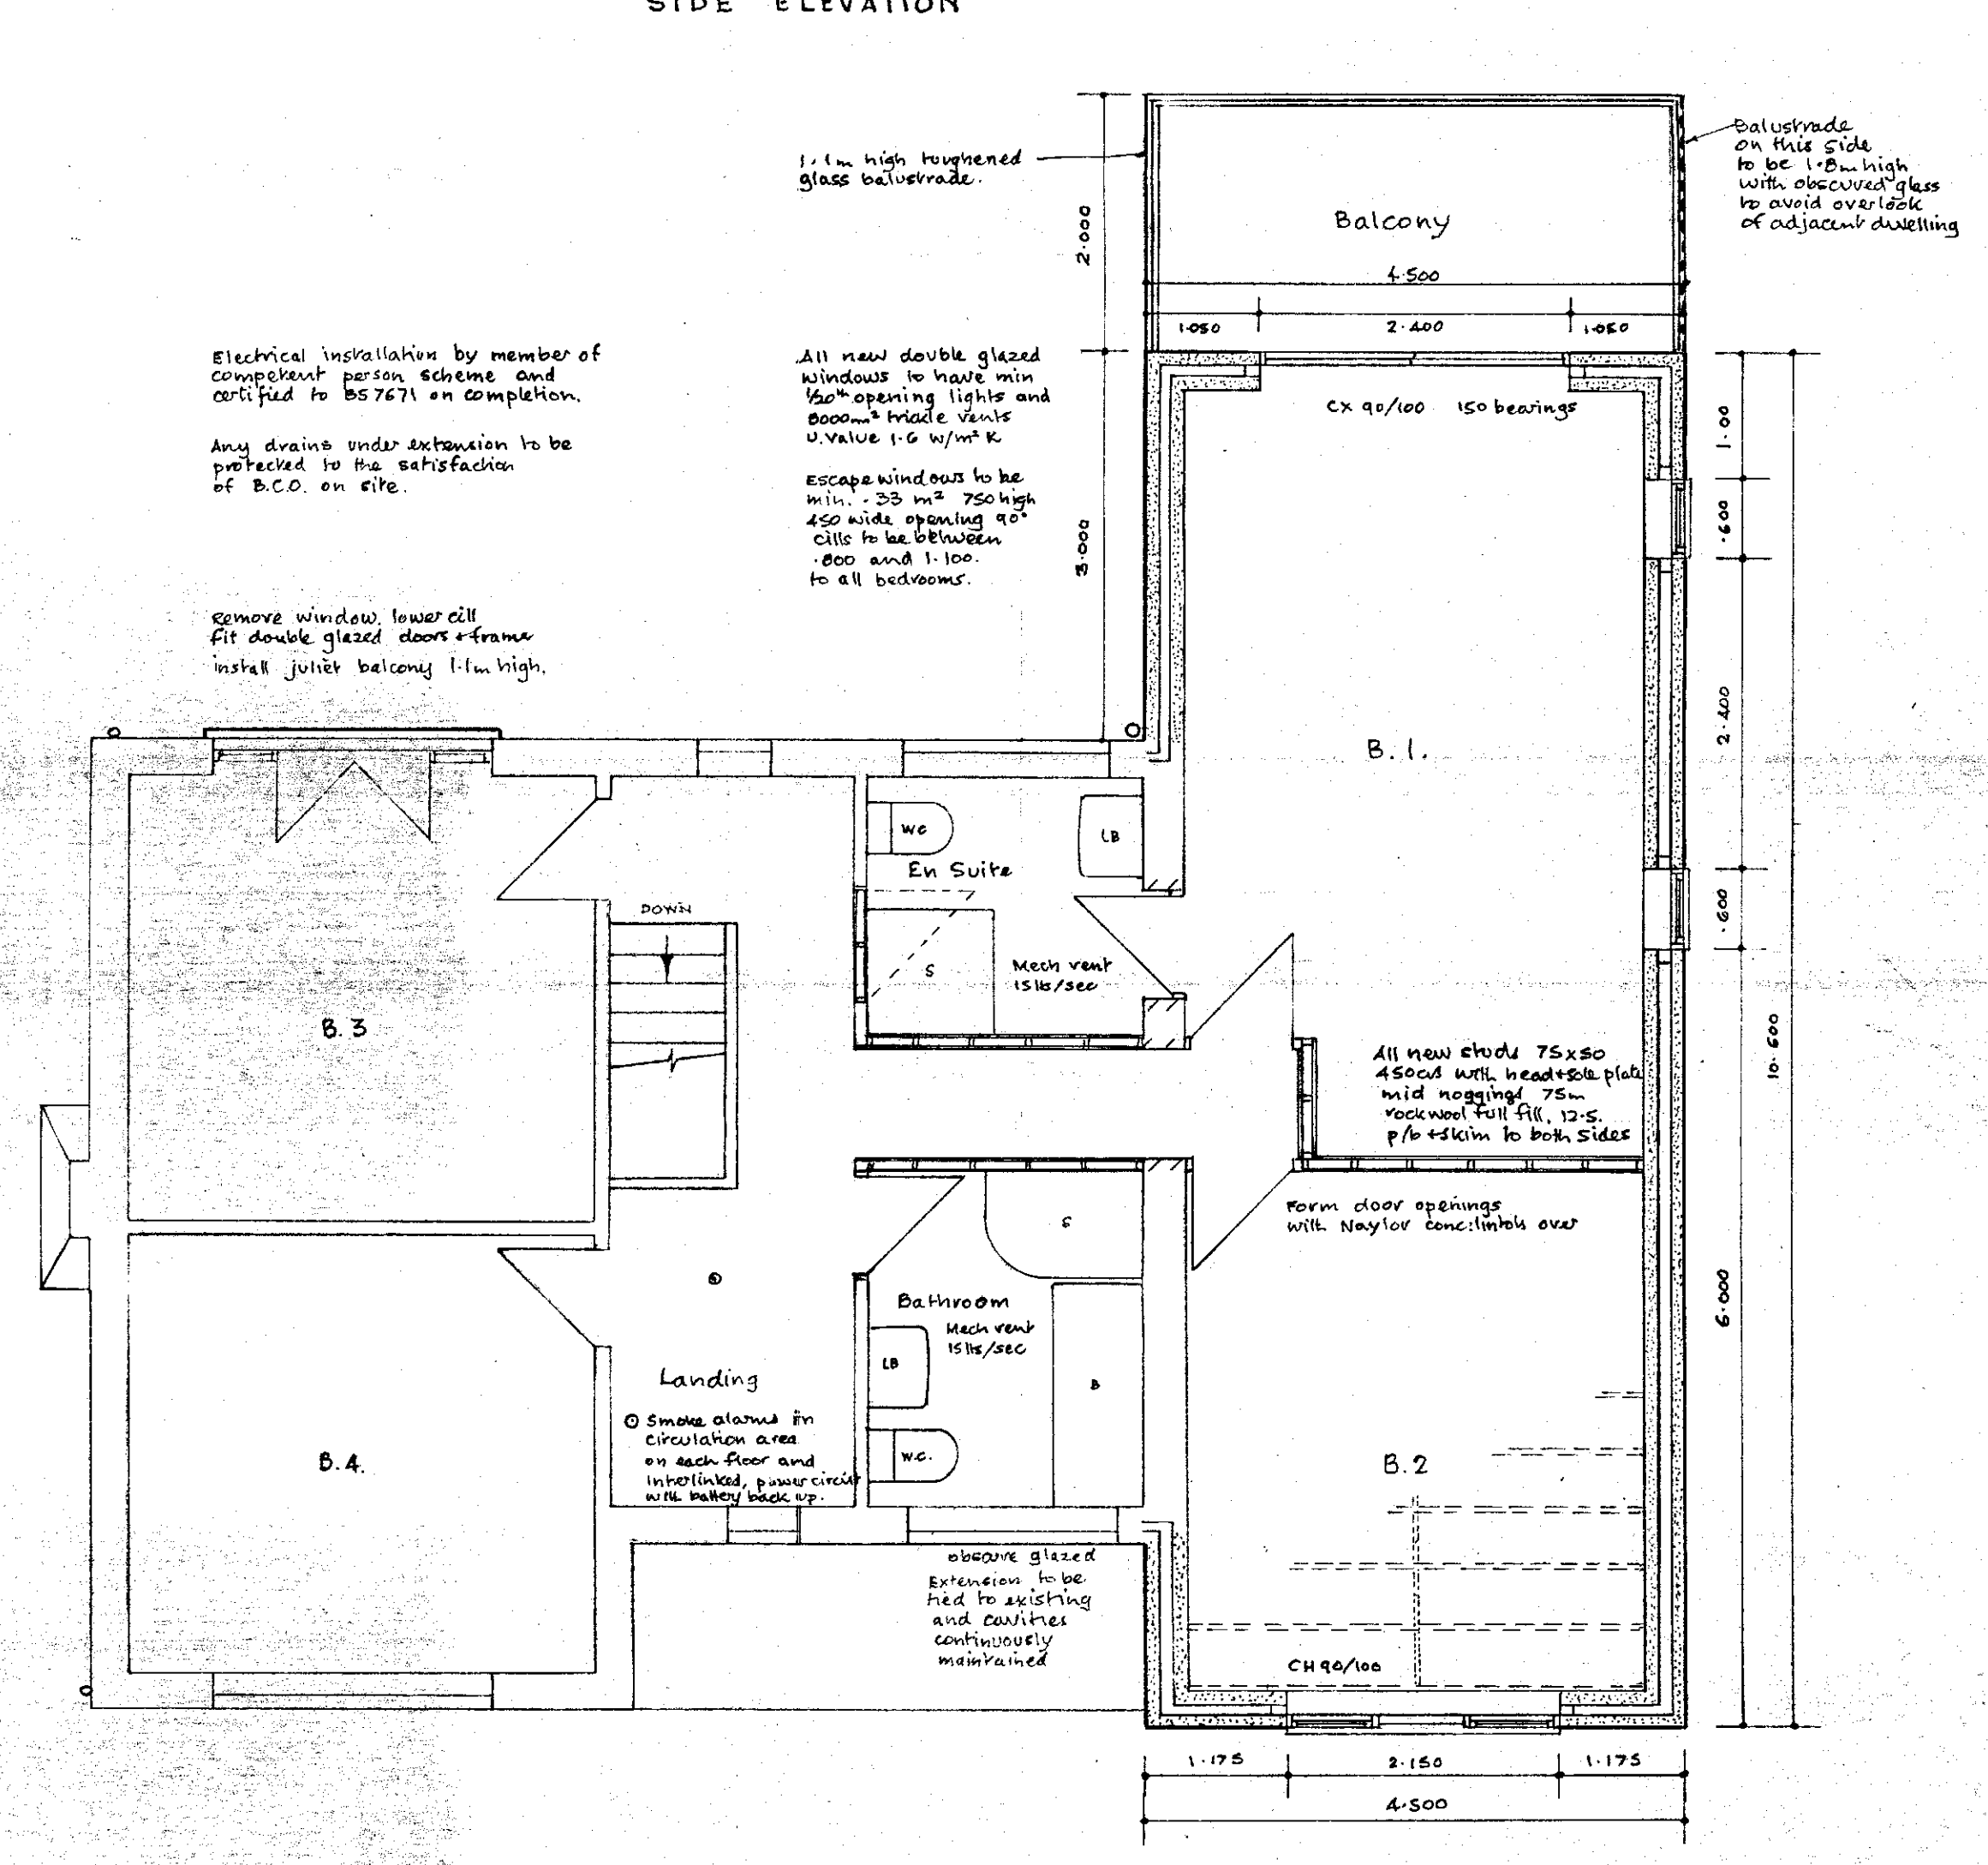

PROPOSED FIRST FLOOR