



PARTIAL SECTION D-D

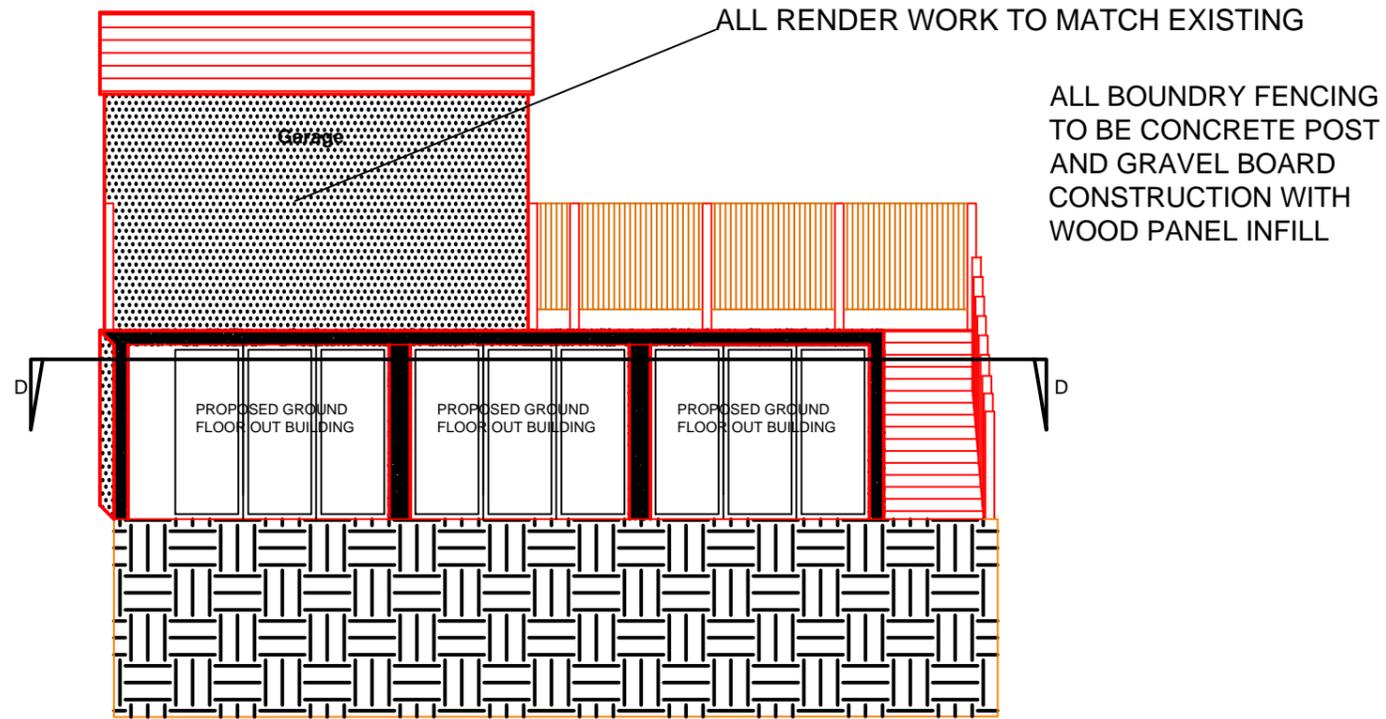

SECTION B-B

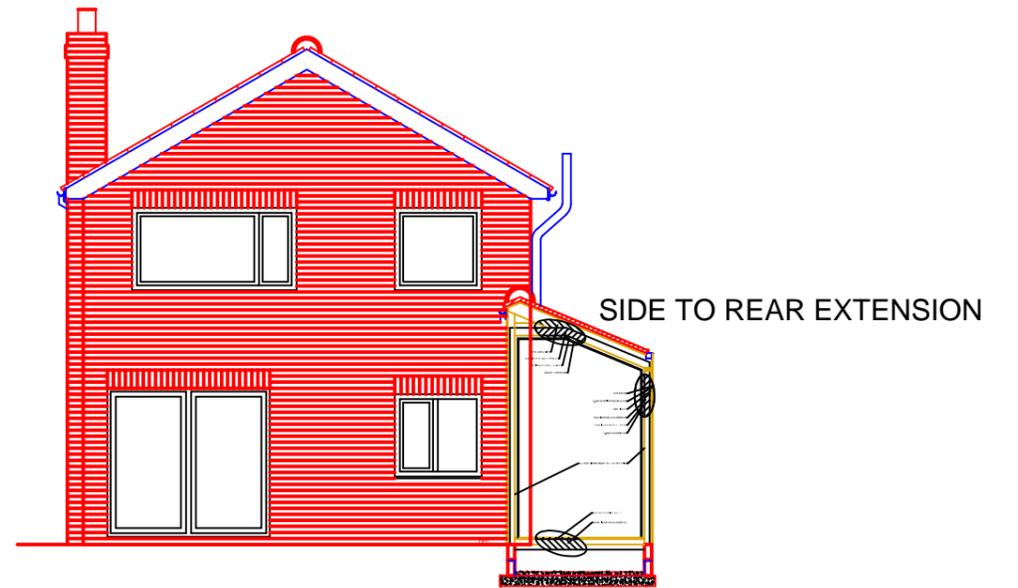

SECTION C-C

| | | |
|---|--------------|---|
| N. COOK | | 34 Sunnybank Drive, Cudworth, Barnsley, S72 8JG. Tel: 01226 714663 Mob: 07730205465 n.cookeng@btinternet.com |
| Architectural Design and Planning Consultants | SCALE | DATE |
| | | 25072025 |
| DRAWING No | 25072025NCDG | REV |
| | | 001 |