


BARNSELY PLUMBING CENTRE

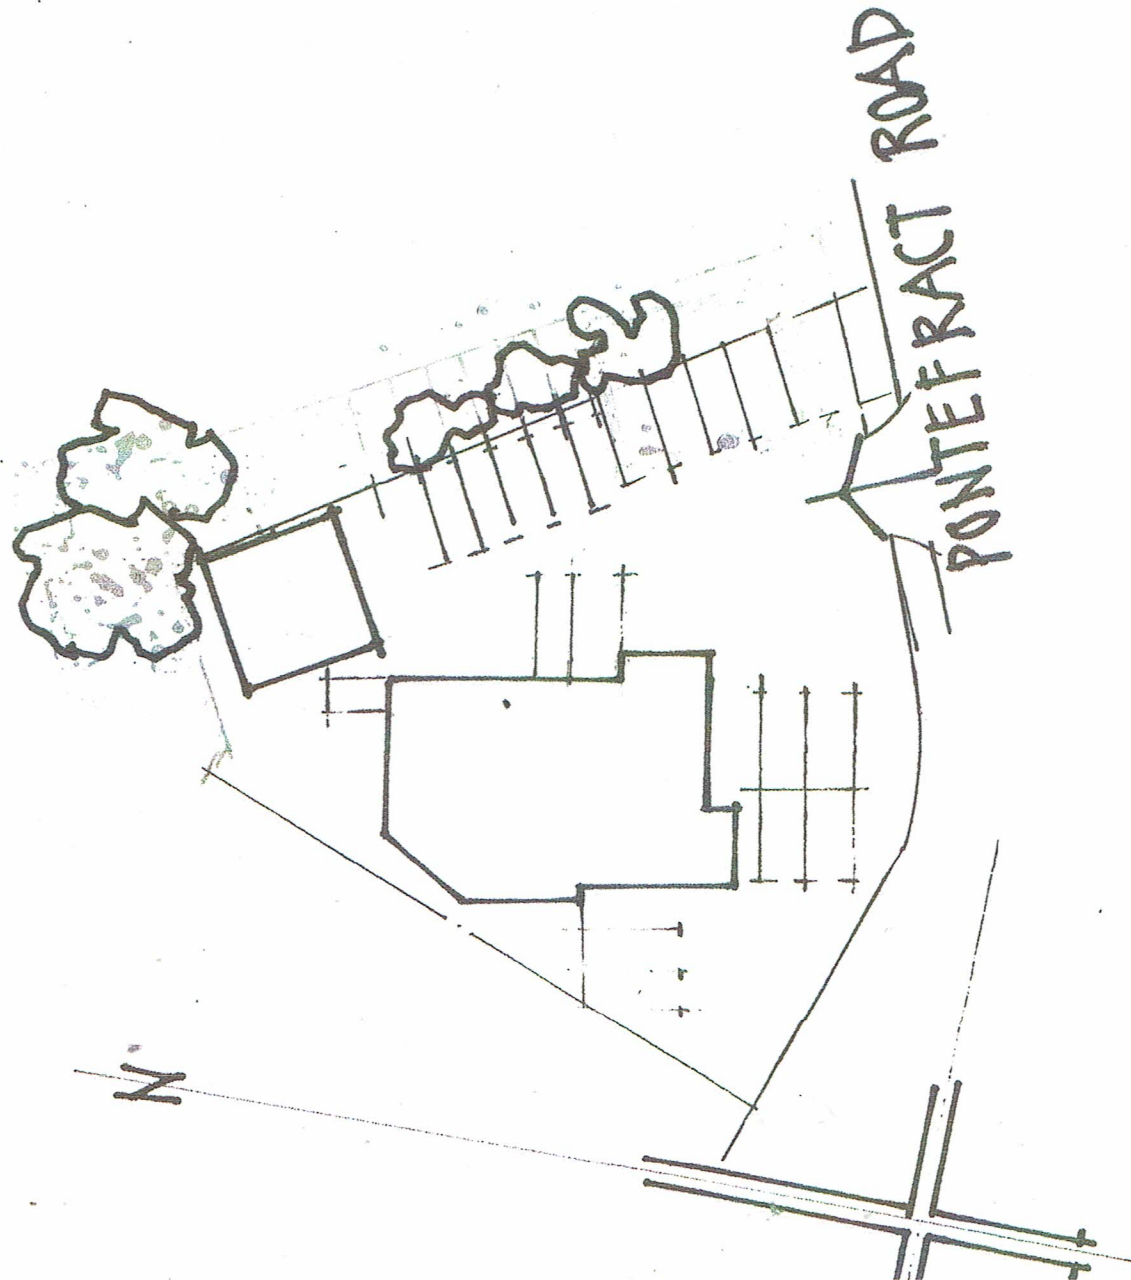

BLOCK PLAN

SCALE 1:500

LOCATION PLAN



BARNSELY PLUMBING CENTRE

SCALE 1:1250