



Planning



customer

EVri

location

Barnsley Fulfilment

contact

Tom Haskins

job no.

36760

by

CF

scale

1:300 @ A4

date

06 July 2026

1

Fascia sign (flat panels / flex face))

Size:

8785(w) x 4800(h) x 90(d)mm

Amount:

1no.

Specification:


Non-illuminated digitally printed flex-face box sign

Fixing:

Through trim



RAL 5015

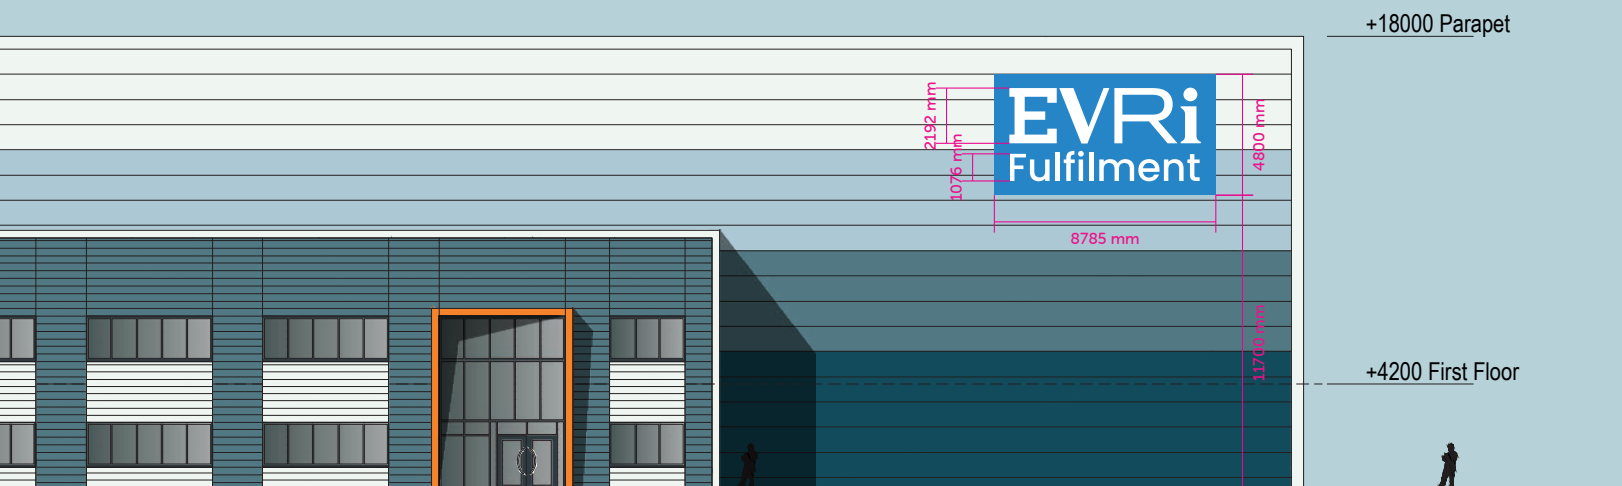



Planning



customer

EVRI

location

Barnsley Fulfilment

contact

Tom Haskins

job no.

36760

by

CF

scale

1:300 @ A4

date

06 July 2026

2

Fascia sign (flat panels / flex face))

Size:

8785(w) x 4800(h) x 90(d)mm

Amount:

1no.

Specification:


Non-illuminated digitally printed flex-face box sign


Fixing:

Through trim



RAL 5015

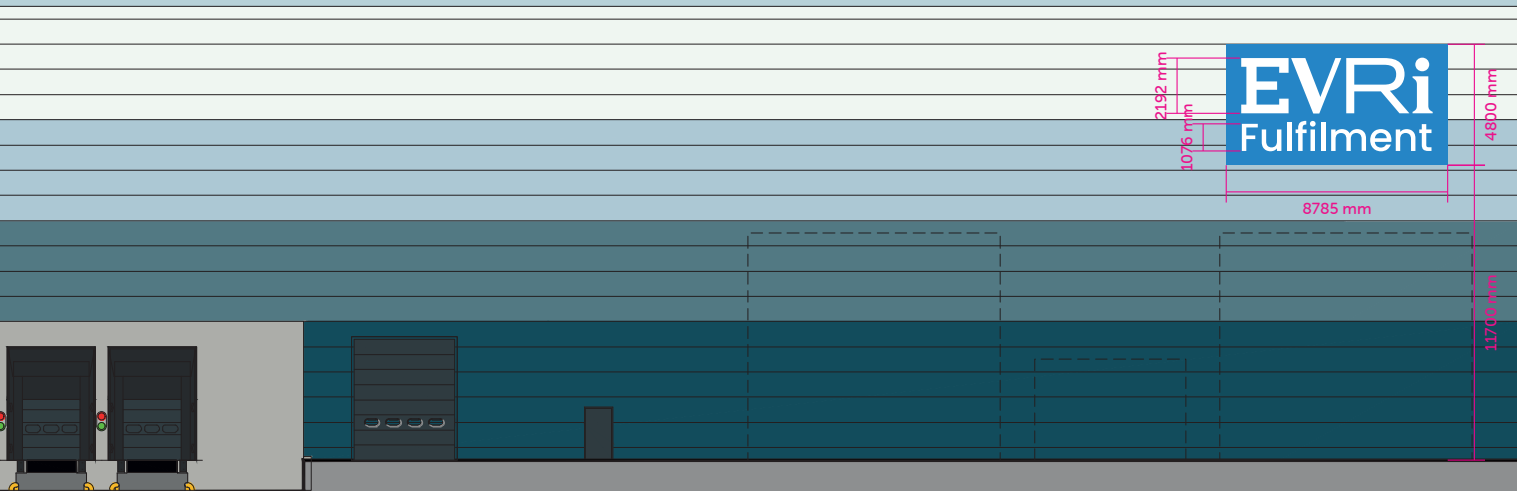

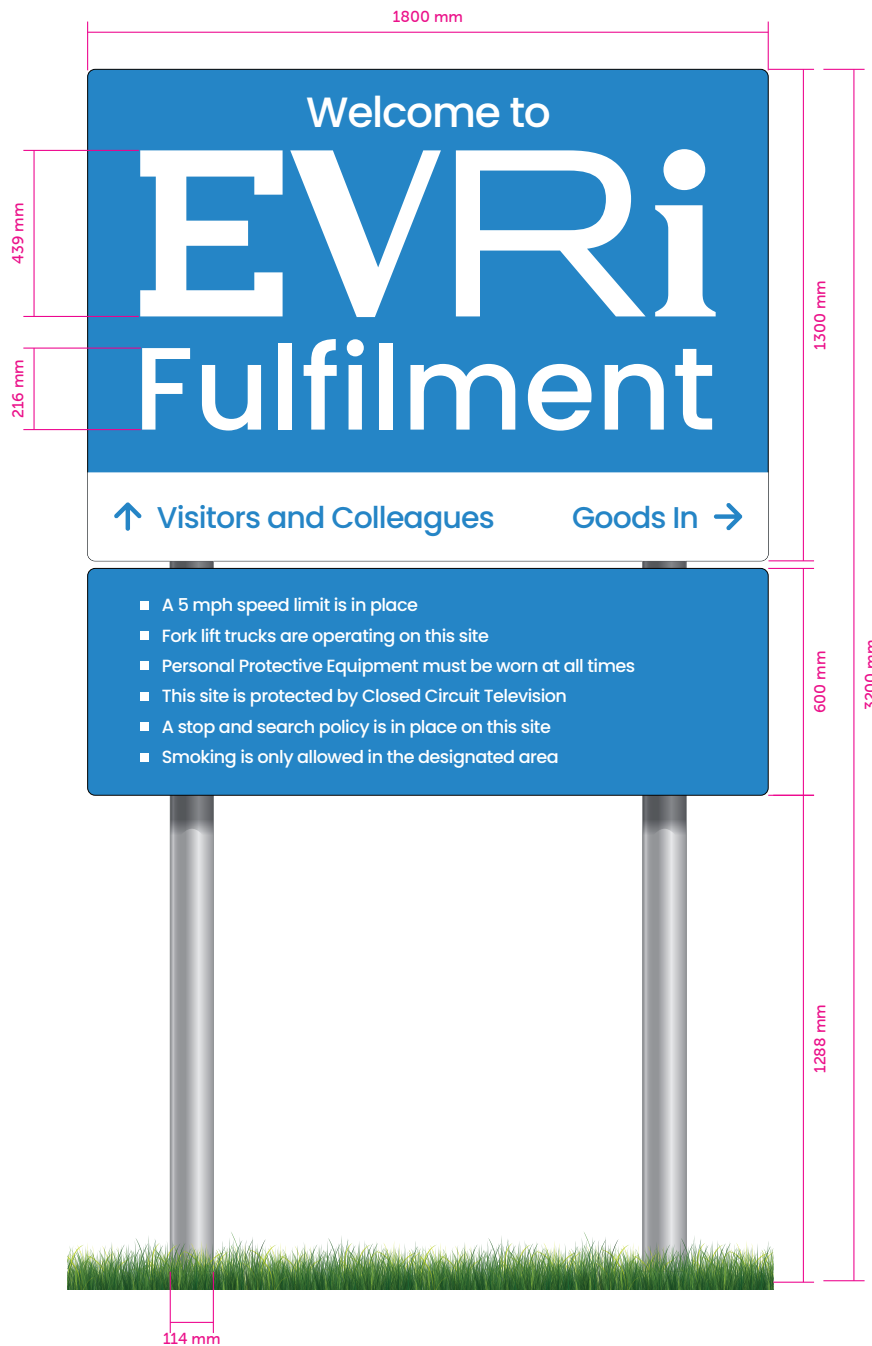

Planning

customer

EVRi

location

Barnsley Fulfilment

contact

job no.

36760

scale

1:20 @ A4

by

CF

date

06 July 2026

3

Post sign

Size:

1800(w) x 1300 & 600(h)mm

Amount:

1no.

Specification:

Aluminium composite post sign

Fixing:

To 2no. 114mm diameter grey posts

