


0 5 10 15 20 25m
SCALE 1:500

KEY

- Ref. 3 TREE REFERENCE
- Ref. G1 GROUP REFERENCE
- Ref. H1 HEDGE REFERENCE
- CATEGORY A (GREEN) TREES
Trees of high quality with an estimated remaining life expectancy of at least 40 years
- CATEGORY B (BLUE) TREES
Trees of moderate quality with an estimated remaining life expectancy of at least 20 years
- CATEGORY C (GREY) TREES
Trees of low quality with an estimated remaining life expectancy of at least 10 years, or young trees with a stem diameter below 150mm
- CATEGORY U (RED) TREES
Trees which are difficult to retain but they cannot be realistically be retained as living trees in the context of the current land use for longer than 10 years
- ROOT PROTECTION AREA (RPA)
Minimum area around a tree deemed to contain sufficient roots and rooting volume to maintain the tree's viability, and where the protection of the roots and soil structure is treated as a priority
- CATEGORY A TREE GROUP OR HEDGE
- CATEGORY B TREE GROUP OR HEDGE
- CATEGORY C TREE GROUP OR HEDGE
- # DENOTES TREE POSITION PLOTTED DURING TREE SURVEY USING GLOBAL NAVIGATION SATELLITE SYSTEM (GNSS) FOR TREES NOT SHOWN ON THE TOPOGRAPHICAL SURVEY OR ESTIMATED USING DISTANCE FROM KNOWN TOPOGRAPHICAL SURVEY FEATURES
- DENOTES TREE PROTECTED BY TREE PRESERVATION ORDER
- (TPO) SIMPLIFIED SHADOW ARC
(Projection based on midsummer at midday)

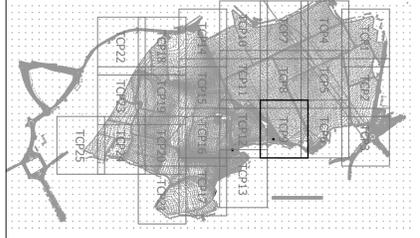

PRELIMINARY ISSUE

Project Name	BARNSLEY WEST
Client	STRATA STERLING BARNSLEY WEST LIMITED
Issue	P01 PRELIMINARY FIRST ISSUE
Issue Date	28.05.2021
Issue No.	NR GM EJ
Issue Size	000 000 000



Tetra Tech Leicester
Executive Park, Aulton Way, Aulston,
Leicester, United Kingdom, LE7 7SR
Tel: +44 (0)11 6234 8000
www.tetratech.com

STRATA STERLING BARNSLEY WEST LIMITED
Project Name
BARNSLEY WEST

TREE CONSTRAINTS PLAN

Drawn By	Checked By	Approved By	Scale @ A1	Stability
NR	NR	NR	1:500	S3
Project Number	Client	Issue	Revision	
PRJ01 - TTE - 00 - ZZ - DR - S - TCR09	P01	P01		