

Key

- Justified - (slightly below standard)
- 2 Bed > 50m
- 3+ Bed > 60m

Based on 'Design of Housing Development' SPD - Section 4




Darnsteads

Engine Lane

Barnburgh Lane

Green Corridor

Pumping Station

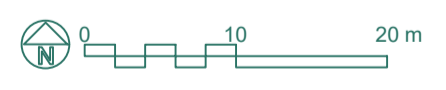

Project:
Barnburgh Lane,
Goldthorpe
Drawing Title:
Garden Areas Plan

Project Code: n1982
Drawing No: 101
Rev: D
Drawing Scale: 1:500 @ A1