


PRESTIGE 225 HT
BIORETENTION + SUDS

OFF-WHITE THROUGH
COLOURED RENDER
TO MATCH
HOUSE


PRESTIGE 225 HT
BIORETENTION + SUDS

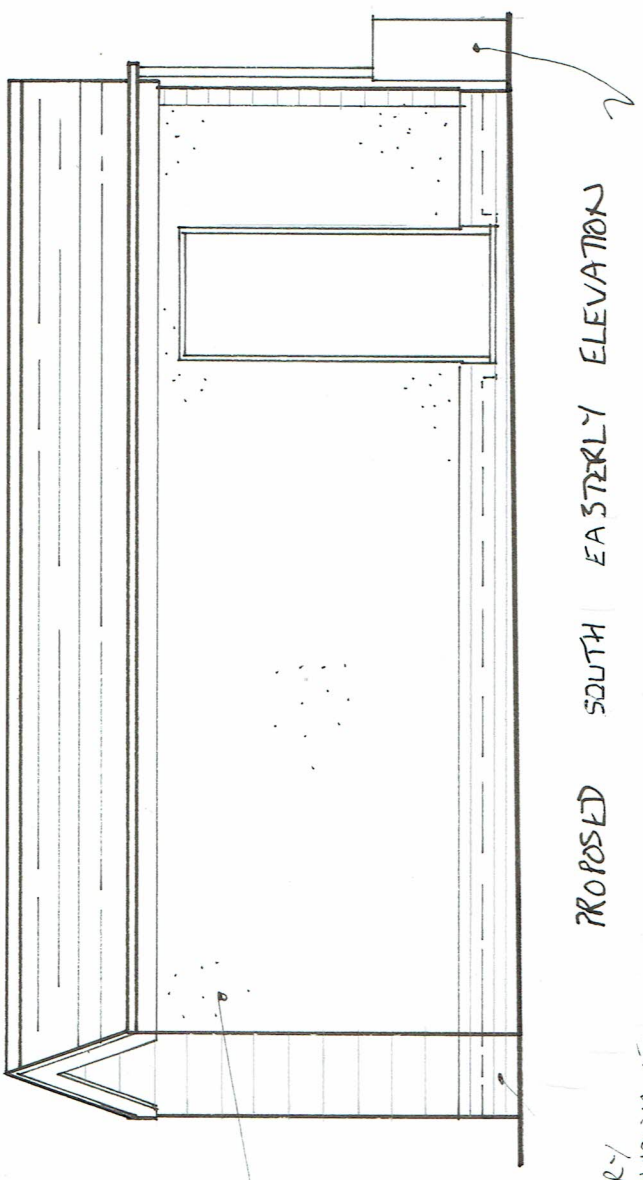


MASONRY
A MINIMUM OF
150MM ABOVE
DPC

PROPOSED SOUTH EASTERLY ELEVATION

PRESTIGE 225 HT
BIORETENTION +
SUDS

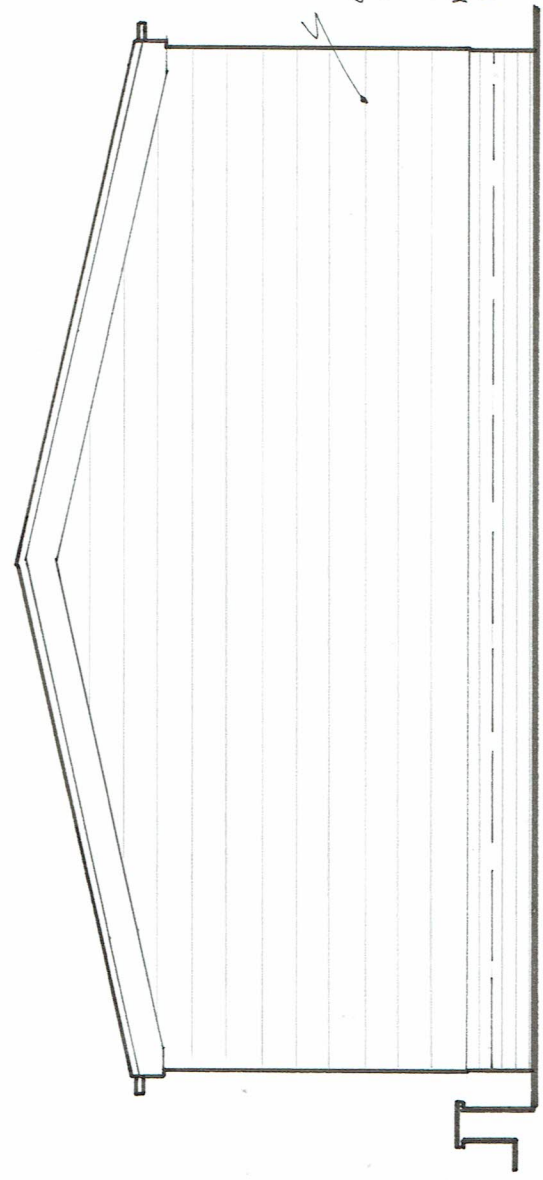

EXPOSED POINTED BLOCKWORK
PAINTED TO MATCH COLOUR
OF RENDER. THIS IS TO
PREVENT THE NEIGHBOUR'S
HEDGE BEING AFFECTED.
NEIGHBOUR CONSULTED AND
HAPPY WITH PROPOSAL.

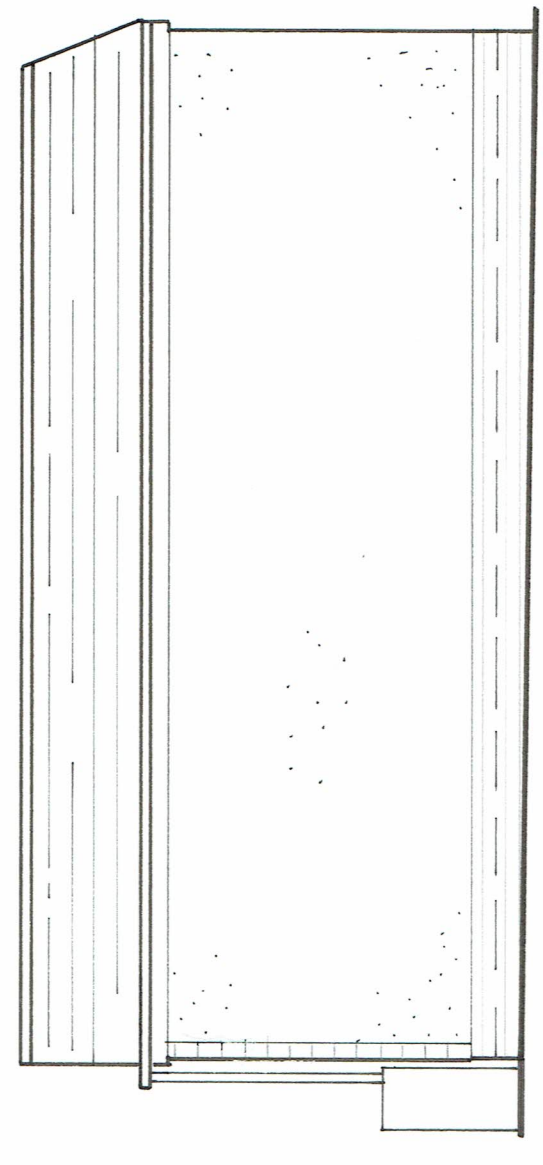

PROPOSED SOUTH WESTERLY ELEVATION

REV B - ANNOTATION APJ. 12.6.26
REV A - N/E ELEVATION TO BE STONE 11.6.26

PROPOSED NORTH WESTERLY ELEVATION



Kit Batcher
10, Melrose Road
Sheffield
S16 1DG
Home: 01142 888987
Mobile: 07782 041039
kitbuildingdesign@gmail.com

- Consultation & Design
- Detailed Technical Plans
- Planning Applications
- Building Regulations

Client: M. LOCKE
Address: 24 BIRKS LANE
MILLHOUSE GREEN S36 7QB

DWG N°: FL26 / 13A/B

Scale 1: 50 @A3

0m 0.5m 1.0m 2.0m 4.0m
1:100 Scale Bar

0m 0.5m 1.0m 2.0m
1:50 Scale Bar

Note: Every effort has been made to ensure the accuracy of this plan, any doubt about dimensions/detail should be raised with Kit Building Design.

Date: 11.6.26