

Haycock+Todd
 Land Survey Consultants Architectural Surveyors
 The Hollies, 43 Church Street, Royston,
 Barnsley, S71 4QU. T:01226 709630
 E:info@land-surveying.co.uk W:land-surveying.co.uk


SITE SURVEY
ROYSTON ROAD
CUDWORTH
BARNSELY

Sheet 1 of 1	Surveyed by DR
Datum	Drawn by DR
GRID- Related to Ordnance Survey using One Point Localisation on Station S1. Orientation at OS Grid North.	Date of Survey August 2023
LEVEL- Related to Ordnance Survey by connection to the OS Active Network by G.P.S	Scale 1/200
	Survey Job No. S10653

LEGEND

Manhole shown thus	MH	Floor Level	FL 10.907
Inspection Cover	IC	Height floor to ceiling	C 2.22
Lamp post	LP	Height floor to struct soffit	SS 2.87
Gully	G	Height floor to false ceiling	FC 2.22
Lampost	oLP	Height floor to sill	S0.67
Telegraph Pole	oTP	Height sill to window head	W1.23
Electricity Pole	oEP	Height of Door	D1.98
Road Traffic Signs	oRS	Height floor to underside	US 3.61
Traffic Lights	oTL	Ceiling Slopes Up	CSU
British Telecom	BT	Height floor to Arch	Ar 2.99
Cable Television	CATV	Height floor to Arch Spring	SP 2.67
Fire Hydrant	FH	Vent	V
Safety Valve	SV	Fall Pipe	FP
Stop tap Water	W	Sky Light	SL
Stopcock Gas	G	Water Closet	WC
Unknown Stopcock	ST	Sink	S
		Boxed Column	B

409600N
 438920E

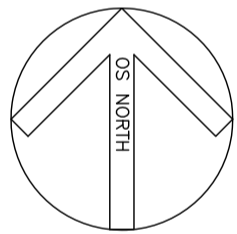

409560N

Station	Easting	Northing	Level
S1	438919.549	409588.870	78.022
S2	438920.025	409545.307	77.374
S3	438930.248	409606.010	78.501
S4	438905.204	409591.626	77.553

438940E
 409540N

