



El Sub Sta

Tanks

ESS

Chestnut Tree (PH)

BARUGH GREEN ROAD

2.4x120m Visibility Splays onto Barugh Green Road. Refer to TPS Consultants right turn ghost island general arrangement drawing P-D-1001 for access and footpath upgrades details.

SW ATTENUATION BASIN  
Refer to drainage strategy

SW ATTENUATION BASIN  
Refer to drainage strategy

Shelter

WIDER MU1 ALLOCATION

Existing boundary hedgerow H7 to the west, comprising predominantly of Hawthorn and self-sown ash and dog rose to be retained and supplementary planted where necessary. Hedgerow to be managed through good trimming to promote a dense thickness at least 1.5m wide. All associated works to be undertaken outside of all requisite ecology nesting bird seasons.

OPEN SPACE

INFORMAL PLAY ON THE WAY

CLAYCLIFFE AVENUE

Traffic Speed Restraint

5.5m Wide Tarmac Secondary Avenue

Secondary Signage for the wider Masterplan

WIDER MU1 ALLOCATION

Horizontal Traffic Speed Restraint

FUTURE CYCLE CONNECTION TO MU1 ALLOCATION

FUTURE CYCLE CONNECTION AS DENOTED ON MU1 MASTERPLAN TO BE AGREED


FUTURE CYCLE CONNECTION TO MU1 ALLOCATION

PEDESTRIAN / CYCLE CONNECTION ONTO MAWFIELD ROAD WITH A FRAME BARRIER

BOUNDARY KEY

BOUNDARY LAYOUT KEY:

- 1.8m TIMBER SCREEN FENCE
- 1.2m POST & RAIL FENCE
- 1.8m TIMBER GATE
- 0.45m KNEE HIGH RAIL
- 1.8m SCREEN WALL & FENCE PANEL INFILL
- 2m ACOUSTIC FENCE/SCREEN WALL

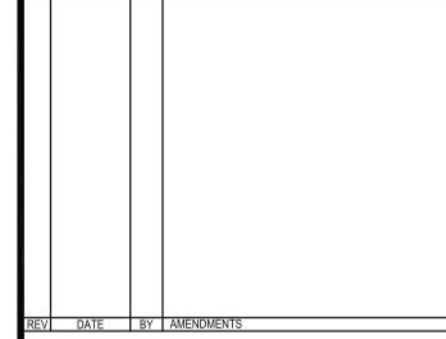

**AVANT**  
homes

Unit 2, Market Gate, The Parkway, Clifton, Bristol, BS2 9PQ, UK  
Tel: 01274 343434 Fax: 01274 343434  
www.avanthomes.co.uk

DATE: 11/12/24 SCALE: 1:500 @ A1 DRAWN BY: CR

DWG TITLE: Boundary Treatments

PROJECT: Barugh Green Road, Barugh Green, Barnsley

DWG No: 4213-260 REV

