


S:\2000 Projects\2932 Alhambra Atrium, Barnsley\0.00 Drawings\0.01 Project Drawings\Proposed Model 002.rvt


Copyright of this drawing remains the sole property of Den Architecture Ltd unless otherwise designed in writing. Do not scale from this drawing. Figured dimensions are to be worked in all cases with any discrepancies reported to Den Architecture Ltd prior to commencement of any work.

Northpoint:

Rev	Date	Amendments	By	Chkd

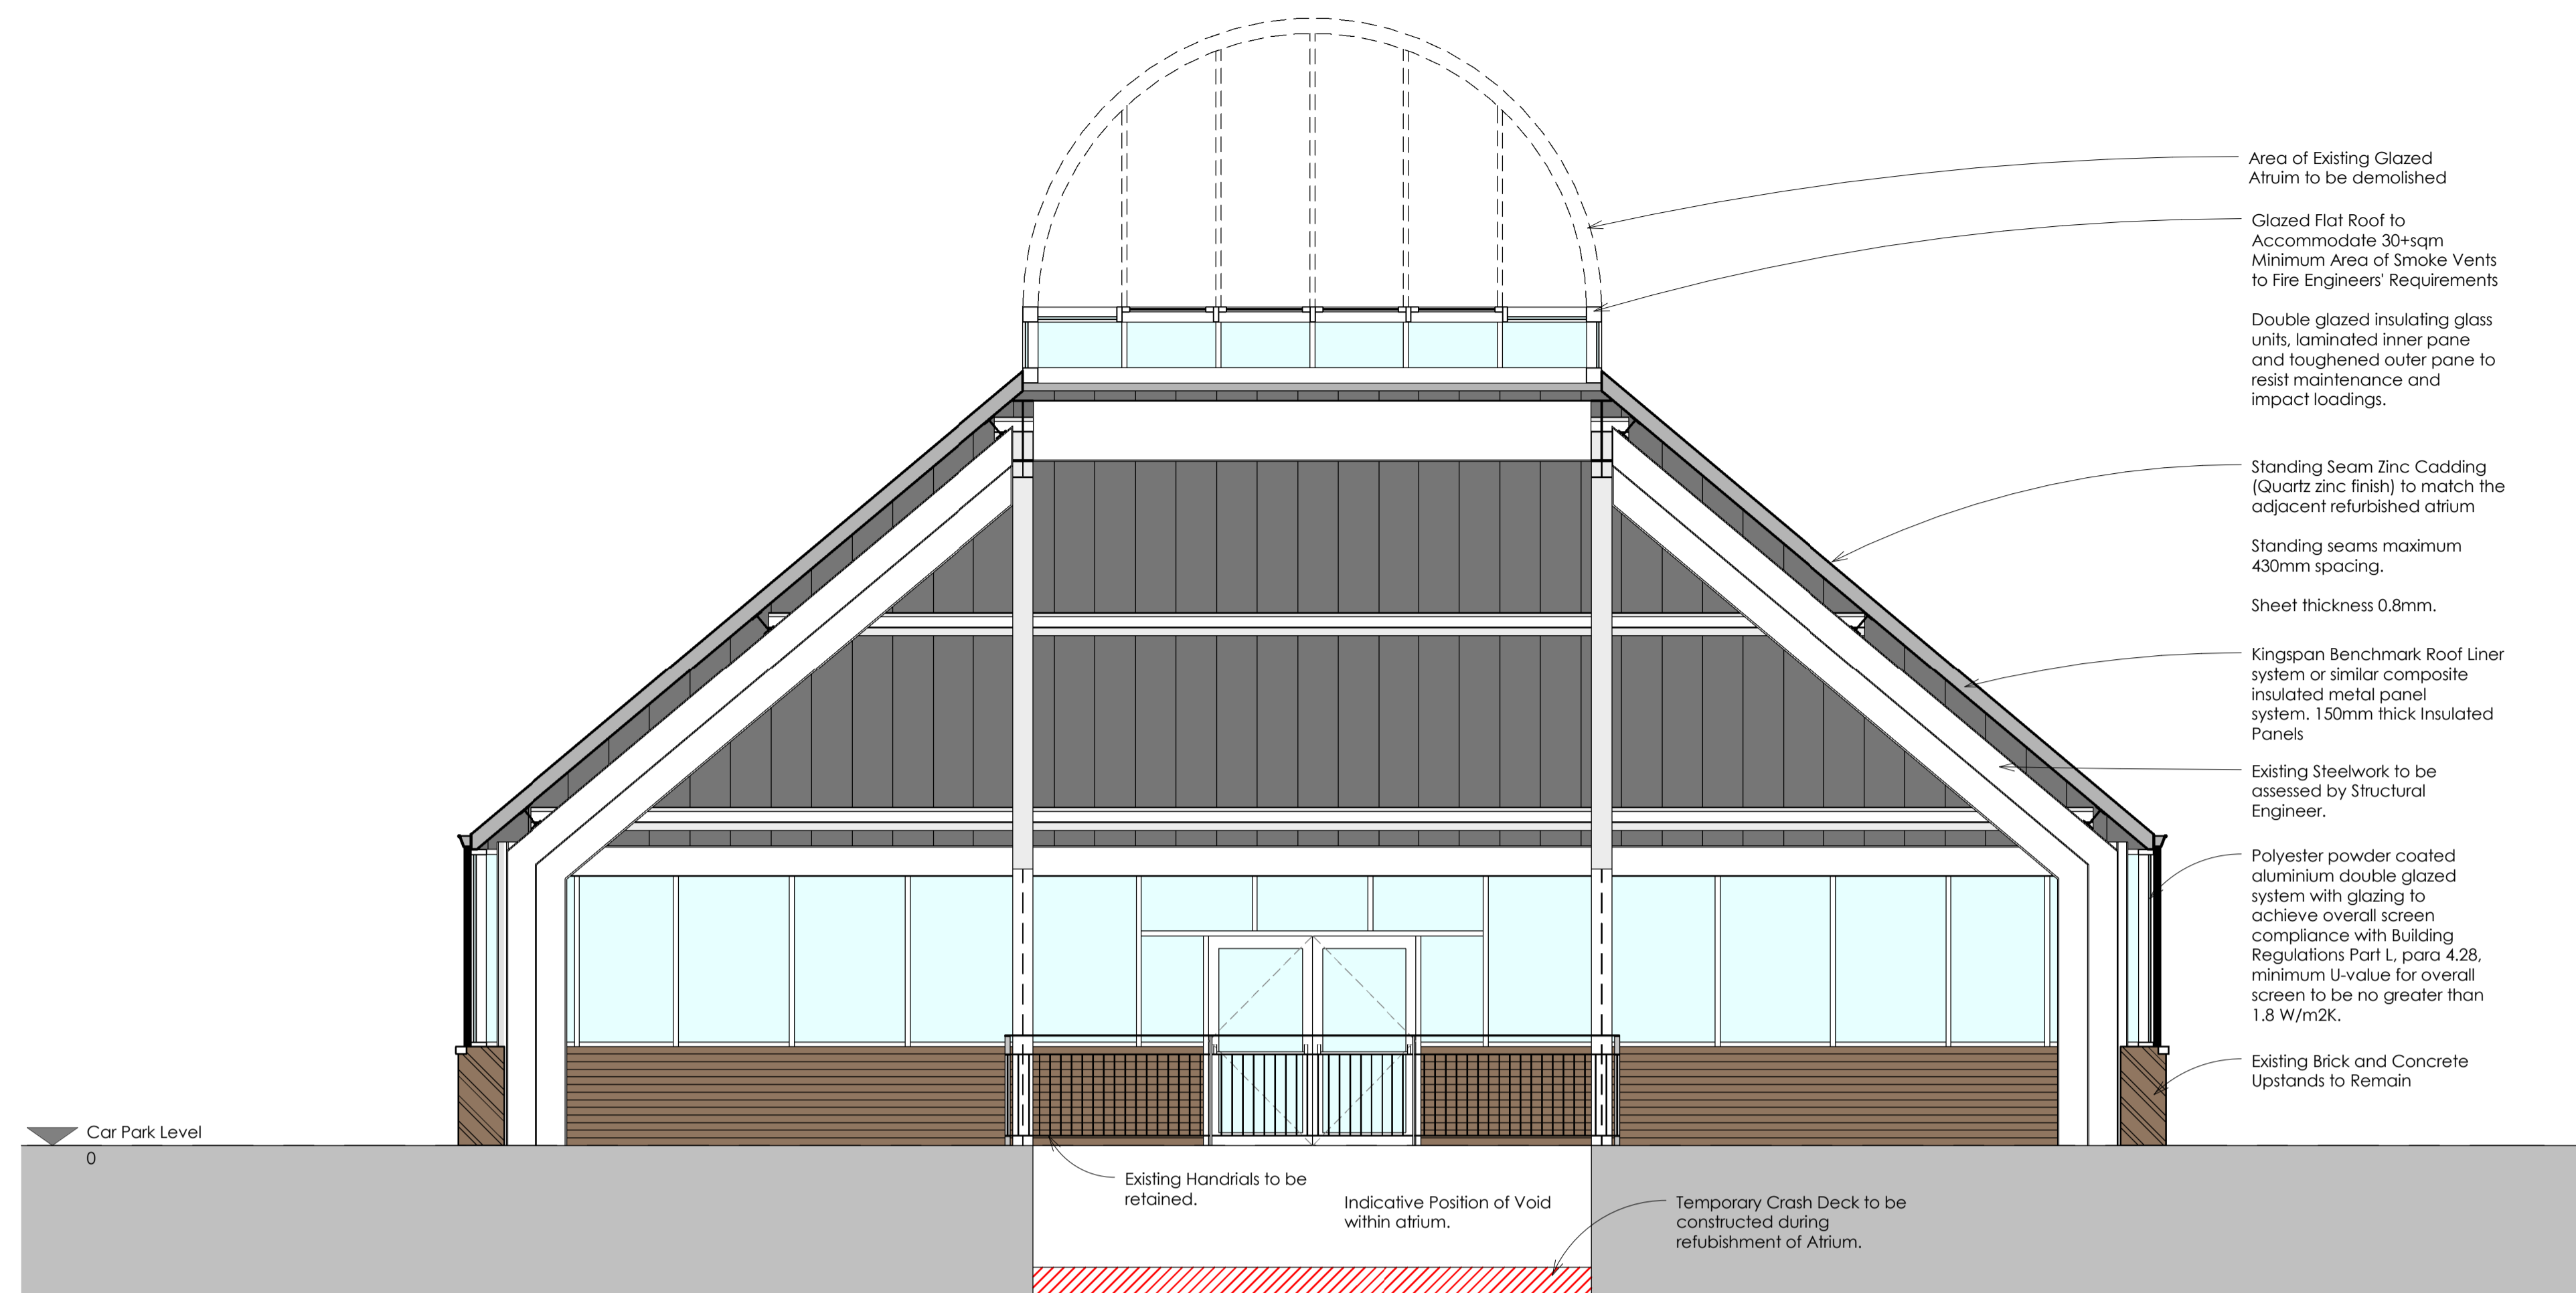

Detail Section 1

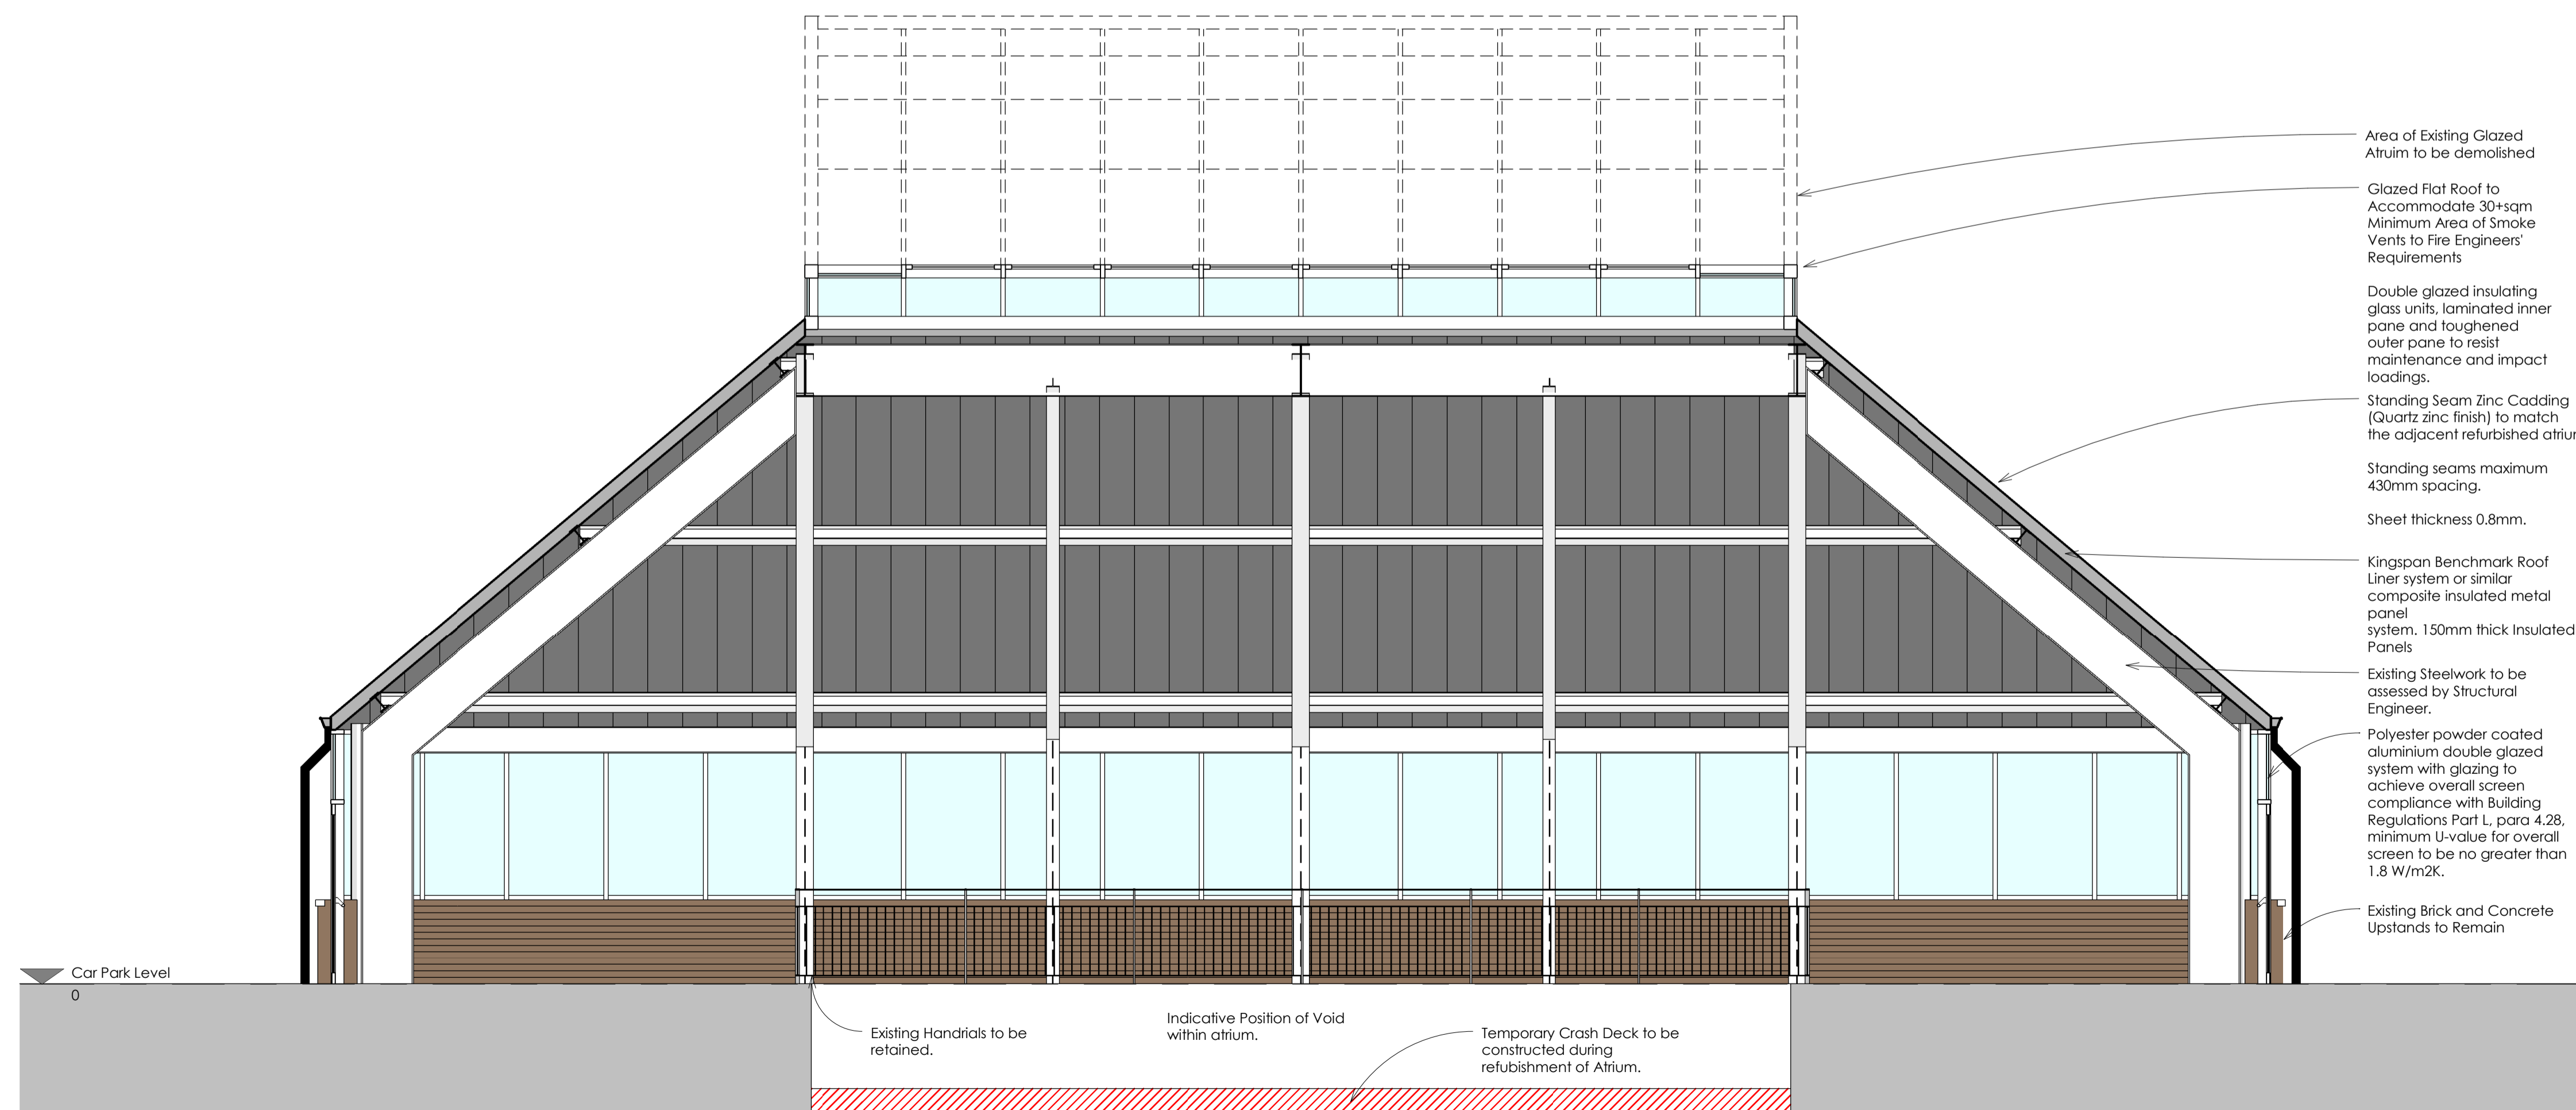

Detail Section 2

den
architecture

8 Wharf Street, Leeds, LS2 7EQ
23 Hanover Square, London, W1S 1JB



T: 0844 844 0070
F: 0844 844 0071

info@den.uk.com
www.den.uk.com

Project:
**Alhambra Atrium Refurbishment,
Barnsley**

Client:
Alhambra Centre

Dwg Title:
Detailed Sections

Date:	Scale:	Size:	Drawn:	Checked:
Jul '16	1:50	A1	Author	Checker
Project No:	Dwg No:	Rev:	Status:	
2932	205		Preliminary	