

SCALE BAR 1:100 @ A2




MULBERRY

Elevation Style - STONE

4 Bed 6 Person
115.8 sq.m / 1,246 sq.ft

NDSS M4(2) M4(3)

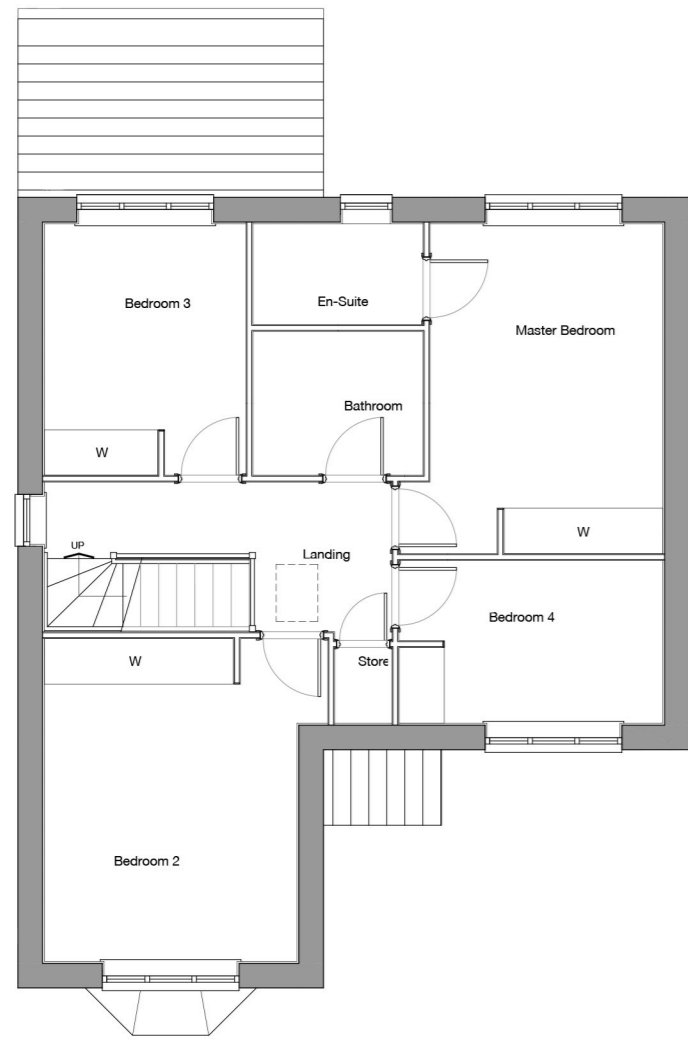


First Floor Plan



Front Elevation

R.H.S. Elevation

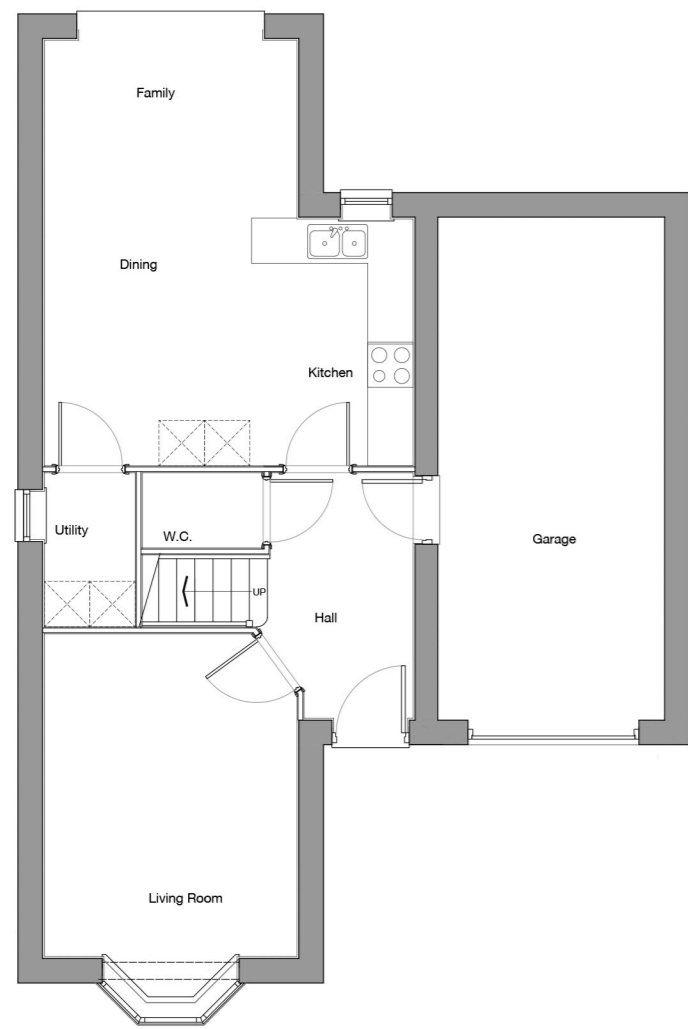

Ground Floor Plan



Rear Elevation

L.H.S. Elevation

NH.402.03