



5.70m $\phi 50$ 1:40 ROOF FALLS

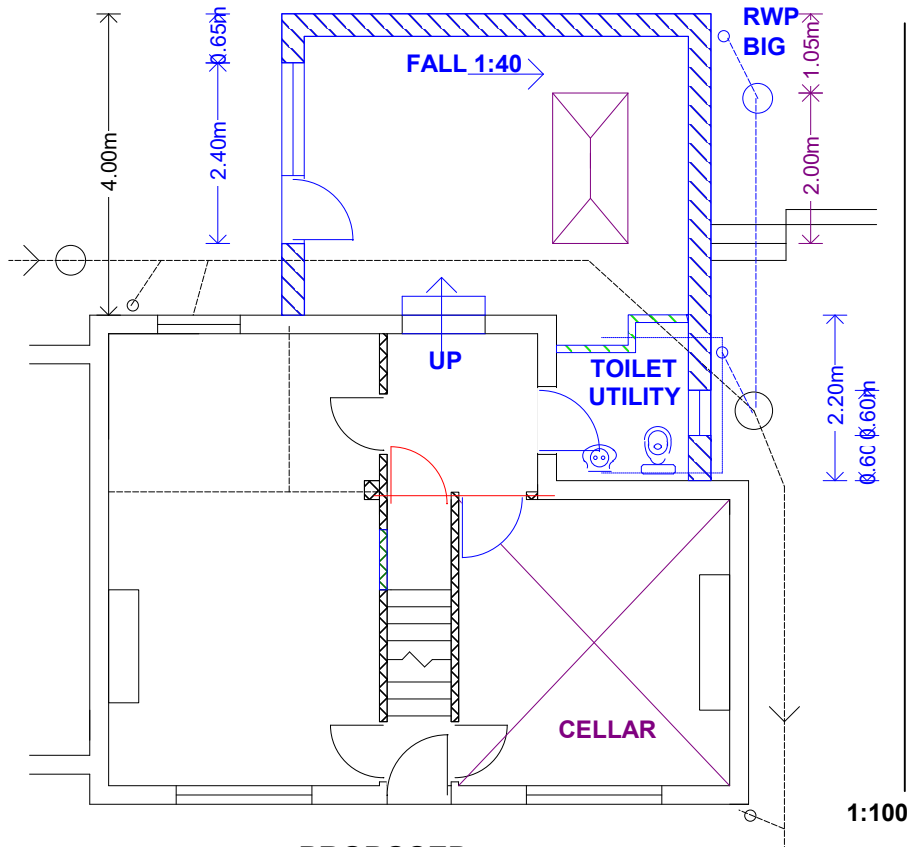

PROPOSED

GND LAYOUT

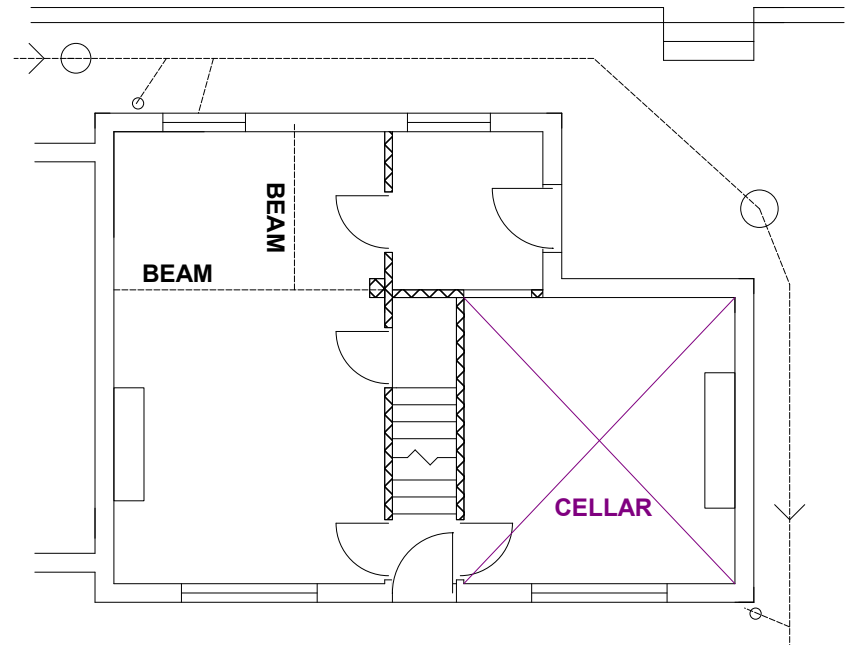

EXISTING