


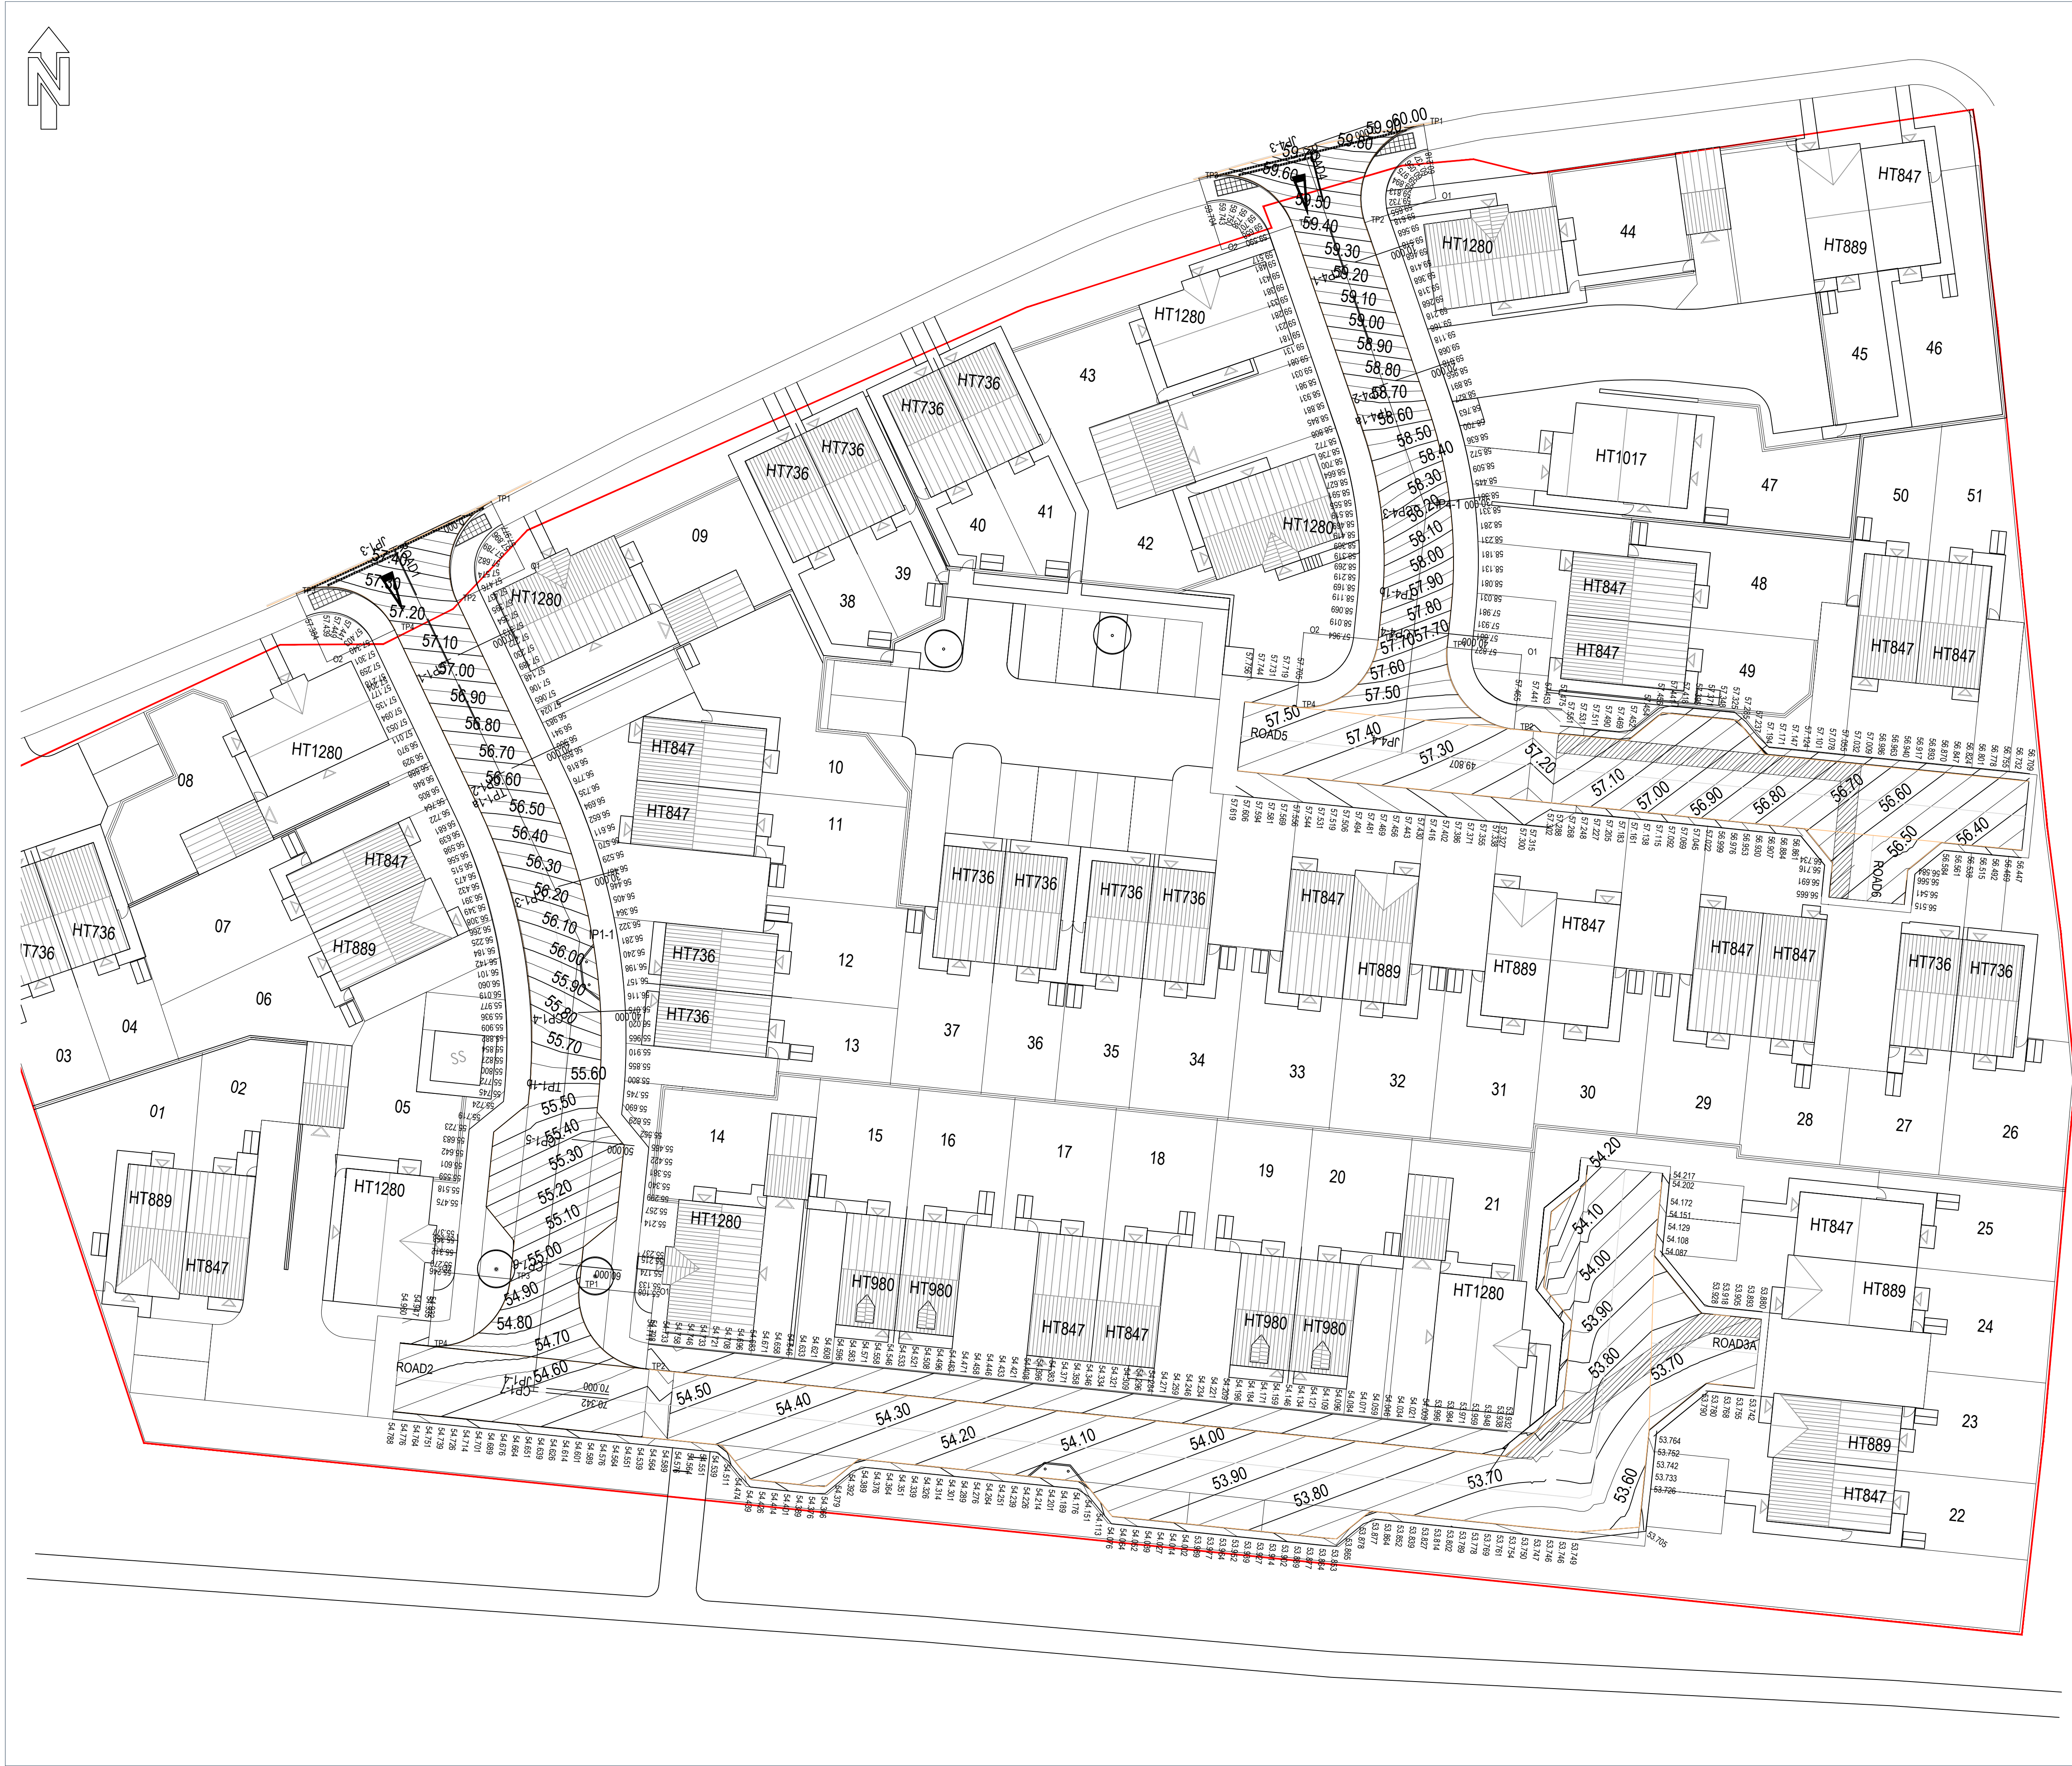

ECE PROJECT No	SCALE AT A1	STATUS	SUITABLE FOR
48404	1:250	S0	Initial
DRAWING NUMBER			REV
48404 - ECE - XX - XX - DR - C - 0035			P01
Project	Originator	Zone	Level
			Type
			Role
			Number