


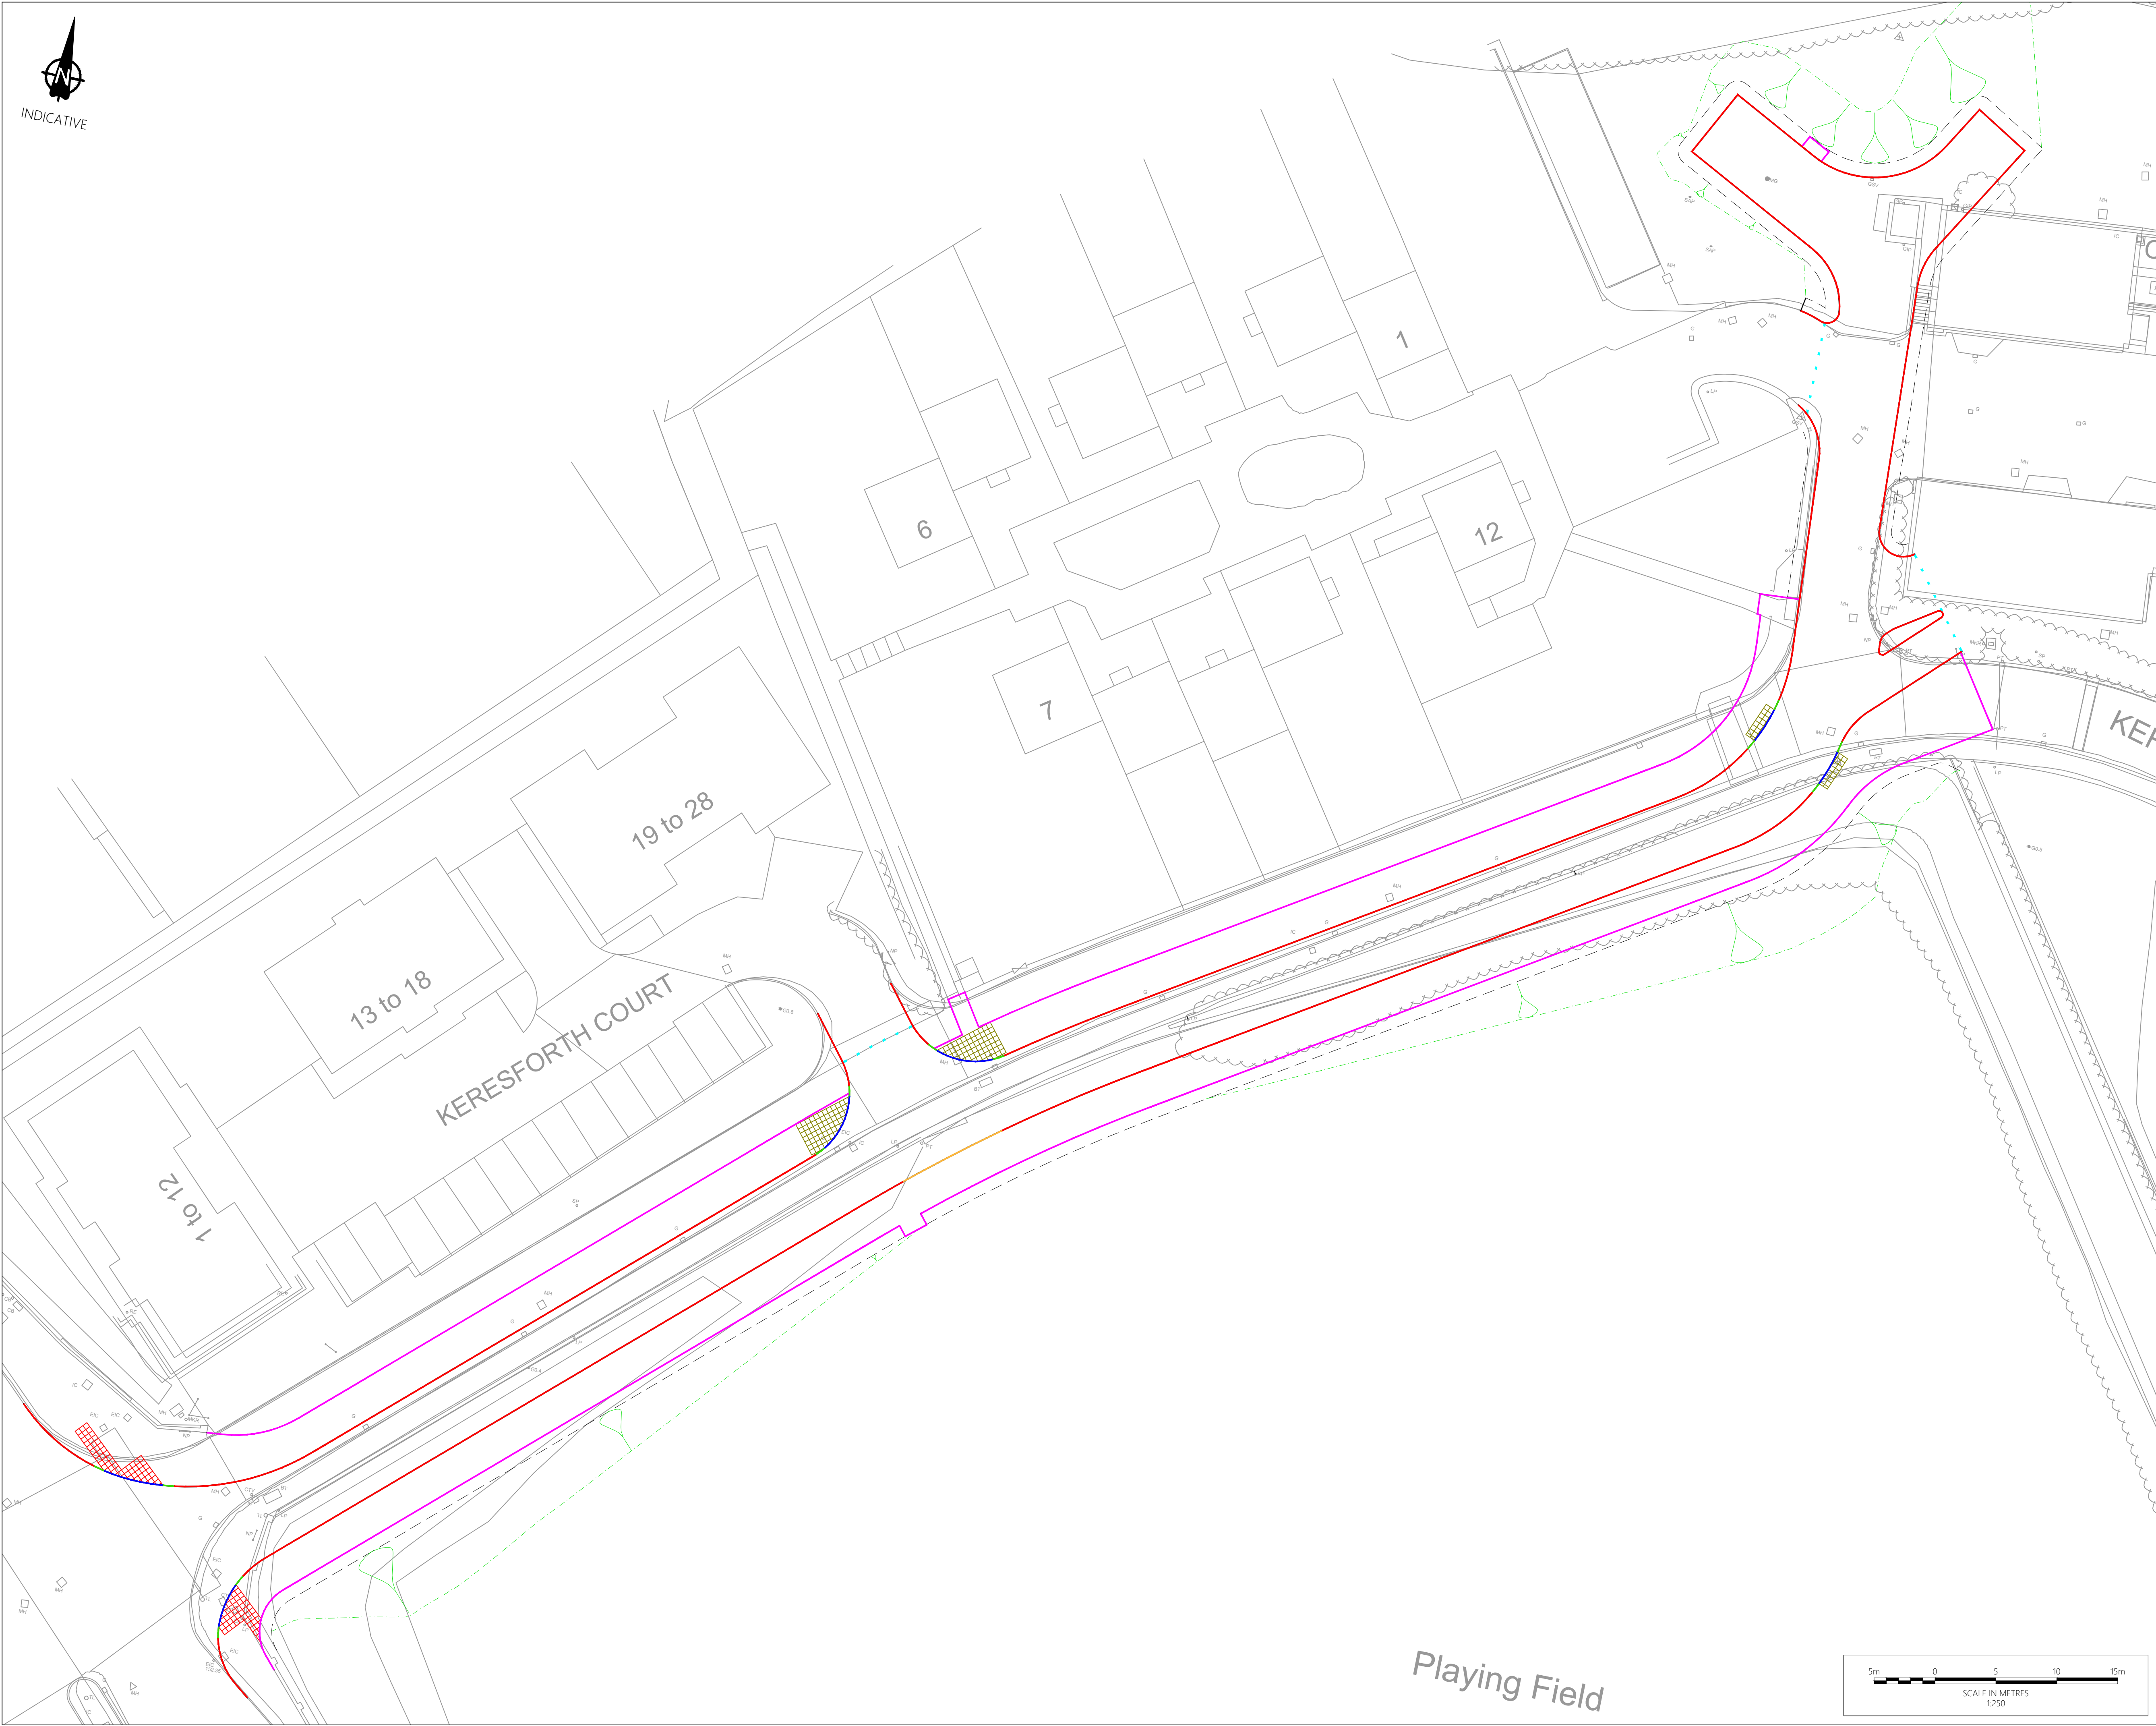

Notes

1. This drawing is to be read in conjunction with the Setting out and Drainage drawings.
2. The areas to be overlaid, shown on this drawing are indicative and it is the responsibility of The Contractor to set out areas to be overlaid on site using the setting out information prior to commencing the works.
3. For Standard Construction Details refer to Drg No.'s 0710, 0711 and 0712.

Key

- Kerb Type HB2
- Kerb Type BN Upstand 6mm
- Transition kerb at change in kerb upstand
- Type EF Edging
- Demarcation studs at highway boundary at 0.5m intervals. Refer to Barnsley Standard Detail TM/SD/25
- Splay kerb field access (including transitions) refer to standard detail FS0954-MTP-ZZ-ZZ-DR-D-0712

Ordinance Survey Licence number: 100022432

Rev:	Drm:	Date:	Details:	Chk:
P01	ARM	31/03/2023	First issue	PK
P02	AM	21/07/2023	Amended following BMBC comments	PK
P03	AM	11/09/2023	Amended following BMBC comments	PK

Client

Bowmer & Kirkland

Project

Trinity Academy, Barnsley

Title

Kerbing Plan

MILESTONE
TRANSPORT PLANNING

7 Ancells Court, Rye Close, Fleet, Hampshire, GU51 2UY
Tel: 01483 397888
Gateshead IBC, Mulgrave Terrace, Gateshead, NE8 1AN
Tel: 0191 338 7220
web: www.milestonetp.co.uk

Drawing Number:

FS0954-MTP-ZZ-ZZ-DR-D-1100

Scale:

1:250 @ A1

Revision:

P03