


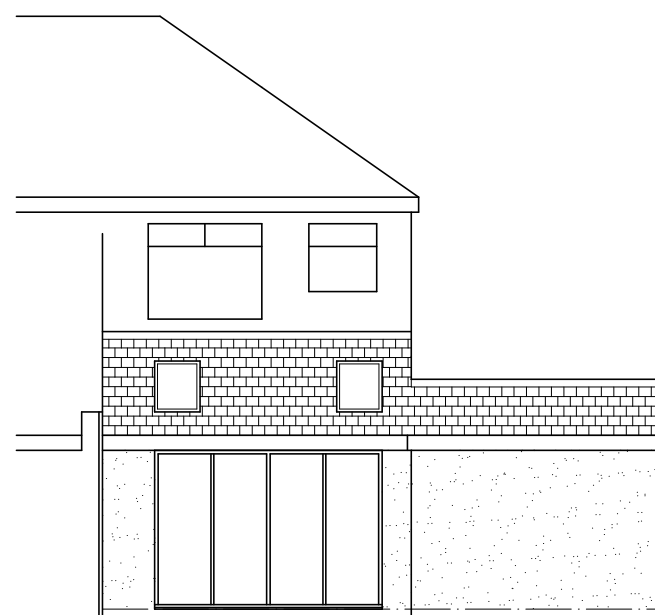


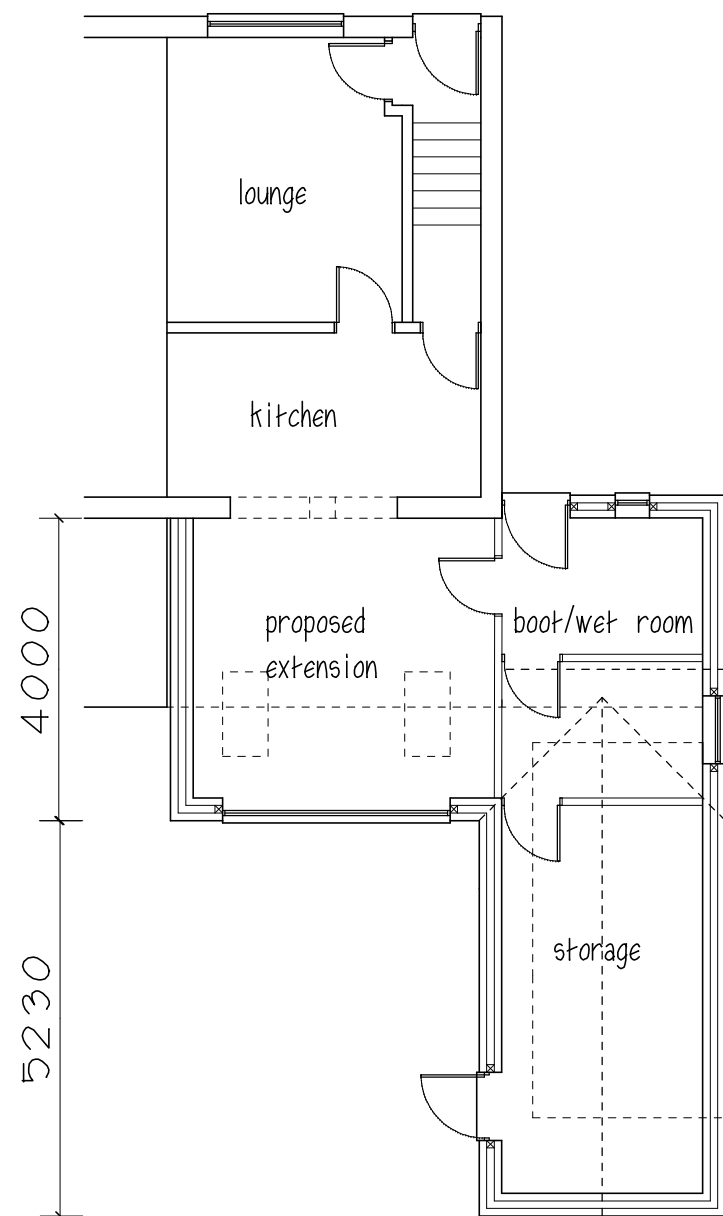


REAR ELEVATION

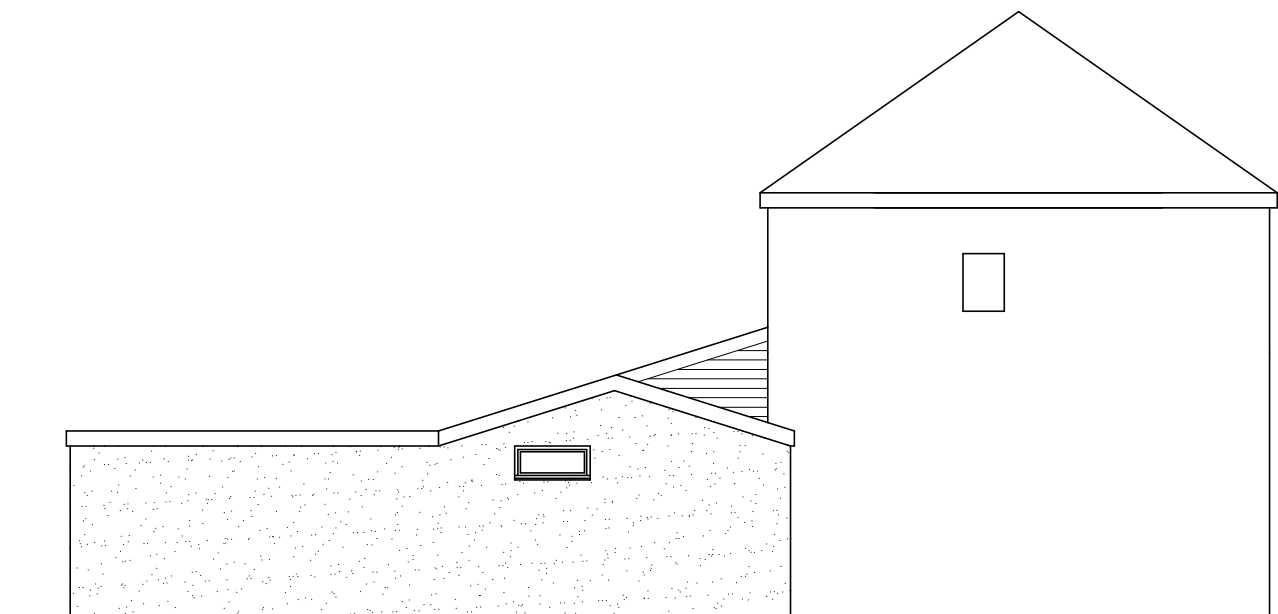

SIDE ELEVATION

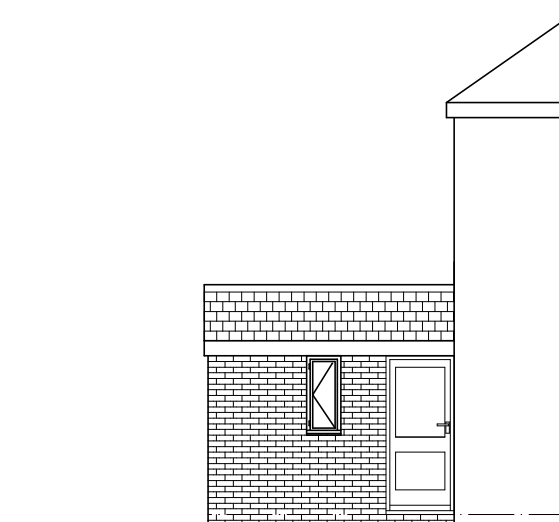

FRONT ELEVATION

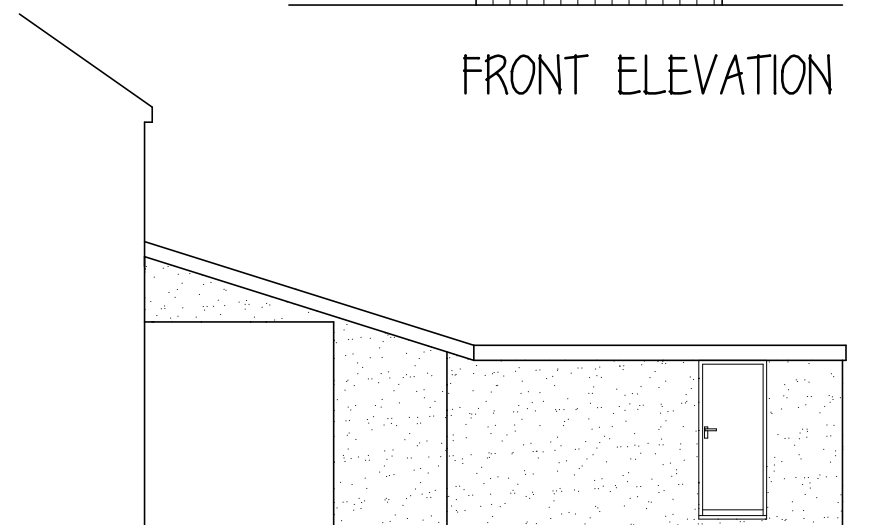

SIDE ELEVATION

Mr & Mrs BAMFORTH

3 WOODHOUSE RD.
HOYLAND
BARNLEY S74 9AW

PLAN & ELEVATIONS

1:100@A3 OCT 22 Rev B

Peter Thompson

"Linwood"
Barnsley Road
Dodworth

Barnsley S75 3JR t&f. 01226 201391
m. 07973251730
e-mail peter-thompson@hotmail.co.uk

