




TYPICAL SECTION @ 1:20

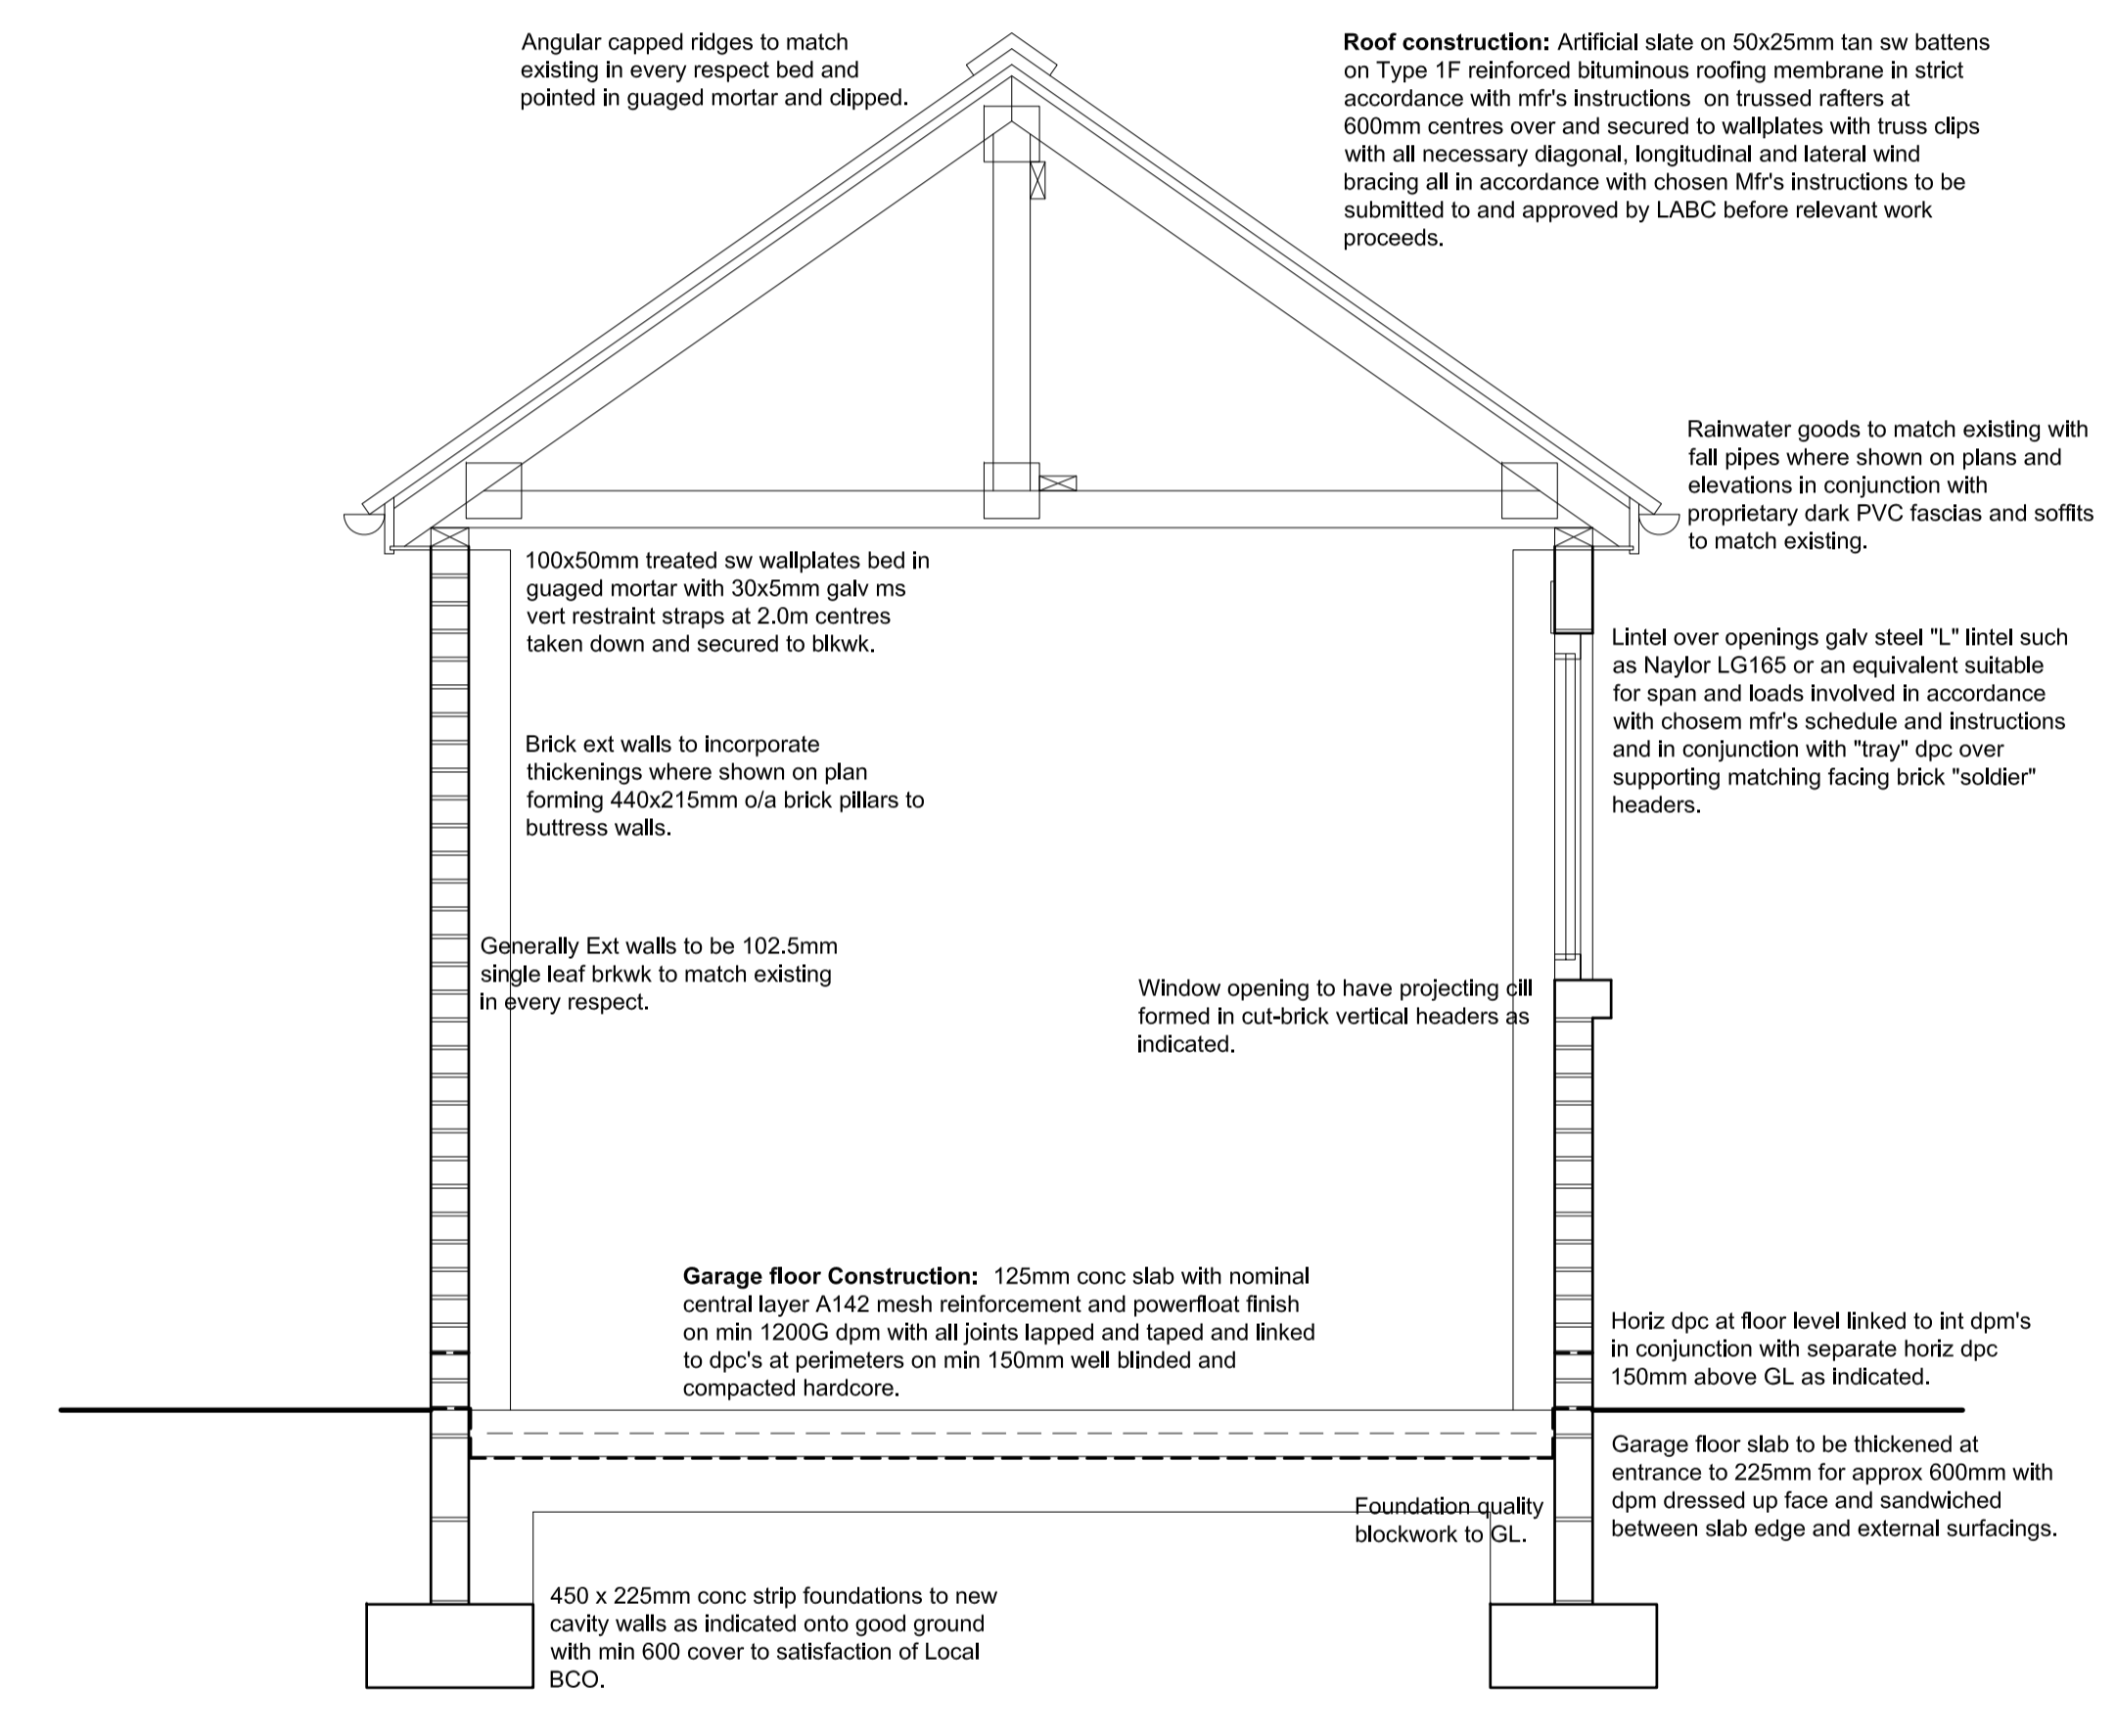


TYPICAL SECTION @ 1:20

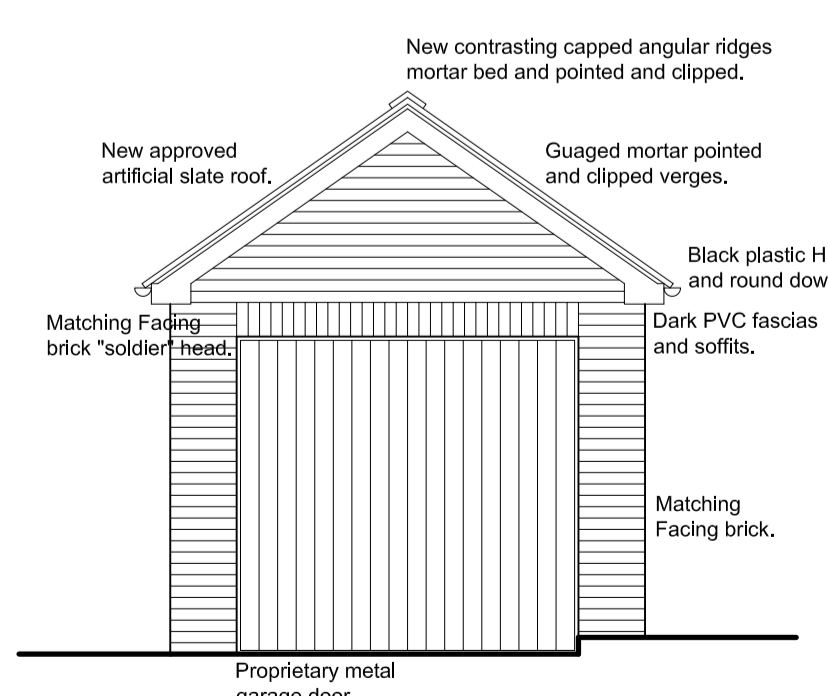


FRONT ELEV

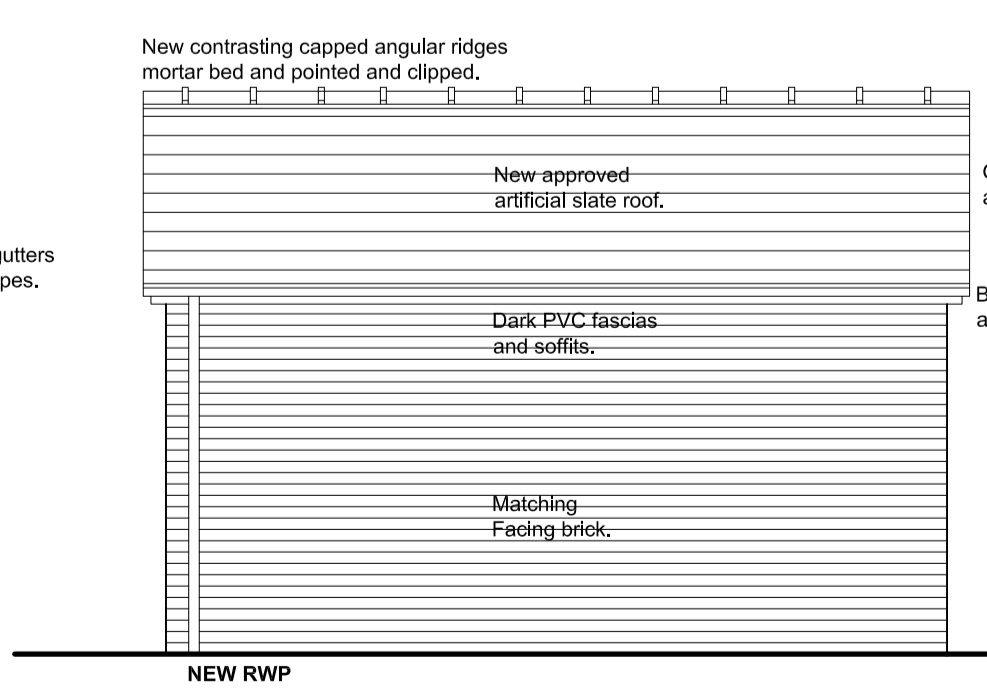

SIDE ELEV L

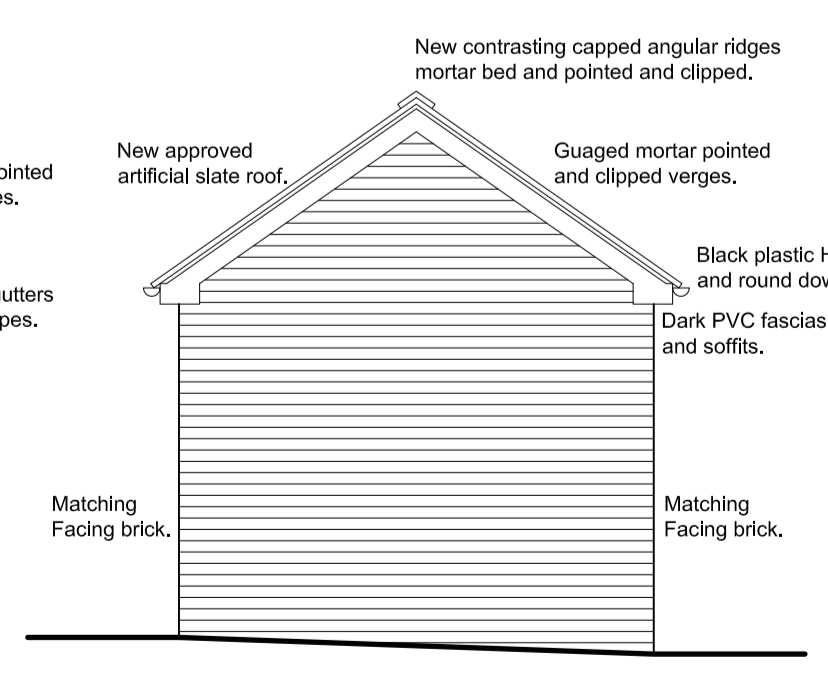

REAR ELEV

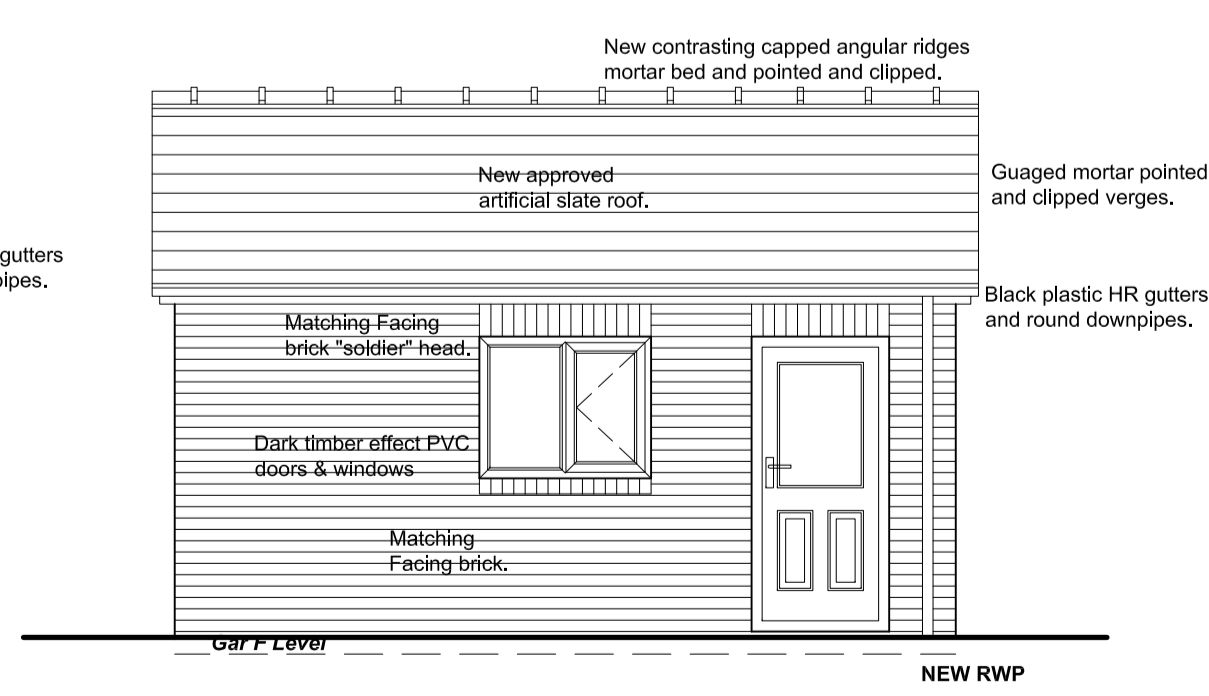

SIDE ELEV R

A 28/09/2017 Client requirement.		
Revision	Date	Description
<p>PROPOSED EXTENSION, 9 TEMPEST AVENUE, DARFIELD, BARNSELEY, S73 9BJ.</p> <p>DETAILED PROPOSALS 2 Sections & Garage Elevations.</p> <p>Mr & Mrs McMillan.</p> <p>JEA Architectural Ltd 23 Windmill Road, Wombwell, Barnsley, S73 8PW. Tel: 01226 754507 Email: jeald@btconnect.com</p> <p><small>This drawing and the copyright is the Architectural Company's property and may be used or reproduced only by agreement. All Dimensions in Millimeters Unless specified otherwise and subject to verification on site.</small></p>		
Scale: 1:20/50 @ A1		Date: SEPT 2017
Ref: 201702		Drwg No: 03
0cm	2cm	4cm