

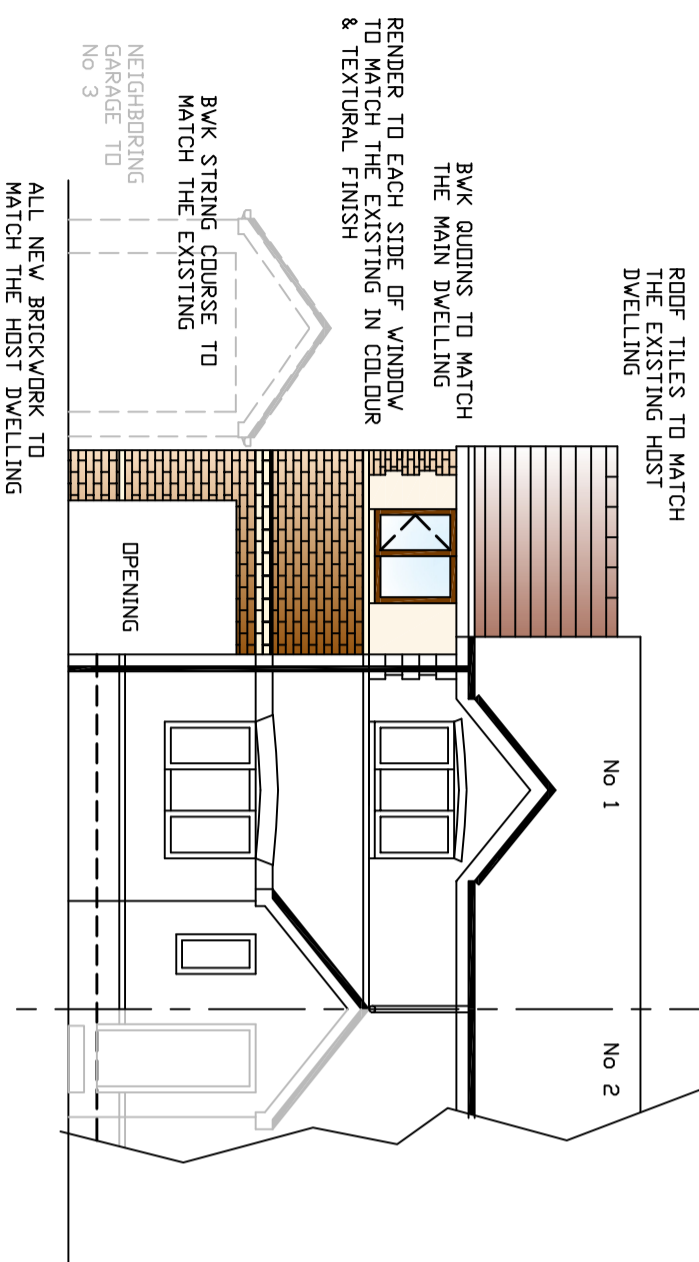



### FRONT ELEVATION

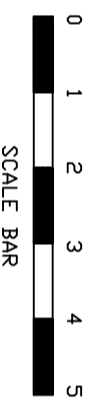


### SIDE ELEVATION (FACING No3)

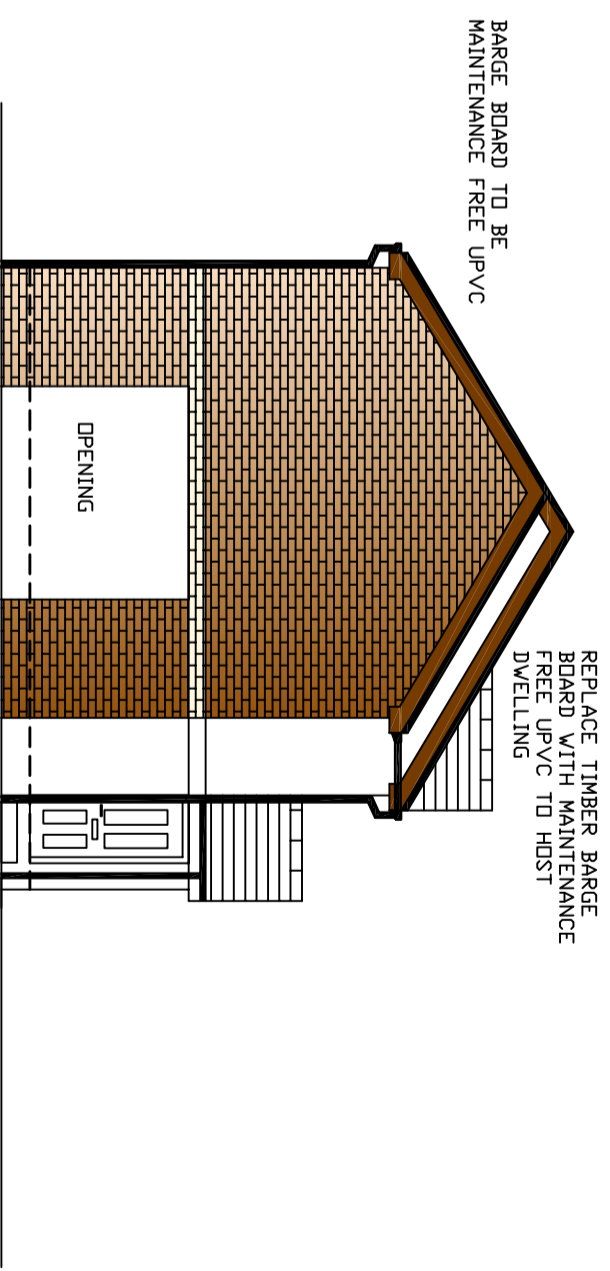

### PLAN

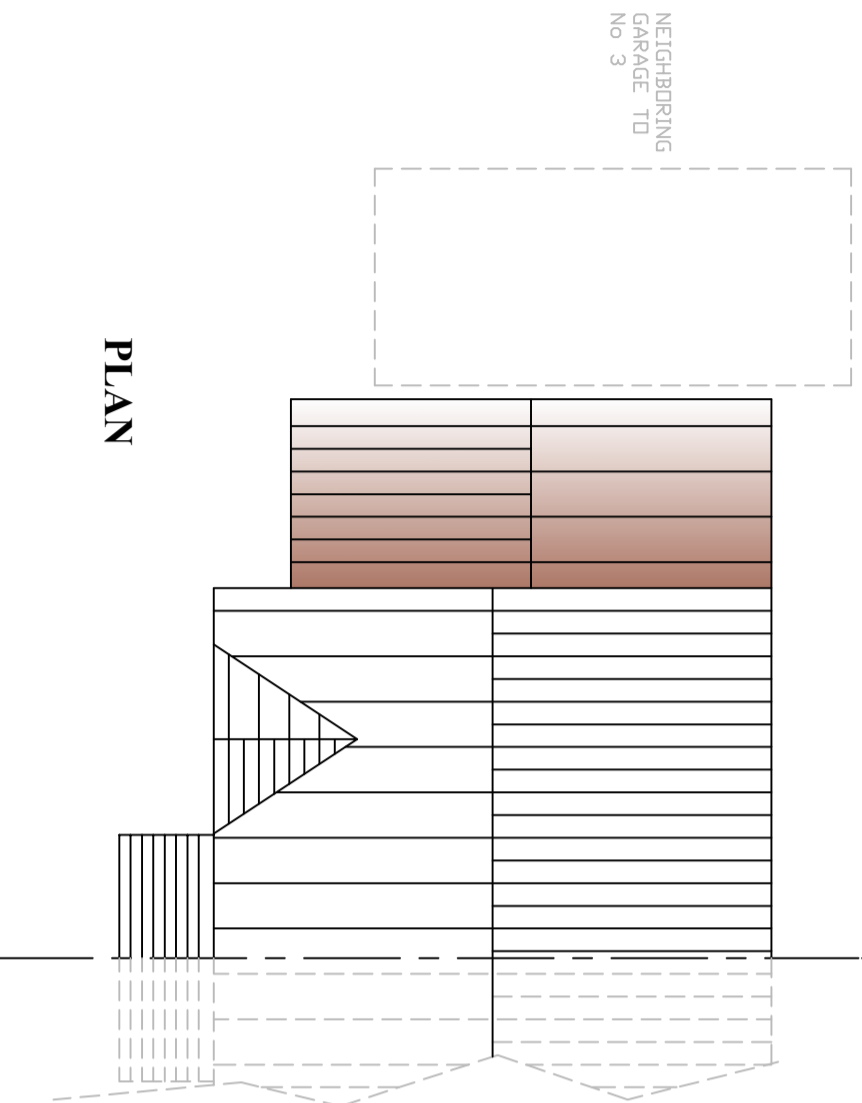

### REAR ELEVATION

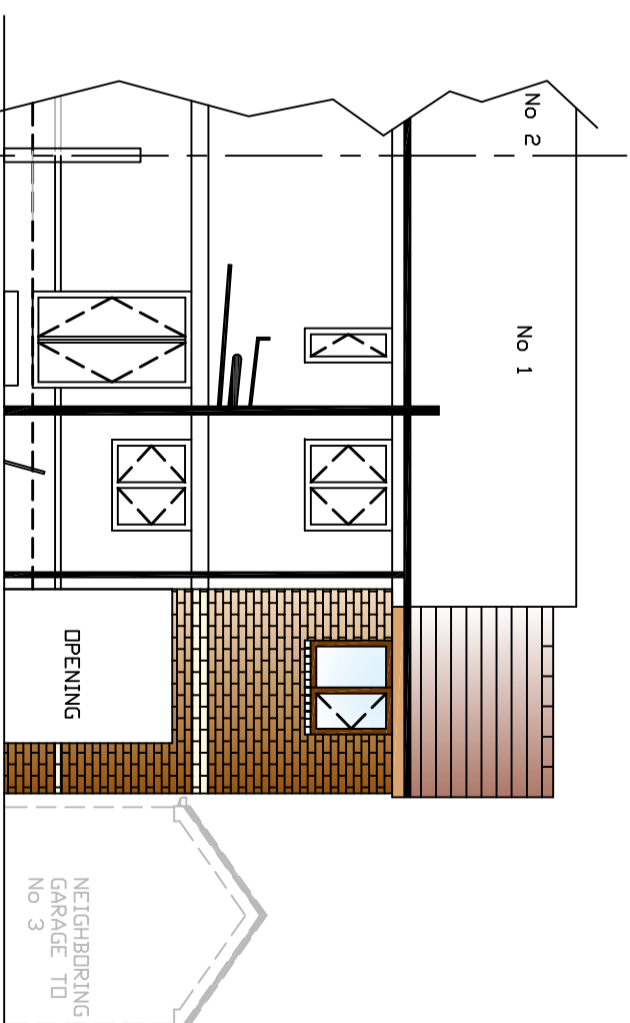

**CLIENT**  
MR L HAZLEHURST  
1 HARVEST CLOSE  
WORSBROUGH

**TITLE**  
DRAWING SHOWING PROPOSED ELEVATIONS



**DRAWN**  
AD

**SCALE** 1:100 @ A3  
**DATE** 20/03/2026

**REV**  
**DRG No** 26/004