


Notes

Do not scale from this drawing. If in need of further detail, refer back to the Technical Department.




FRONT ELEVATION

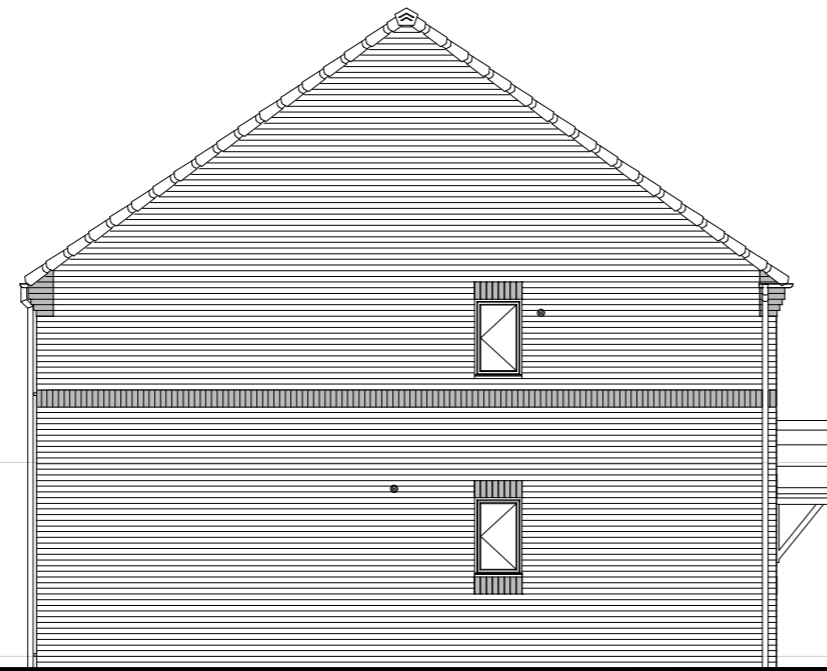


SIDE ELEVATION




REAR ELEVATION

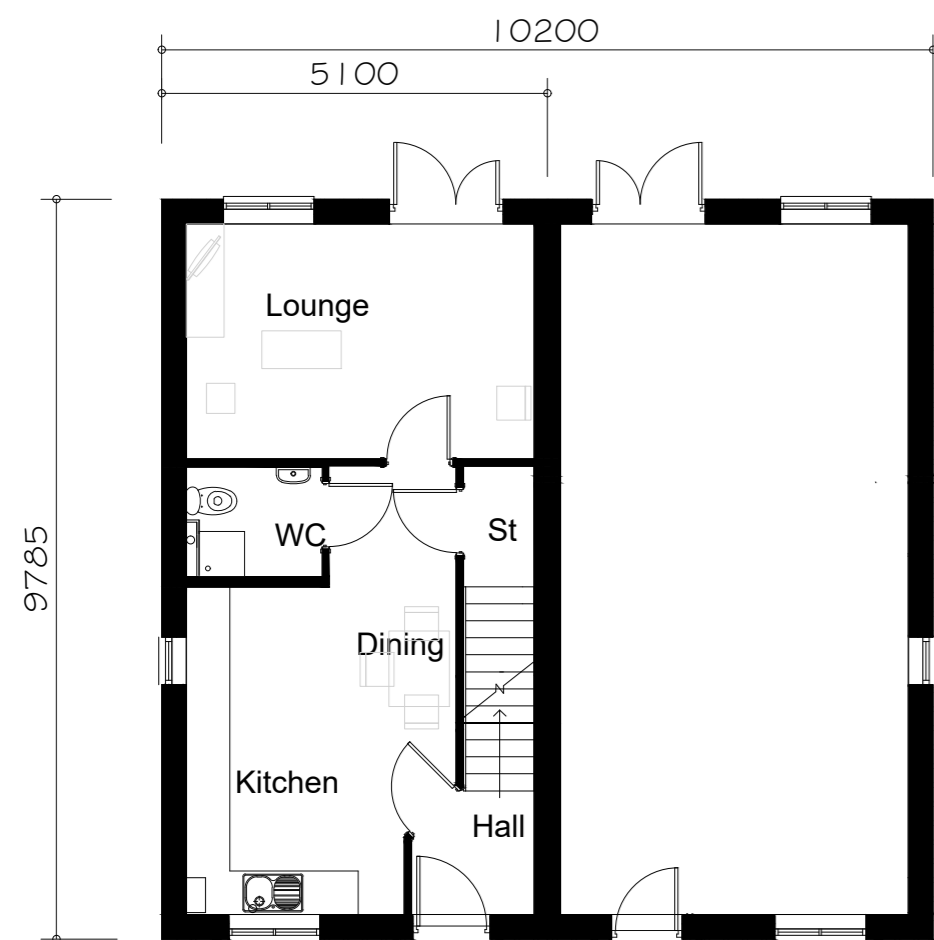

GROUND FLOOR PLAN

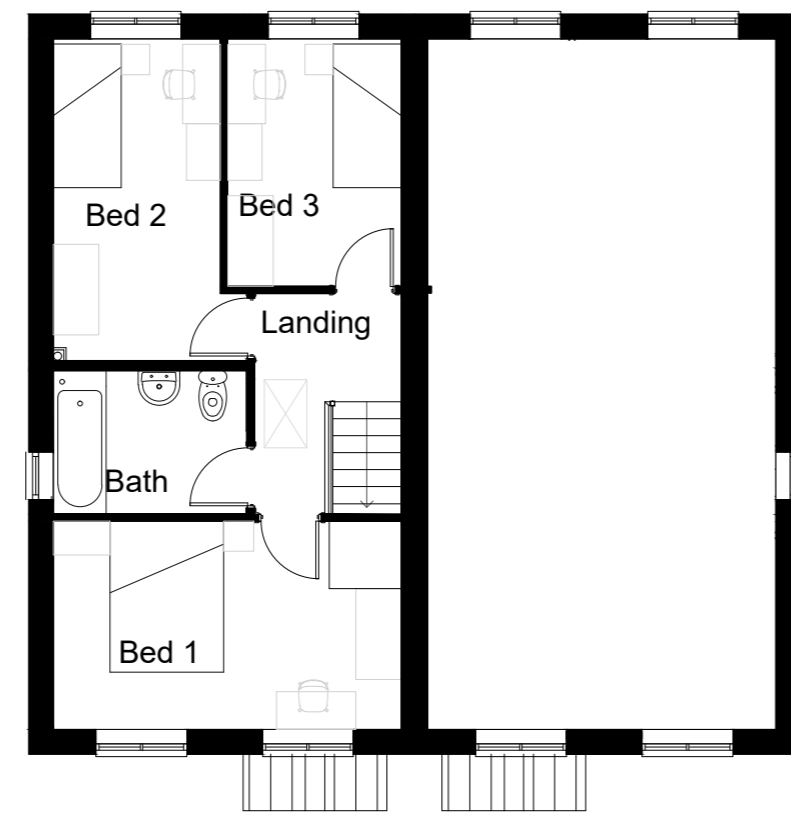

FIRST FLOOR PLAN

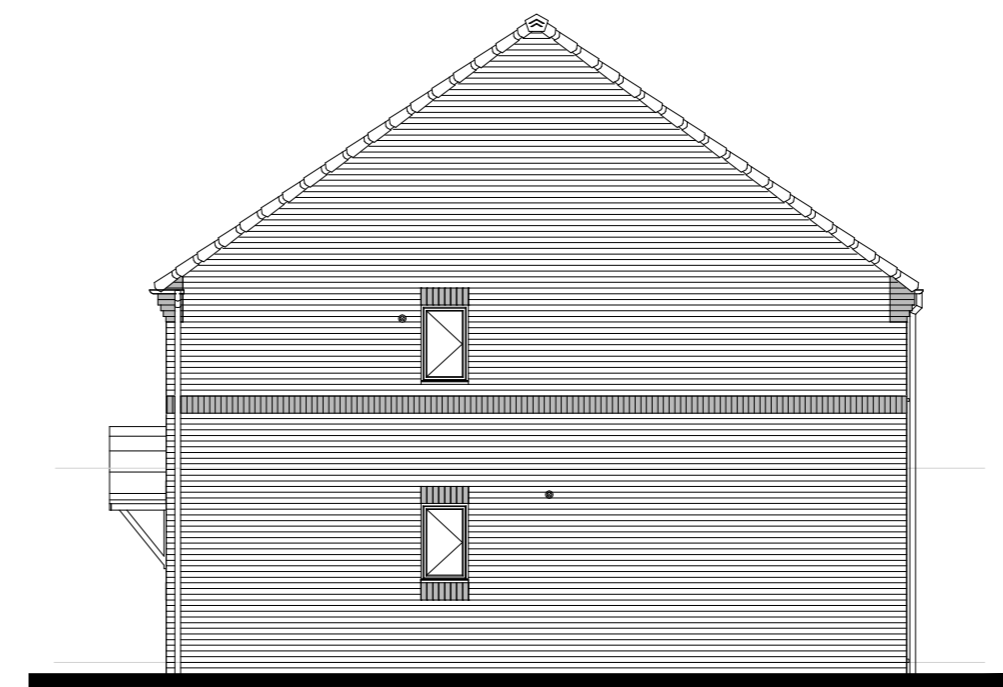

SIDE ELEVATION

FLOOR AREA  
84.04m<sup>2</sup>, 904ft<sup>2</sup>



C01	Issued for construction	27.05.21
P01	Initial issue	22.04.21
Rev.	Comments	Date

**gleeson**

Gleeson Homes (Head Office)  
Unit 5, Europa Court | Sheffield Business Park | Sheffield |  
South Yorkshire | S9 1XE

01142 612900

www.gleesonhomes.co.uk

Project:  
**350 House Type**  
**Rural**

Title:  
**Planning Drawing**

Scale: <b>1:100 @ A2</b>	Date: <b>22.04.21</b>	Drawn: <b>OS</b>	Checked: <b>GE</b>
-----------------------------	--------------------------	---------------------	-----------------------

Drawing No: <b>21-350-R-0001</b>	Revision: <b>C01</b>
-------------------------------------	-------------------------