


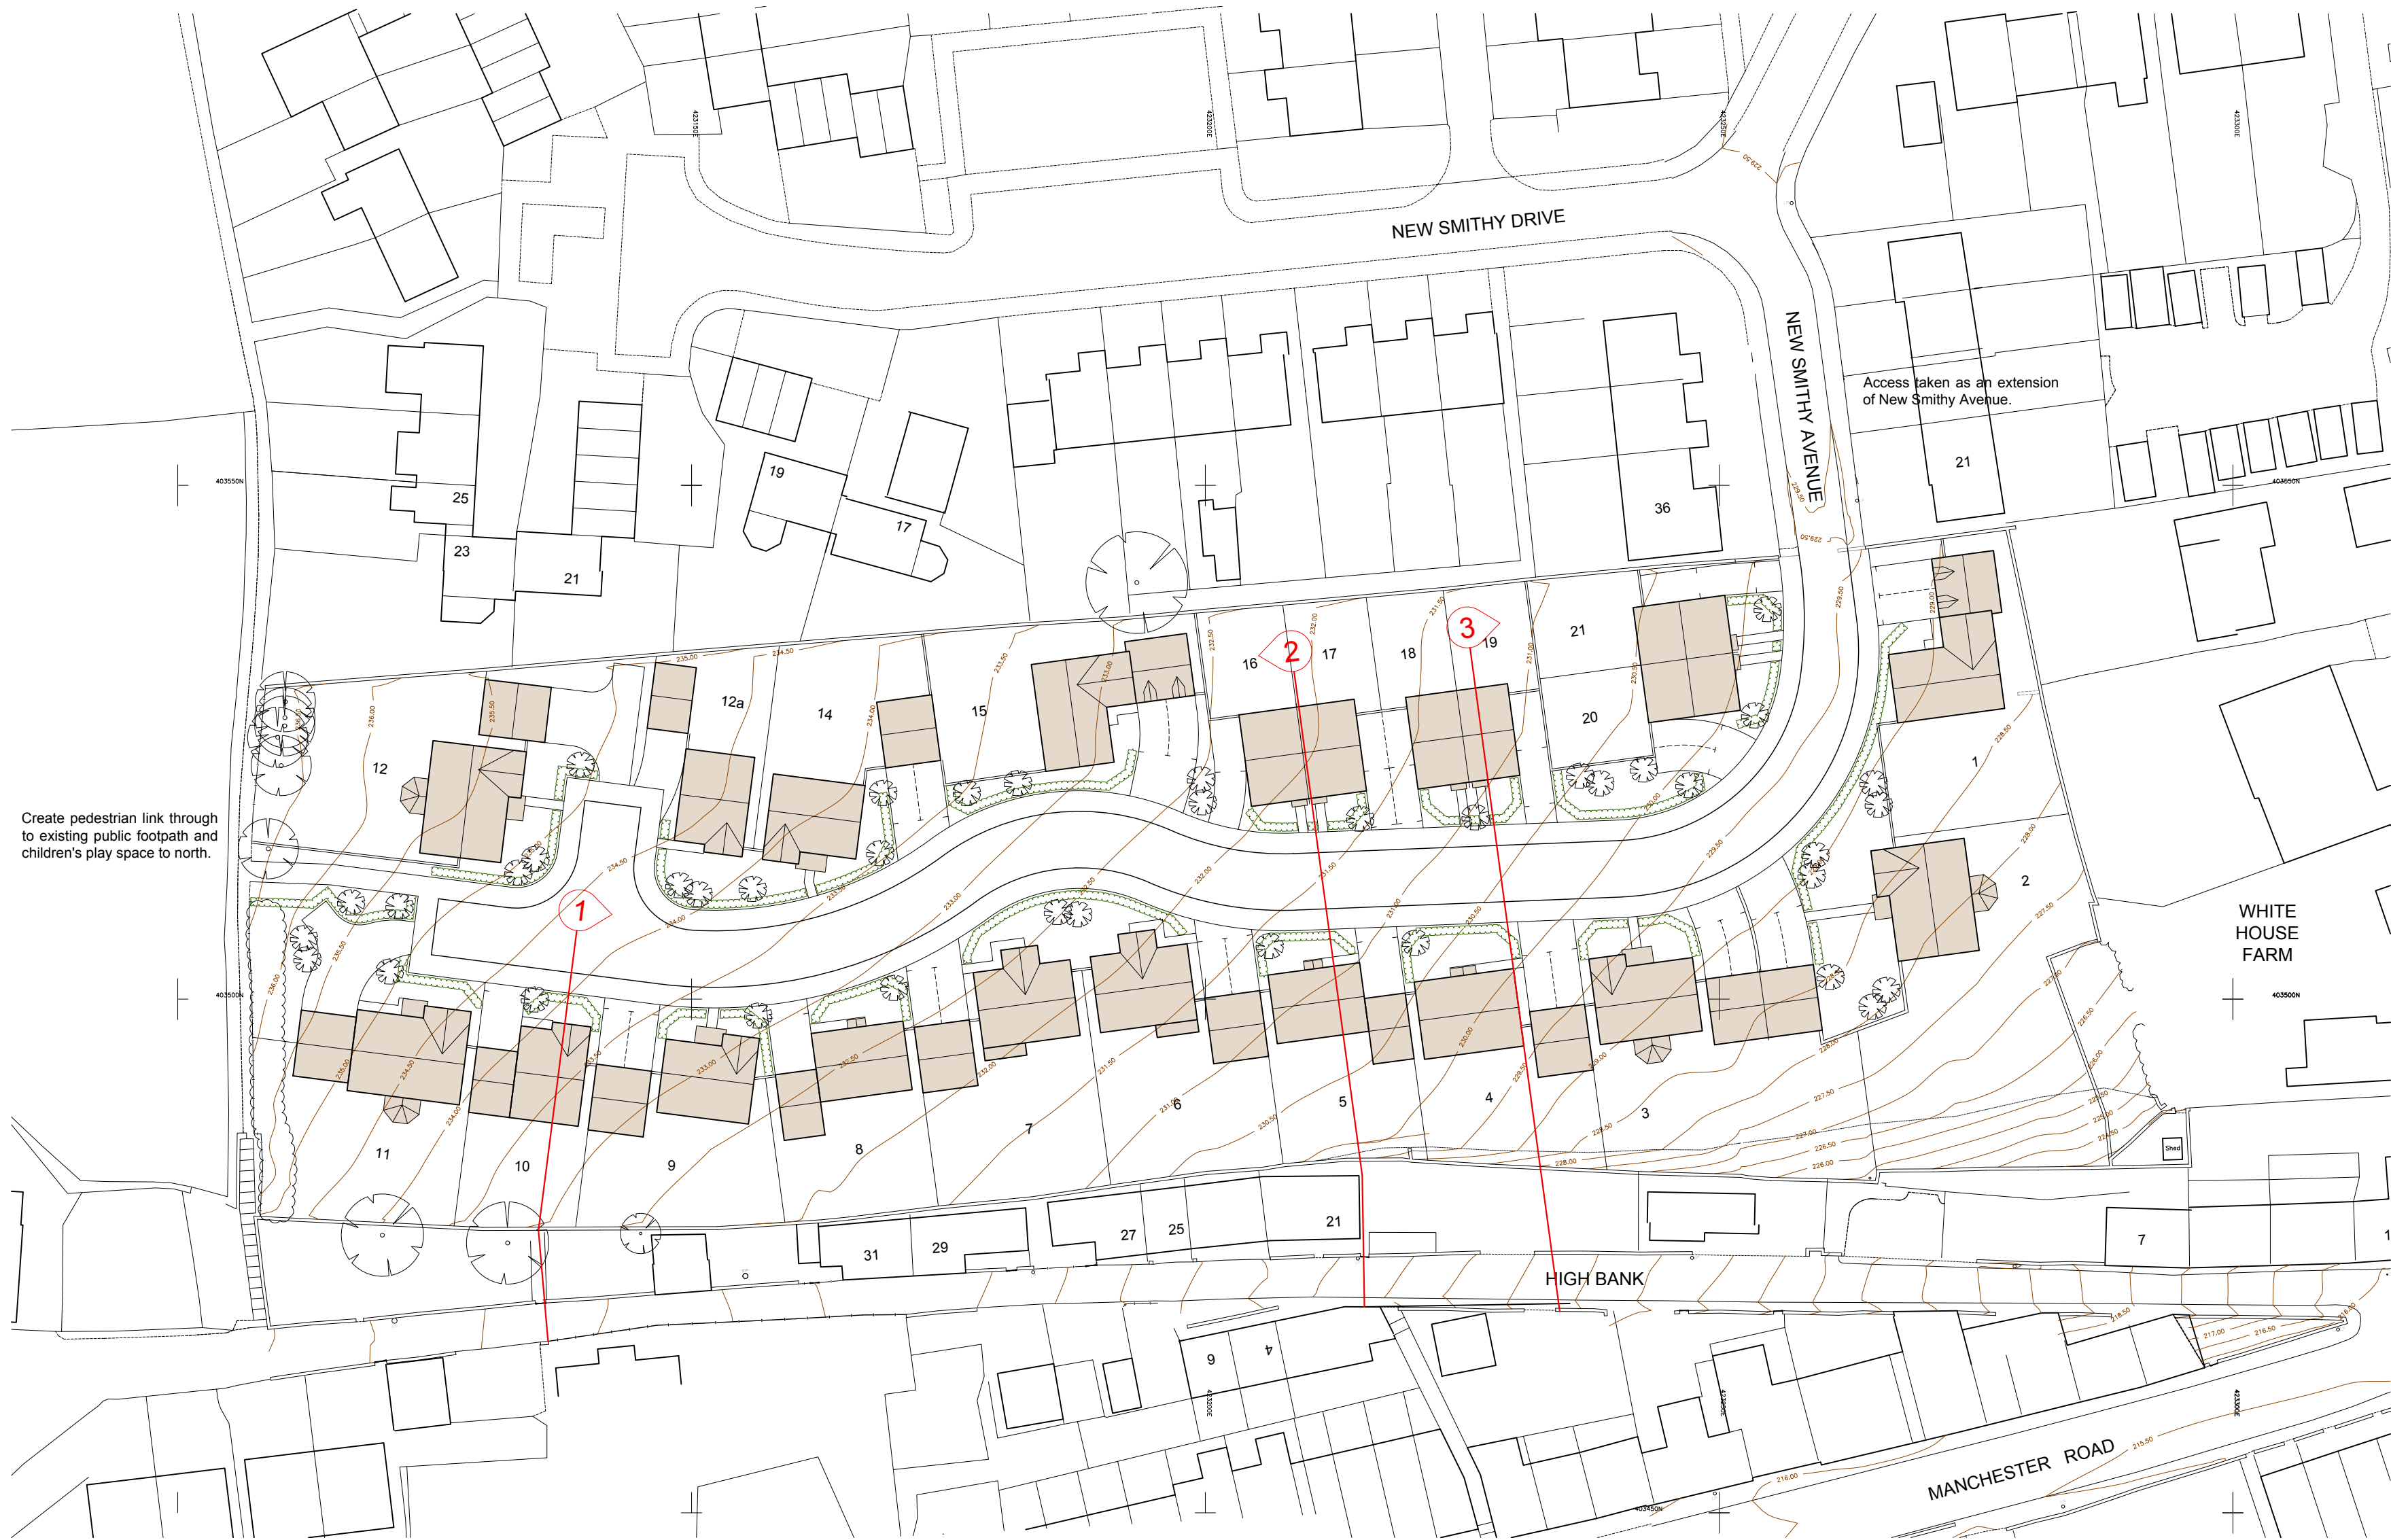

NOTES:

ORDNANCE SURVEY CROWN COPYRIGHT.
ALL RIGHTS RESERVED. LICENCE NUMBER 100020449


THIS DRAWING IS THE COPYRIGHT OF MPJ DESIGN ASSOCIATES LTD AND MAY NOT BE REPRODUCED OR AMENDED WITHOUT WRITTEN PERMISSION. NO LIABILITY WILL BE ACCEPTED FOR AMENDMENTS MADE BY OTHER PERSONS.

THE CONTRACTOR IS TO CHECK AND VERIFY ALL DIMENSIONS AND LEVELS PRIOR TO WORK COMMENCING AND SHOULD COMPLY WITH ALL CURRENT BUILDING LEGISLATION WHETHER OR NOT SPECIFICALLY STATED ON HEREON.

THIS DRAWING MUST BE READ WITH AND CHECKED AGAINST ALL RELEVANT ENGINEERS' DESIGN DRAWINGS AND ALL OTHER SPECIALIST INFORMATION PROVIDED.

LEGEND:

- EXISTING CONTOURS at 0.5m intervals
- EXISTING TREES/VEGETATION TO BE RETAINED
- INDICATIVE TREE AND HEDGE PLANTING

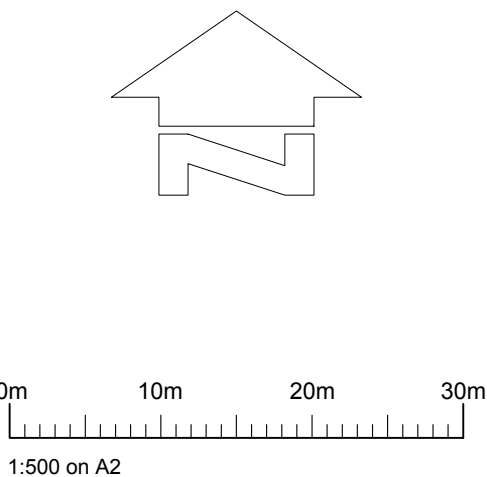

Client Mr and Mrs P Mullins

Job proposed residential development of land south of New Smyth Avenue, THURLSTONE

Title Illustrative Layout Plan

Scale 1:500 Dwg No 17/227-02

Date Jan 2017

MPJ DESIGN ASSOCIATES Ltd
4 CHURCH STREET
BARLBOROUGH
CHESTERFIELD, S43 4EP

tele: 01246 819259
mob: 07841 353141
martynpjones@btinternet.com

MPJ
DESIGN