




SCALE 1:200 @ A1



SCALE 1:200 @ A1

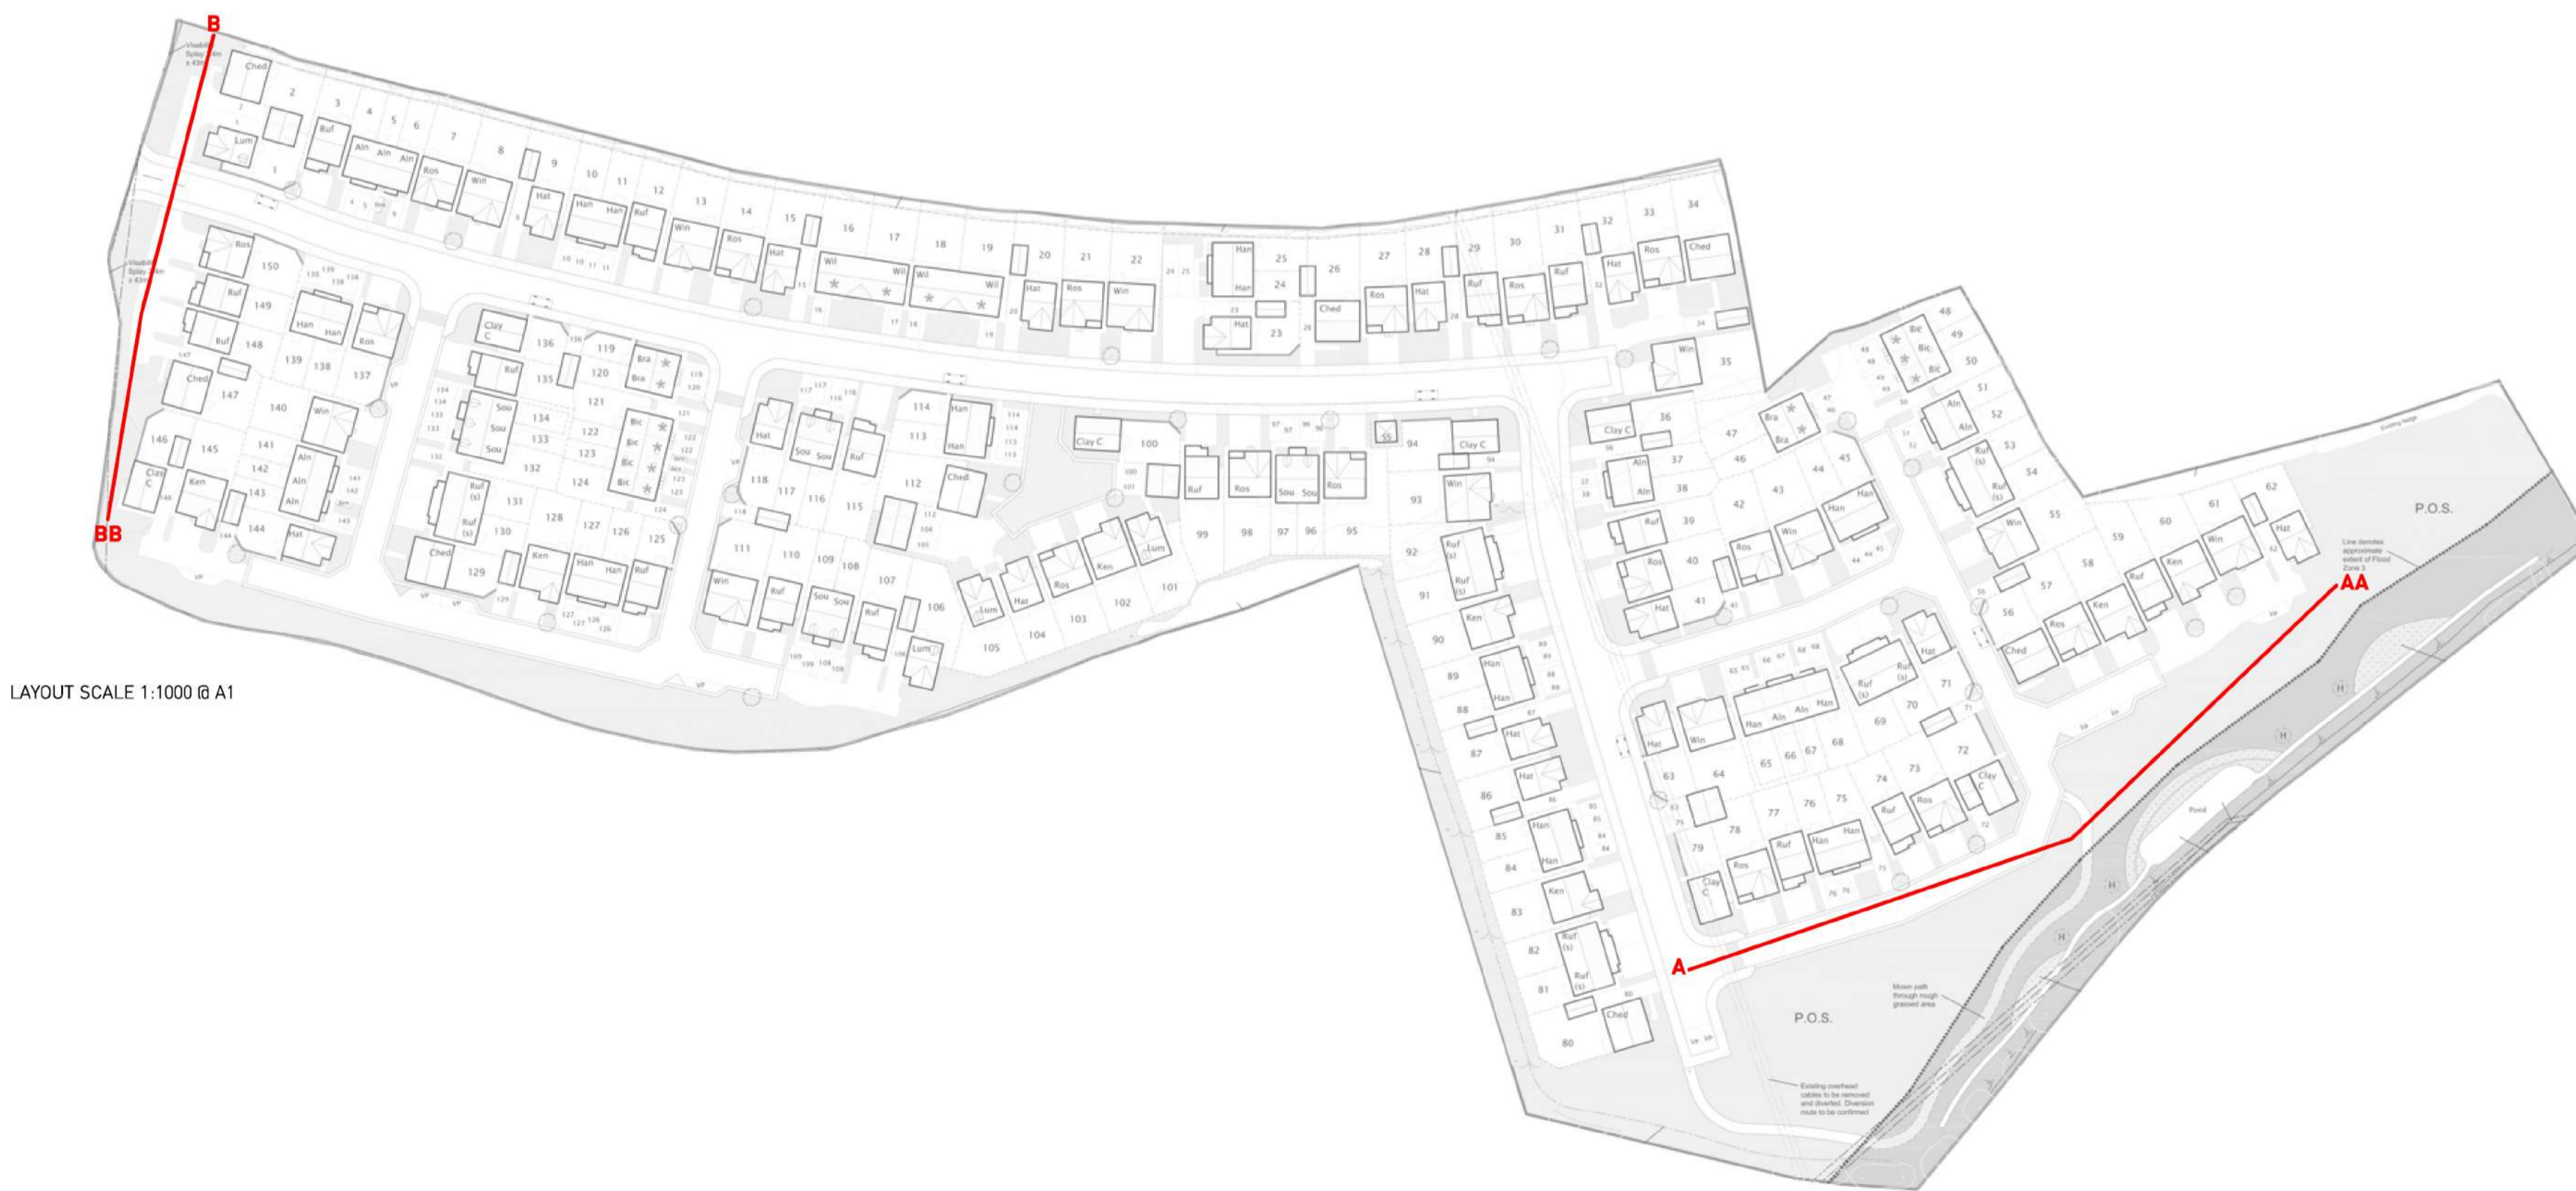

LAYOUT SCALE 1:1000 @ A1

Copyright Pegasus Planning Group Ltd. Crown copyright. All rights reserved. Ordnance Survey Copyright Licence number: 100042093. Promap. Licence number: 100020449. Emap/Site Licence number: 100031679. Standard OS Licence rights conditions apply. Pegasus accepts no liability for any use of this document other than for its original purpose, or by the original client, or following Pegasus' express agreement to such use. T 07285 64717 www.pegasuspp.co.uk

## LUNDHILL ROAD, WOMBWELL - STREET SCENES

