


Front Elevation


Rear Elevation

Side Elevation

Side Elevation

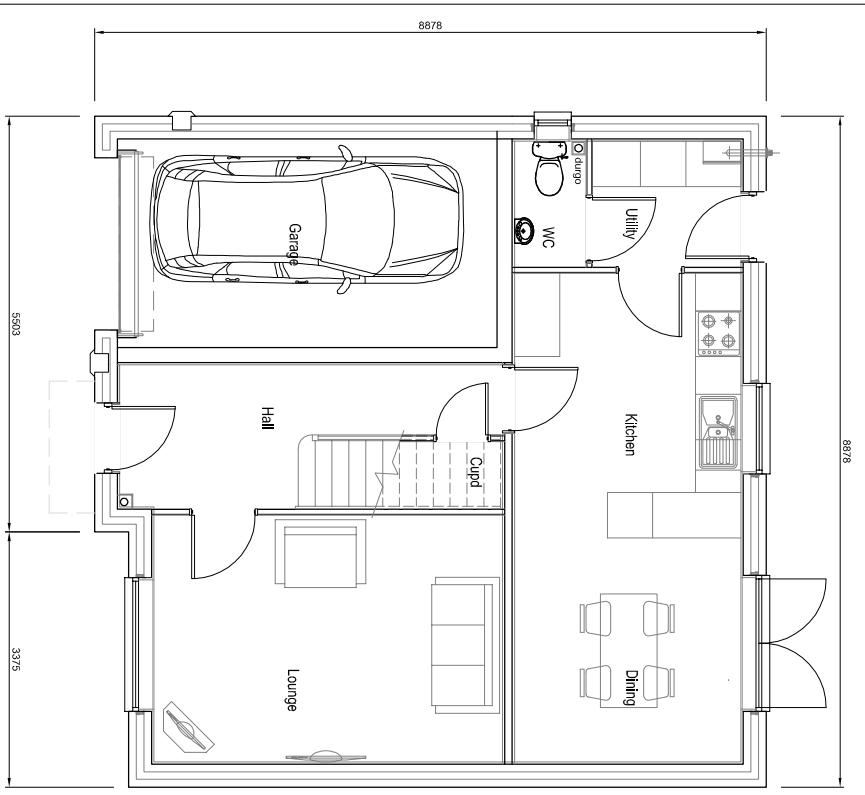


Ground Floor Plan.

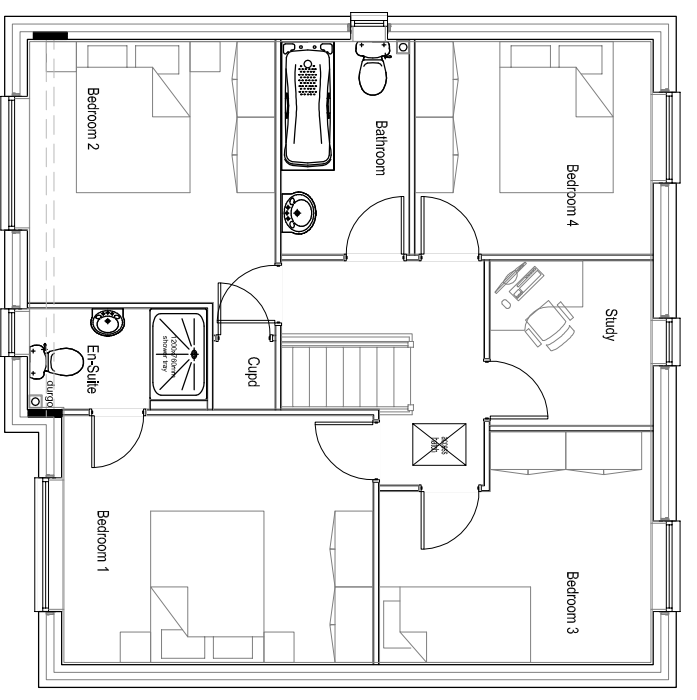

First Floor Plan.

**PERSIMMON**  
**HOMES**

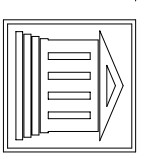

1275sqft

Winstar

WS-WD10

Plans & Elevations (Planning)

020413

50@A1 100@A3

Rev V