


Cover & frame to be in accordance with BSEN124. 1:3 Cement Mortar bed & haunch to cover. & frame sat on class 'B' Eng. brickwork

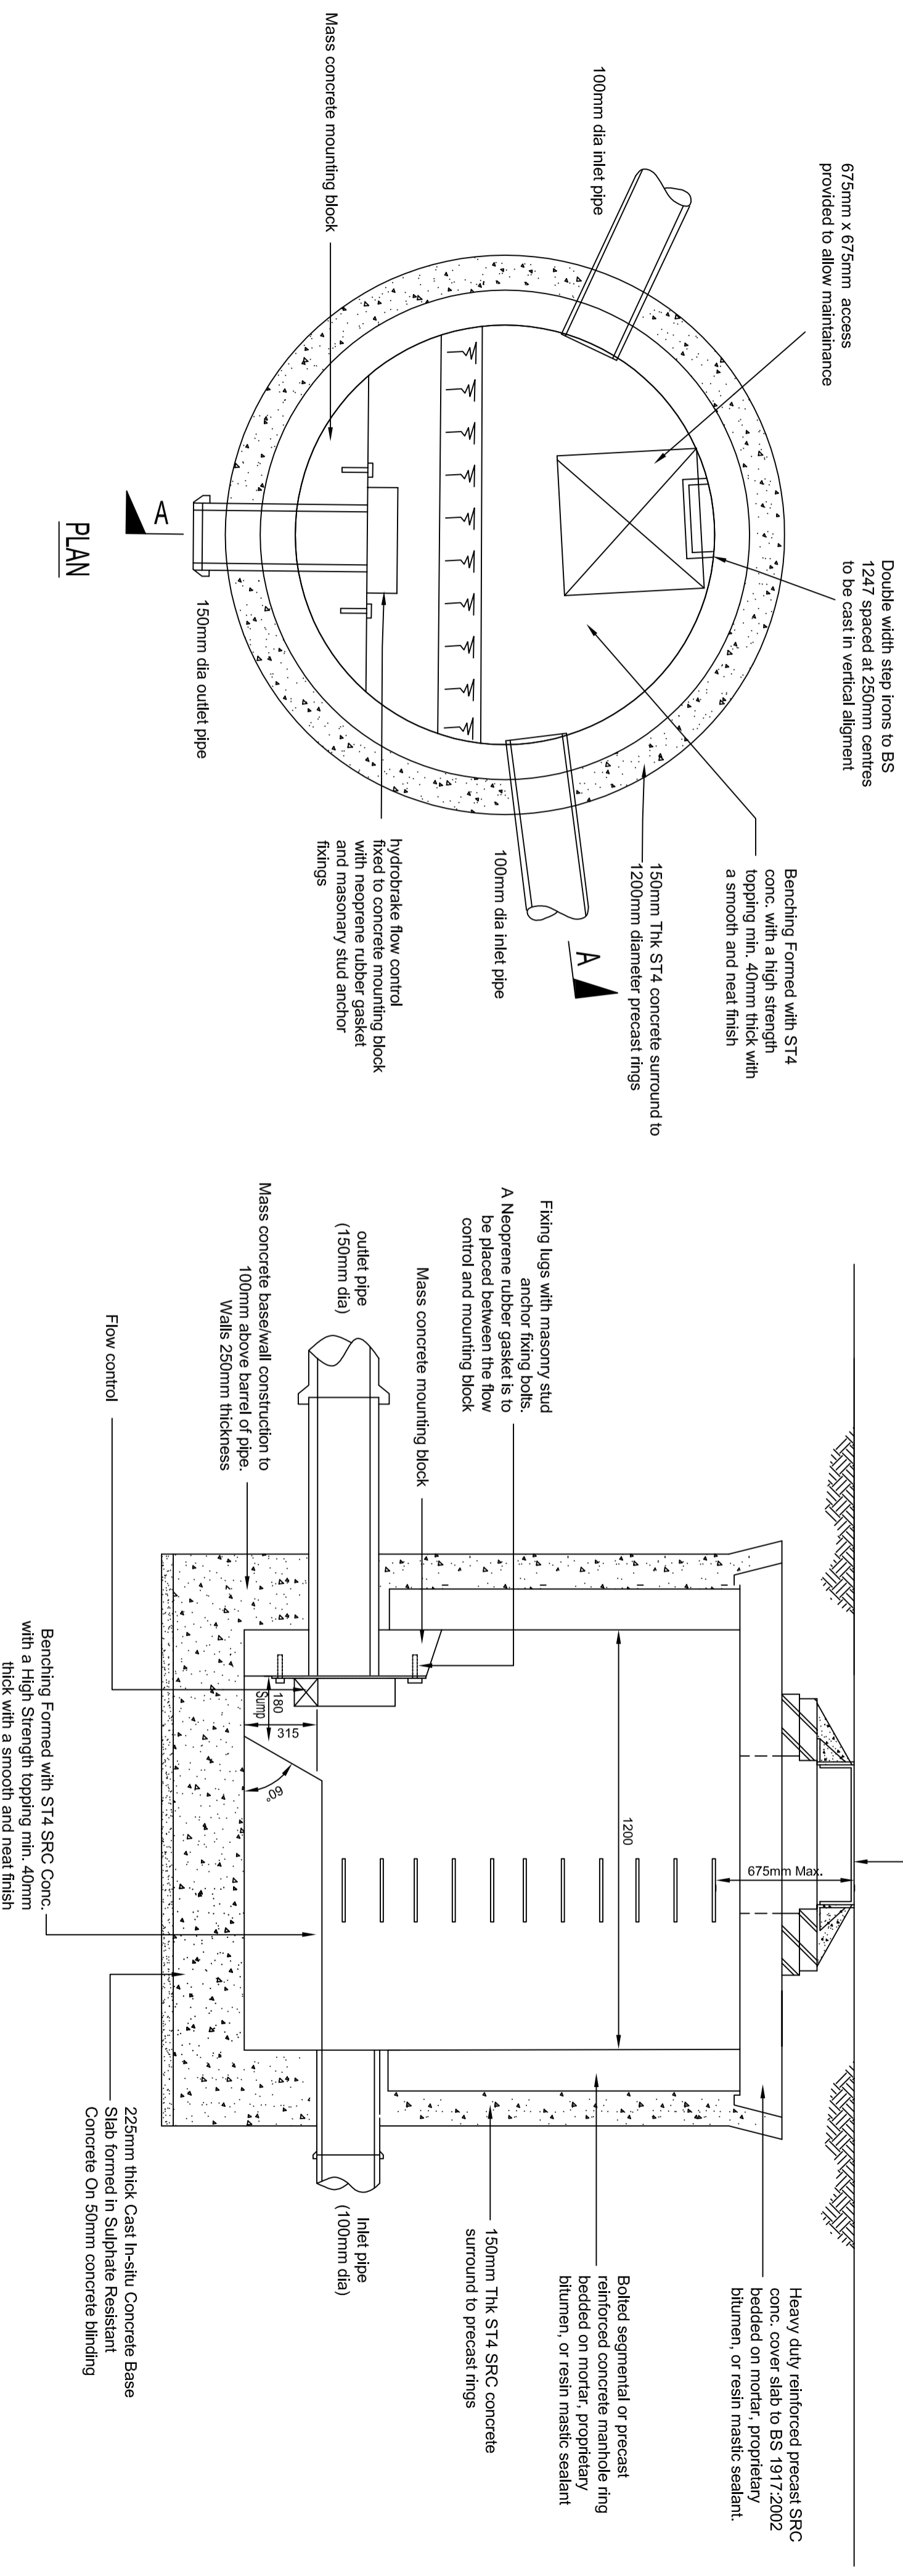

SECTION AA

CONTROL DETAILS

Hydrobrake control
 HBO-SHE
 900mm head
 3.0 l/s pass on flow
 Hydro reference 18_21_5165

Rev	Details	Date	Drawn/Chk
	ABS Home Developments Ltd		
	Kings Head, Kingsway Maplewell, Barnsley		
	Control Manhole		
Dwg No. : STE/18/08/03		Drawn : AST	
Date : 21-9-18		Checked :	
Scale : Not to scale		Copyright © Shaun Tonge Engineering	
SHAUN TONGE ENGINEERING			
11 Broomhead Road, Wombwell, Barnsley, S73 0SA, Tel: 01228 755929, Mobile 07528 278070, Email: Shaun@stonge.snet.co.uk			