

Shaw Lane, Carlton
Vistry West Yorkshire

SITE INFORMATION:

Site leveling and groundworks by others

Fencing and gates by others.

Softworks by others.

All planting works shown are assumed to be completed by others

Grass matting safety surfacing to areas where CFH is greater than 1.5m or required to reduce wear. Over 2.0m CFH will include a shockpad.

Beige & Black Fleck colour wetpour laid onto MOT type 1 100mm with trench edging, surfacing for the play equipment - depths of wetpour to cover appropriate fall heights of equipment supplied.

KOMPAN may have advised relocation of equipment, on this plan, to ensure compliance to BS-EN1176 and best practice guidelines.



This layout assumes all site levels are flat, stable, and fully prepared by others prior to installation (Unless stated on the plan or quotation documentation). Any undisclosed variations or deviations from these assumptions may affect installation methods, scheduling, and associated costs. Any such deviations should be reported to KOMPAN immediately.

KOMPAN assumes all softworks, pathways, landscaping & groundworks (Not included in the written quotation) are to be completed by others to the specified requirements on this plan at the point of installation.


Landscaping Recommendation:

KOMPAN recommend laying good quality topsoil and high-grade turf to all play areas, particularly where grass mat safety surfacing is used. This ensures optimal performance, longevity, and safety of the surfacing.

Not to Scale

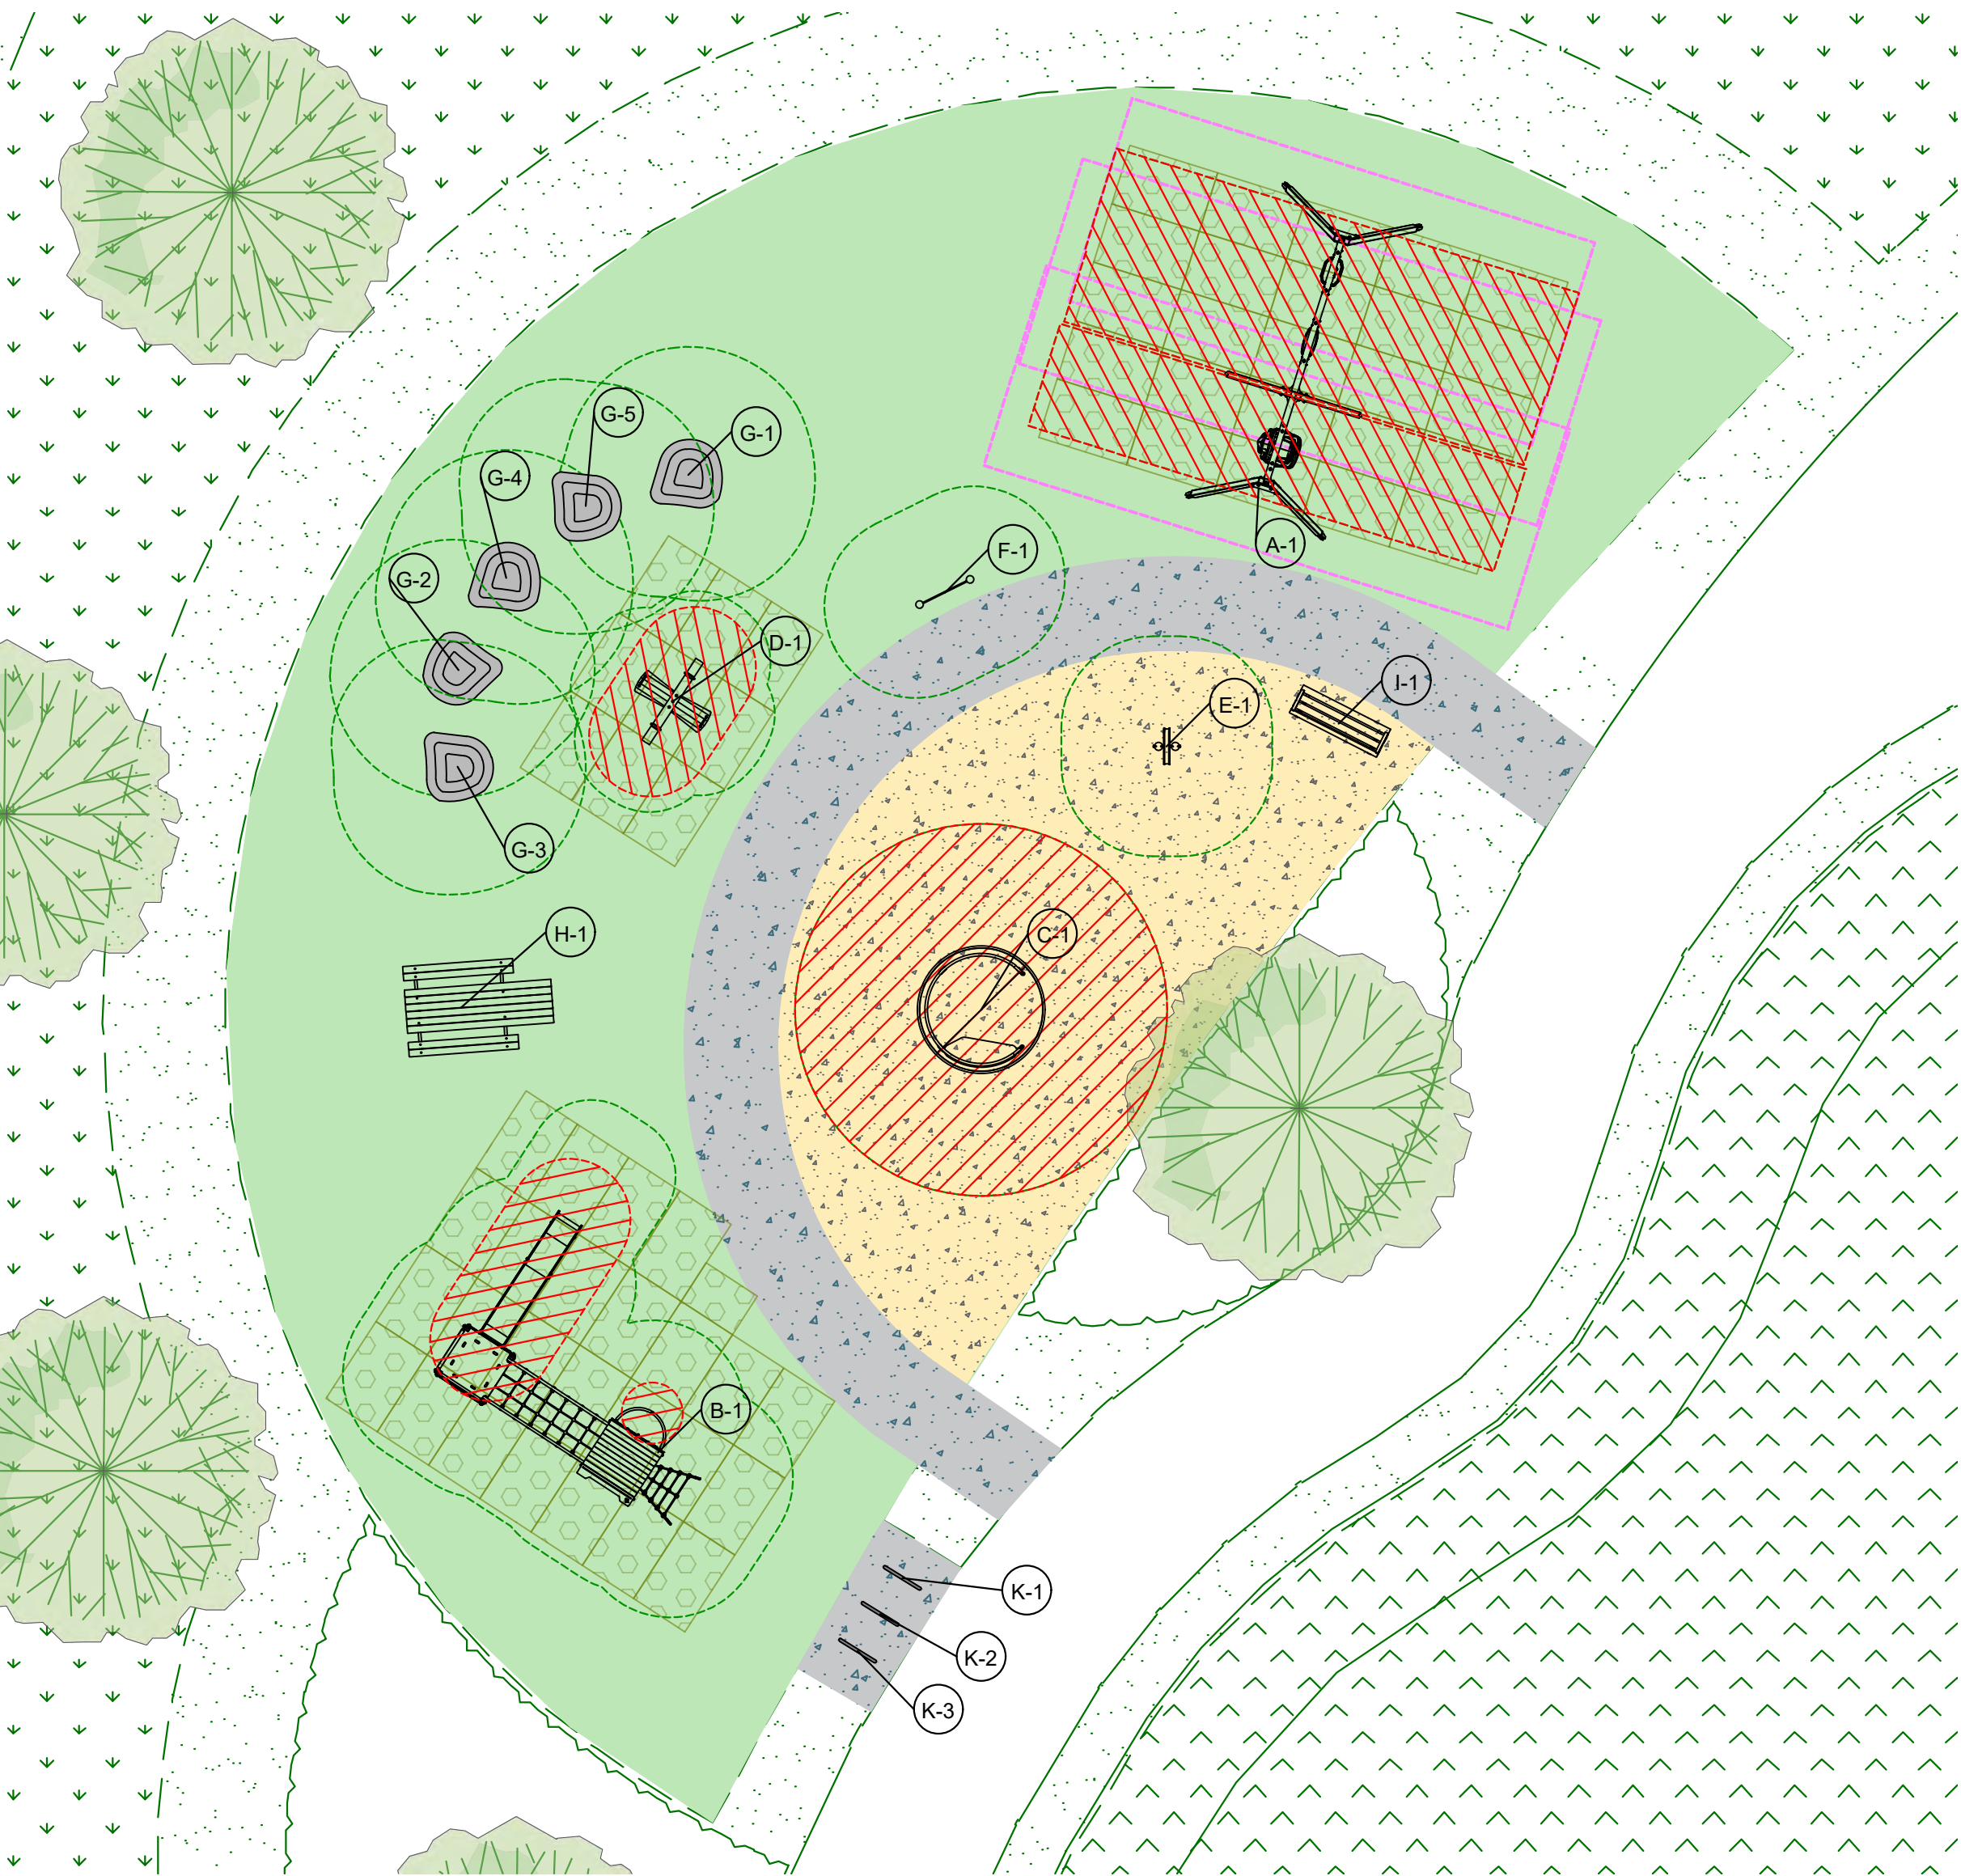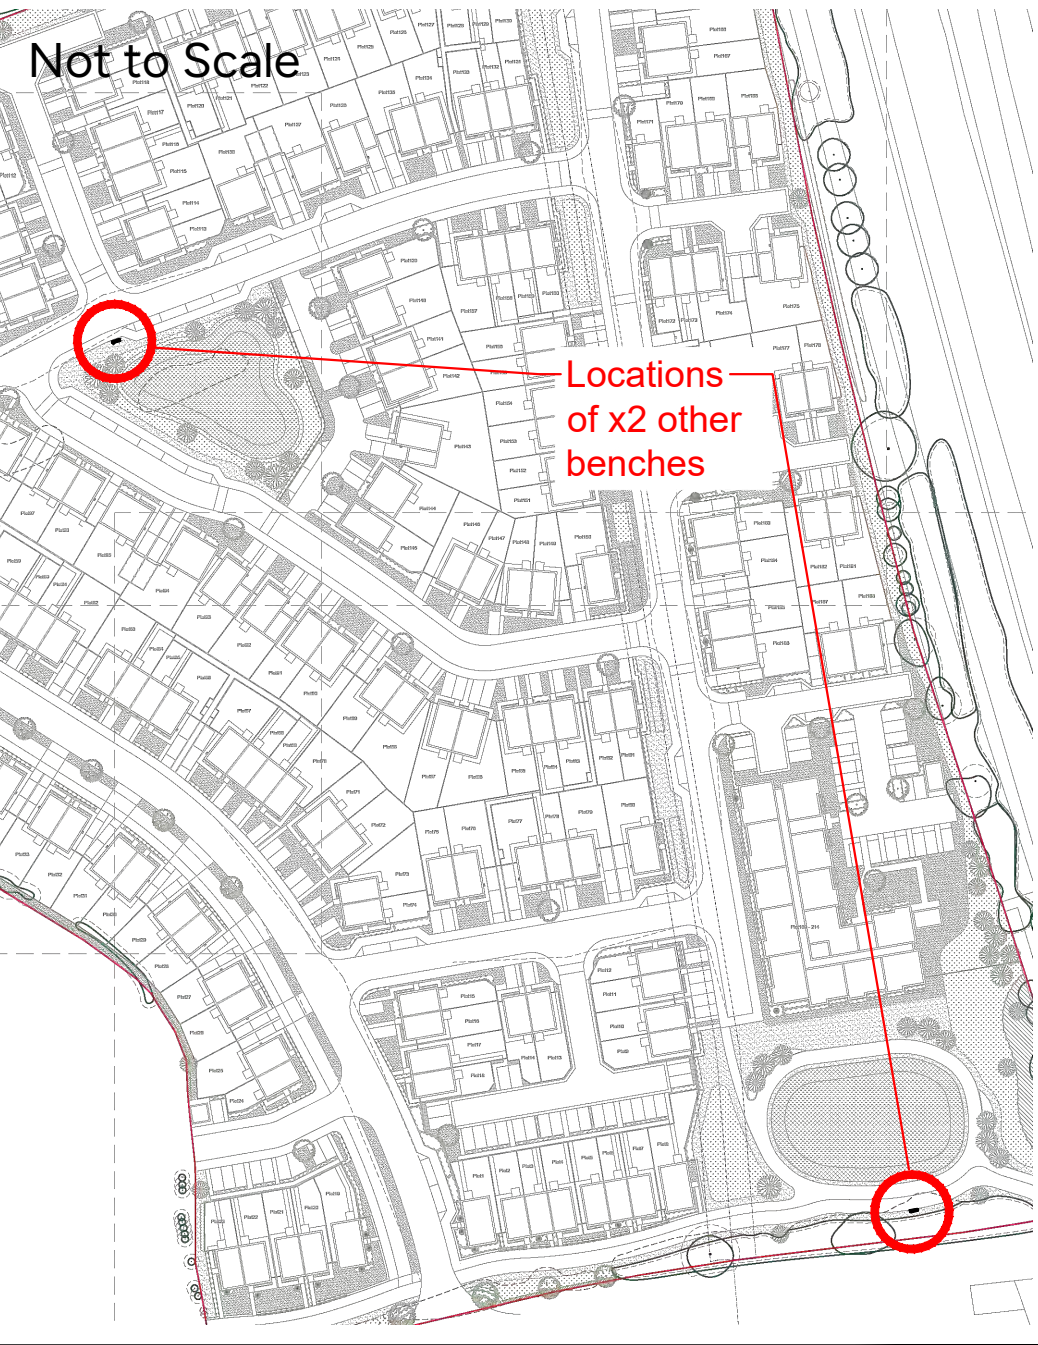

Not to Scale

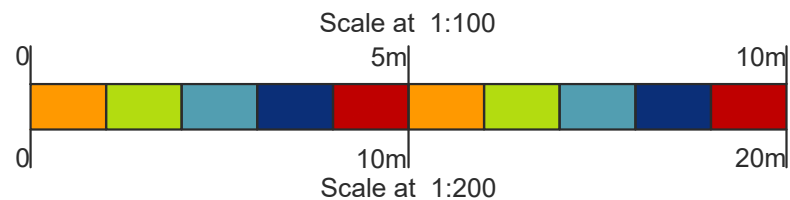

SURFACES



EQUIPMENT:



A
Inclusive, Flat & Cradle Swing
Ref: KSW903_20493050
Fall Height: 145 cm
Total Height: 274 cm
Age Span: 2+
Inclusive: Yes
Count: 1



B
Two Tower Unit
Ref: KPW201501_20494236
Fall Height: 148 cm
Total Height: 344 cm
Age Span: 5+
Inclusive: No
Count: 1



C
Wheelchair Carousel
Ref: PCM157-xx03
Fall Height: 100 cm
Total Height: 70 cm
Age Span: 2+
Inclusive: Yes
Count: 1



D
Butterfly Seesaw
Ref: NRO108-xx01
Fall Height: 94 cm
Total Height: 70 cm
Age Span: 3+
Inclusive: Yes
Count: 1



E
Rain Wheel
Ref: FAHR FIECORW-WP
Fall Height: 0 cm
Total Height: 103.5 cm
Age Span: 0+
Inclusive: Yes
Count: 1



F
Sensory Play Panel
Ref: EN-FISENP6
Fall Height: 0 cm
Total Height: 59 cm
Age Span: 0
Inclusive: Yes
Count: 1



G
Glacial Boulder 120cm
Ref: EN-GLACBOULDER 120
Fall Height: 119 cm
Total Height: 120 cm
Age Span: 1
Inclusive: No
Count: 5



H
Anita Picnic - Inclusion
Ref: PAR1403-xx11
Fall Height: 0 cm
Total Height: 72 cm
Age Span: (blank)
Inclusive: Yes
Count: 1



I
Chatter Bench w/Backrest & Armrest
Ref: PAR1156-xx11
Fall Height: 0 cm
Total Height: 44 cm
Age Span: (blank)
Inclusive: No
Count: 1



K
Sheffield Cycle Stand
Ref: BX SHEFFIELDCYLSN
Fall Height: 0 cm
Total Height: 80 cm
Age Span: 0+
Inclusive: N/A
Count: 3

Scan to discover everything you need to know about KOMPAN housebuilder play areas – from innovative designs to complete project support, all in one place.



Make your play area offering the Greenest it can be, see how we can help with that. Scan here.



Design assumes the site will be levelled by other (max. gradient 1:100), free draining and with good access

Quotation and design is submitted site unseen, we reserve the right, following a full site survey to amend the design appropriately.

Areas and dimensions shown are critical for compliance with European safety standards EN1176 & EN1177, if in doubt ask.

Grass areas should be well established prior to grass mat safety surfacing being laid.

NOTE FOR TENDER ISSUE
©Copyright of this drawing remains the property of KOMPAN Ltd. and the KOMPAN group. This drawing may not be reproduced without prior written permission of KOMPAN Ltd. Any infringement will be pursued.

KOMPAN Ltd.
Serenity House
Milton Keynes
MK4 1GA
www.kompan.co.uk
T:01908 201002
F:01908 201003
E:KOMPAN.UK@KOMPAN.com

KOMPAN!