


SITE PLAN SCALE 1:200

FENCE 4 LOWEST HEADS 2 TO 4 METERS HIGH

SITE PLAN FOR:  
ROTHERHAM ROAD  
SMITHIES  
BAMFLETY

ROTHERHAM ROAD

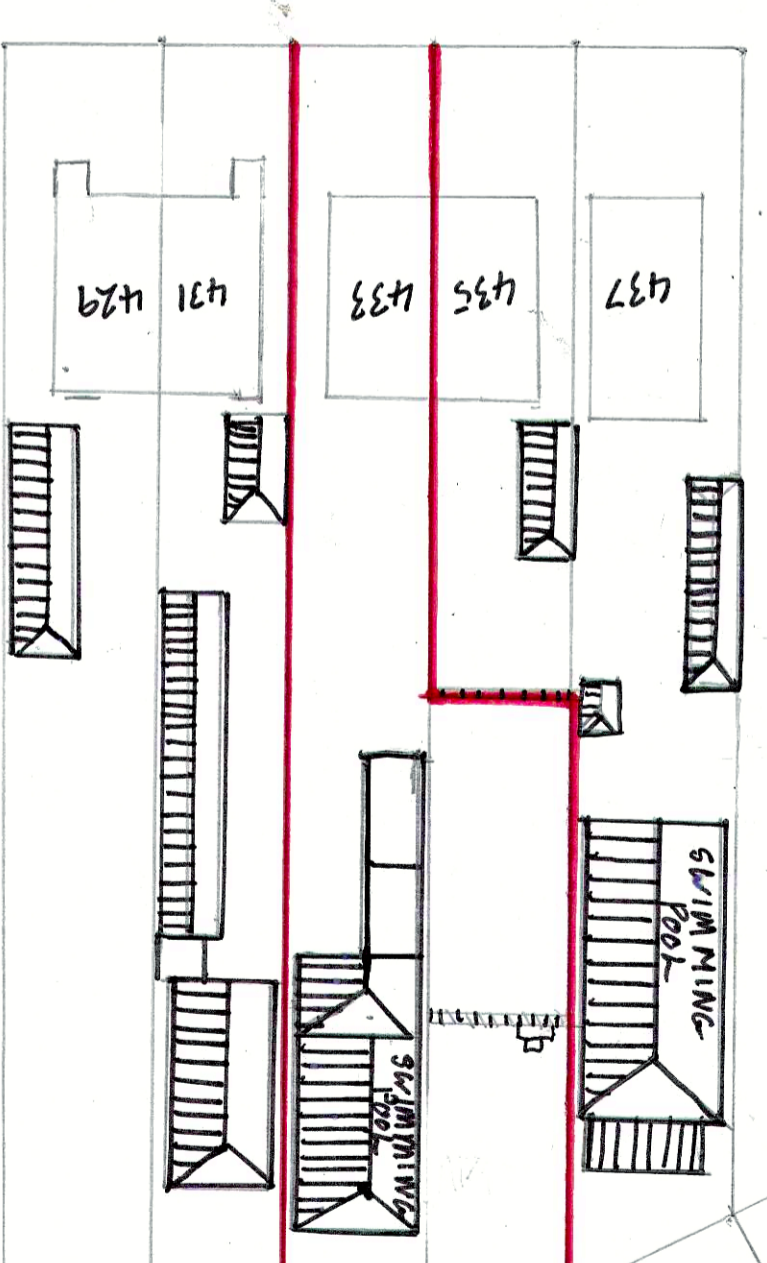

HIGHFIELD AVENUE  
21023  
Scale 1:500m