

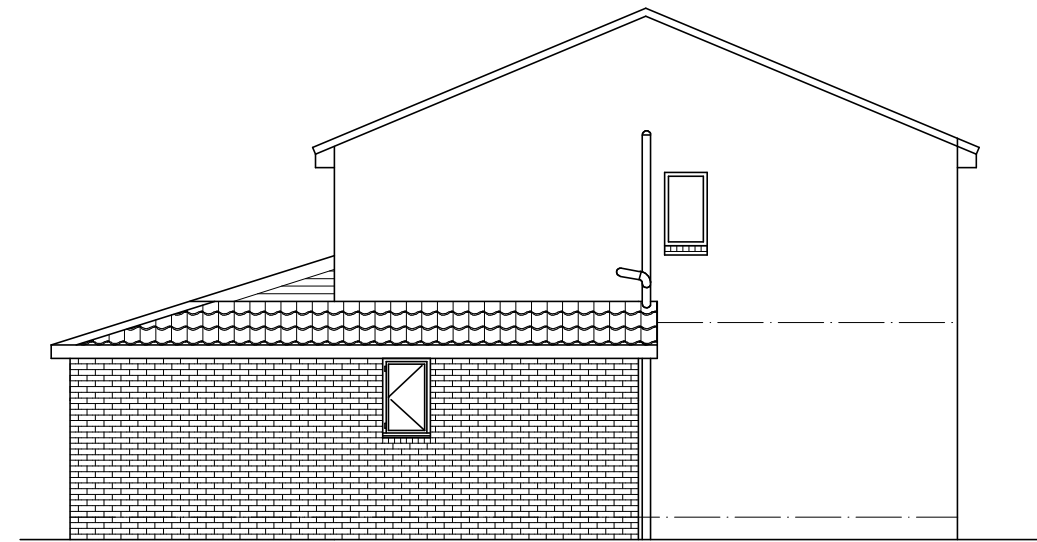


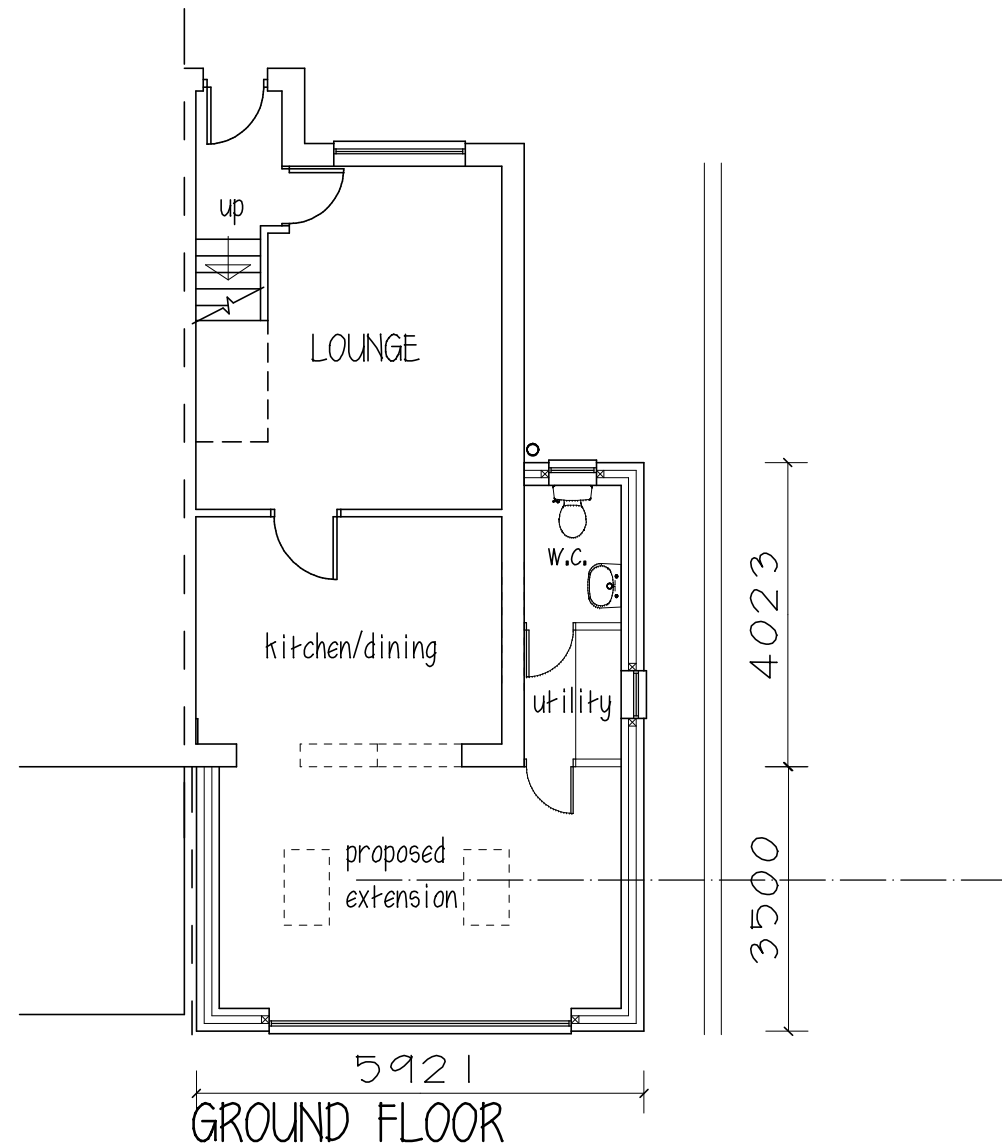


SIDE ELEVATION

ROOF - concrete tiles to match existing  
WALLS - brick to match existing

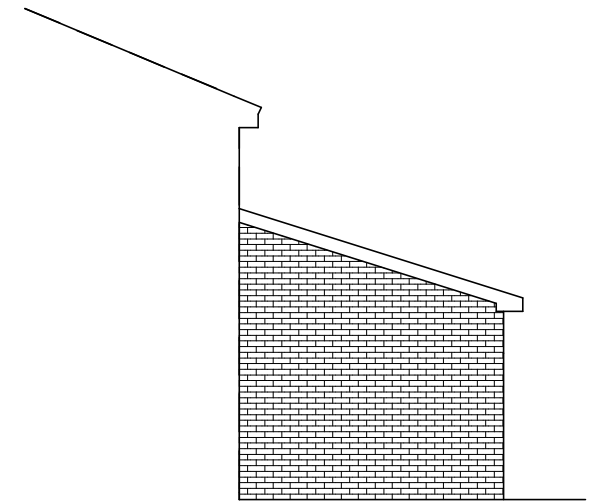

SIDE ELEVATION

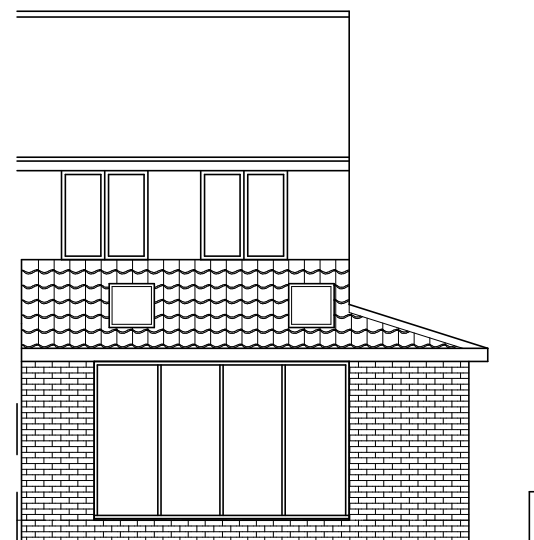

REAR ELEVATION



FRONT ELEVATION

Mr & Mrs T LAFFEY

PROPOSED EXTENSION

5 SWALLOW CLOSE

KEXBROUGH

BARNLEY S75 5RH

PLAN & ELEVATIONS

1:100@A3 JULY 24

Peter Thompson

"Linwood"

Barnsley Road

Dodworth

Barnsley S75 3JR t&f. 01226 201391

m. 07973251730

e-mail peter-thompson@hotmail.co.uk

