


SIDE ELEVATION

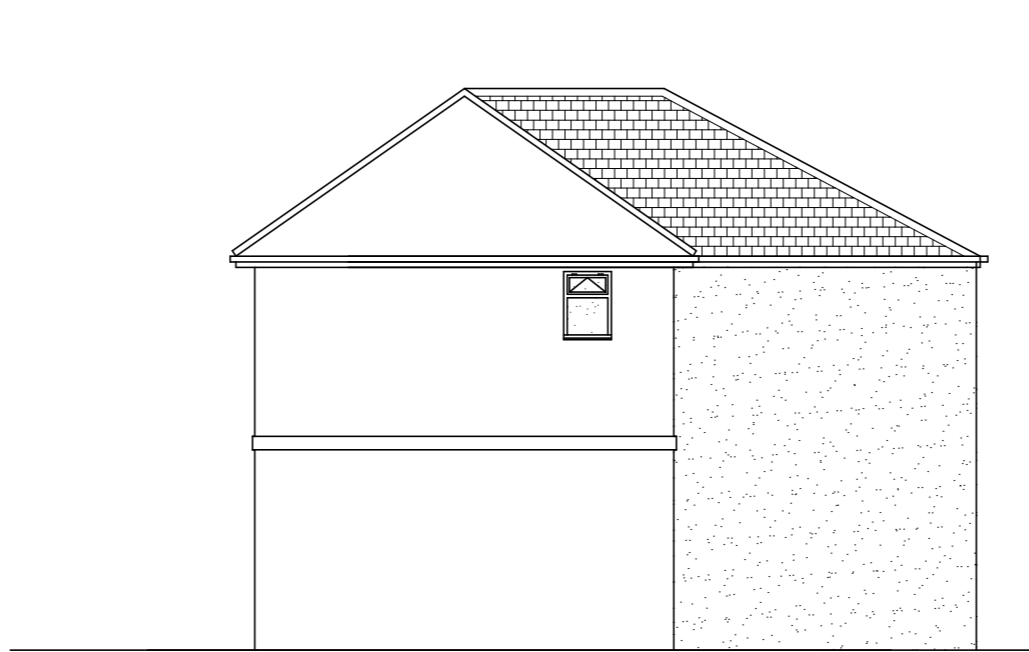


REAR ELEVATION



SIDE ELEVATION







EX REAR ELEVATION

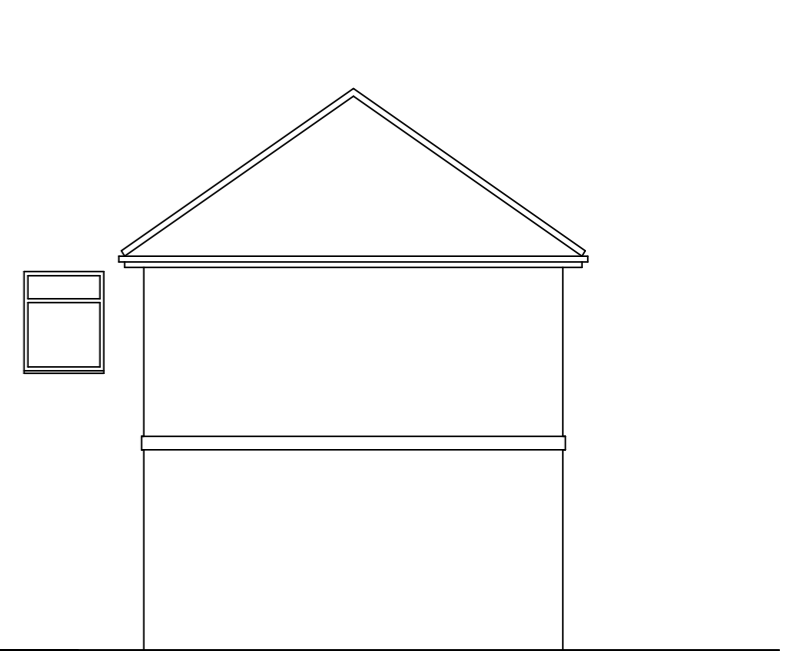

EX SIDE ELEVATION

WALLS - rendered to match existing (sand)
ROOF - concrete tiles

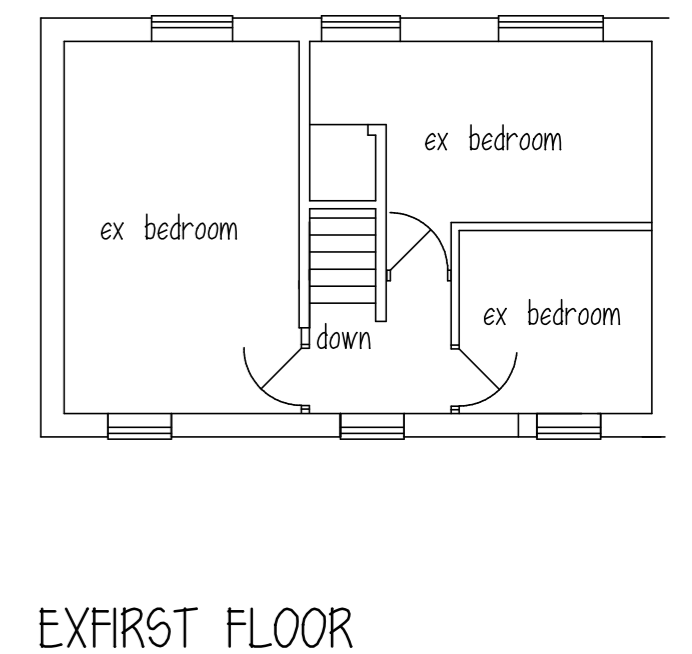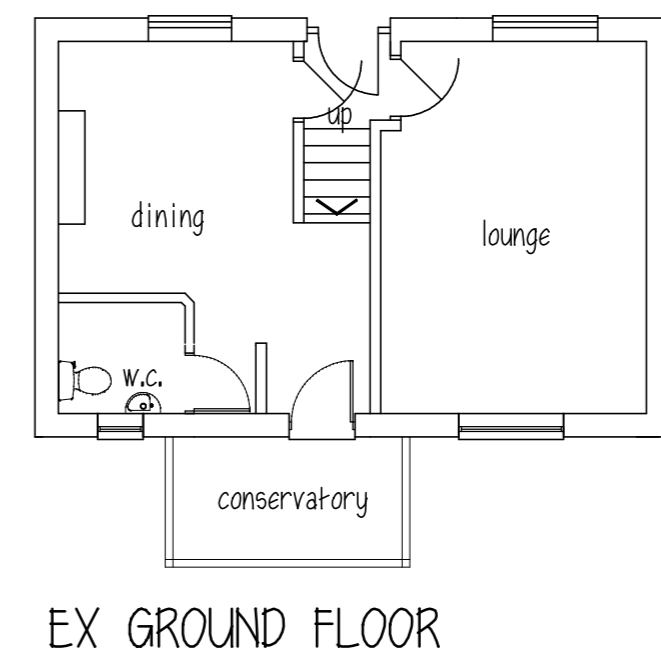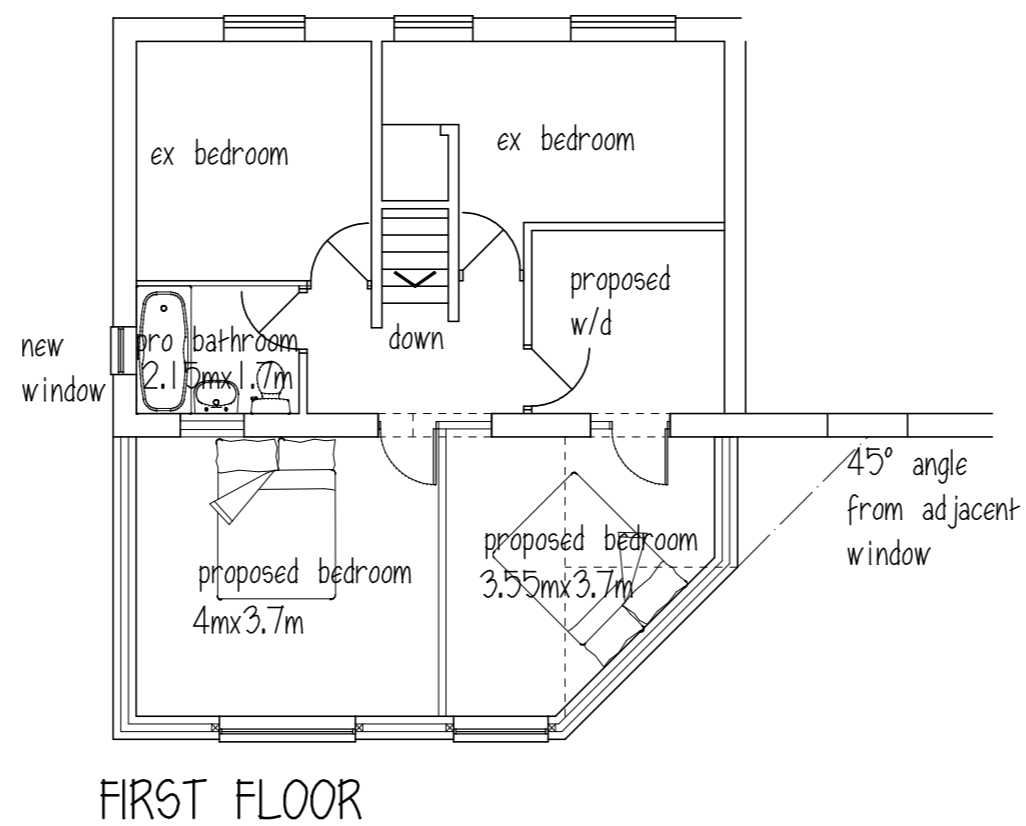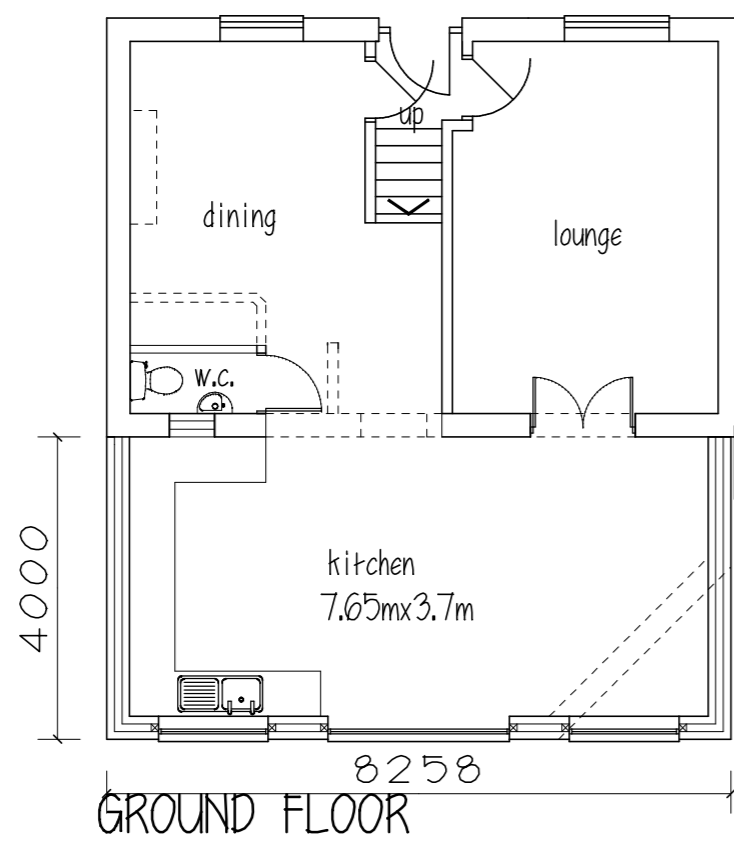

Mr & Mrs A HOLLIN

PROPOSED EXTENSION
14 MITCHELSON AVE.
DODWORTH,
BARNSELEY S75 3JL

EX & PRO PLANS & ELEVATIONS

1:100@A3 MAY 24 Rev A

Peter Thompson
"Linwood"
Barnsley Road
Dodworth
Barnsley S75 3JR
e-mail peter-thompson@hotmail.co.uk



M.C.I.A.T.

HF. 01226 201391

M. 07973251730