


SECTION

MATCHING TILES NAILED + CLIPPED TO MAKERS SPEC OVER
 TANKED WITH + BREATHABLE FELT - SW TRUSSES BLOCK
 TO BS5268 - CALC'S HANDLED TO BCO WHEN
 AVAILABLE - 30X6 GAIN MS STRIPS AS
 SHOWN - NOG OUT 3 TRUSSES + WALL FINE
 100 DEEP FLOW GUTTER 75 Ø FALL PIPE

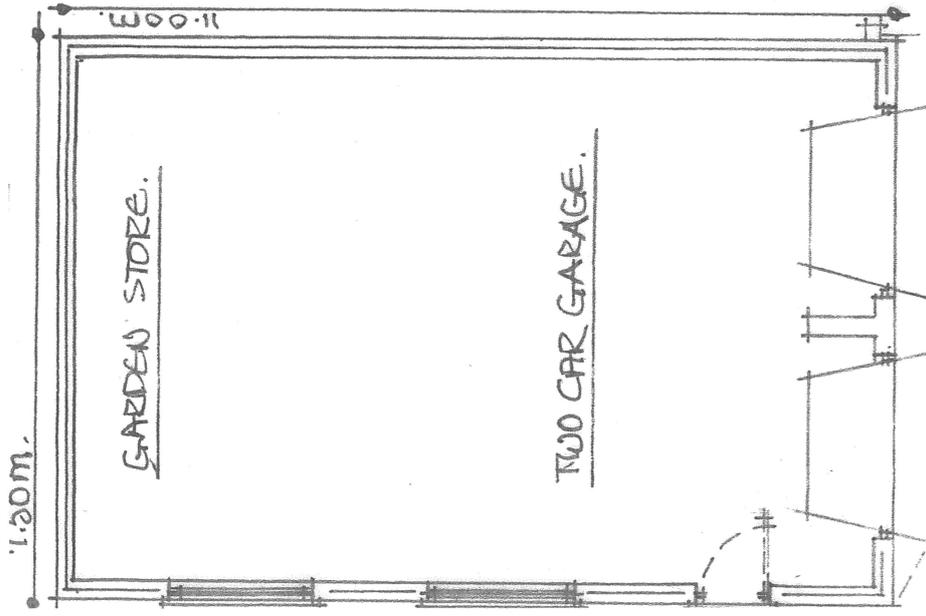

TRAY DPC'S TO WALLS

EXPANSION MEDIUM TO FLOOR + 1/3 - 2/3 LENGTH

150 FLOOR 1200 G DPM THRO FOOTPRINT

1000

200

1000

500 X 250

TRAY DPC'S TO WALLS

1200 G DPM THRO FOOTPRINT


WELL COMPACT CLEAN hardcore 150 LAYERS

100 FAIR FACED BLK WK 50 CAVITY S/S BUTTERFLY TIES 750 C/H 450 C/V EVERY BLD DEPTH TO REVEAL

11G LINTOLS

DPC ALL HEADS + REVEALS

UTEW FROM SCHOOL FIELD

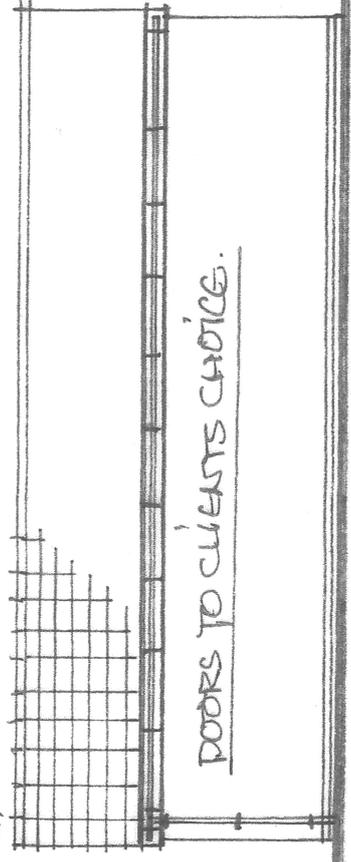

SECURE DOOR

HIGH LEVEL SECURE WINDOWS

UTEW FROM GARDEN

SCALE 1:100 M


UTEW FROM NO 40

UTEW FROM NO 40

DOORS TO CLIENTS CHOICE

UTEW FROM DRIVE

100 Ø EW DRAINS BED + SURROUND IN PEA GRAVEL

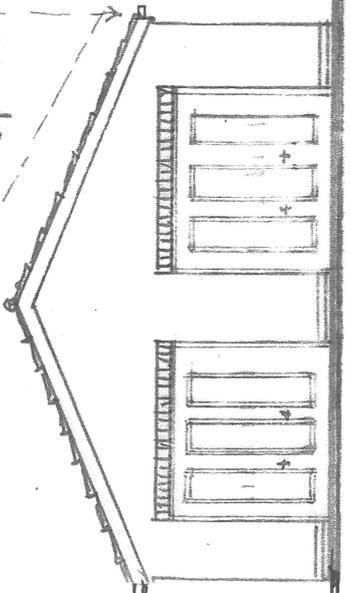

GARDEN STORE

TWO CAR GARAGE

100 Ø EW DRAINS BED + SURROUND IN PEA GRAVEL

UTEW FROM DRIVE