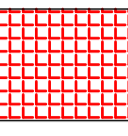
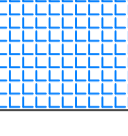

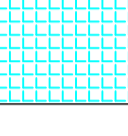




KEY

-  Highway – 317 m²
-  Plots 1 & 2 – 196 m²
-  Plots 3 & 4 – 191 m²
-  Plots 3 & 4 – 112 m²
-  Plots 3 & 4 – 112 m²
-  Shared drive – 389 m²

IMPERMEABLE AREAS PLAN 1:200

| Rev | Details | Date | Drwn | Chk. |
|-----|---------------|------|------|------|
| | Dave Chambers | | | |

Bloemfontein Street
Cudworth, Barnsley

Impermeable Areas

Dwg No. : STE/22/07/01
Date : 3-5-22
Scale : 1:200 Copyright © Shaun Tonge Engineering

SHAUN TONGE
ENGINEERING

● ● ●

11 Broomhead Road, Wombwell, Barnsley, S73 0SA.
Tel 01226 755929, Mobile 07528 278070, Email Shauntongeengineering@yahoo.co.uk