
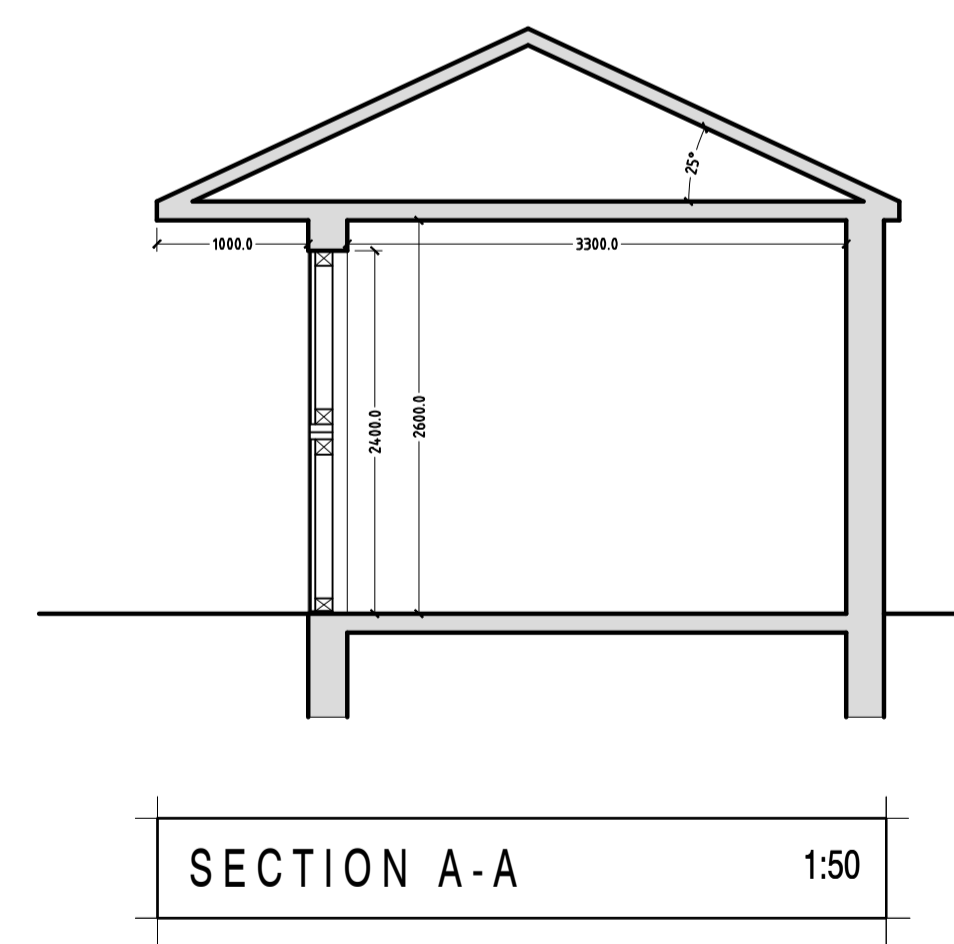


Contractor must verify all dimensions on site before commencing any work or shop drawings.

If this drawing exceeds the quantities taken in any way, the building designers are to be informed before the work is initiated.

Only figured dimensions to be taken from this drawing. Do not scale off this drawing.

Drawing based on Ordnance Survey and/or existing record drawings – design and drawing content subject to Site Survey, Structural Survey, Site Investigations, Planning and Statutory Requirements and Approvals.

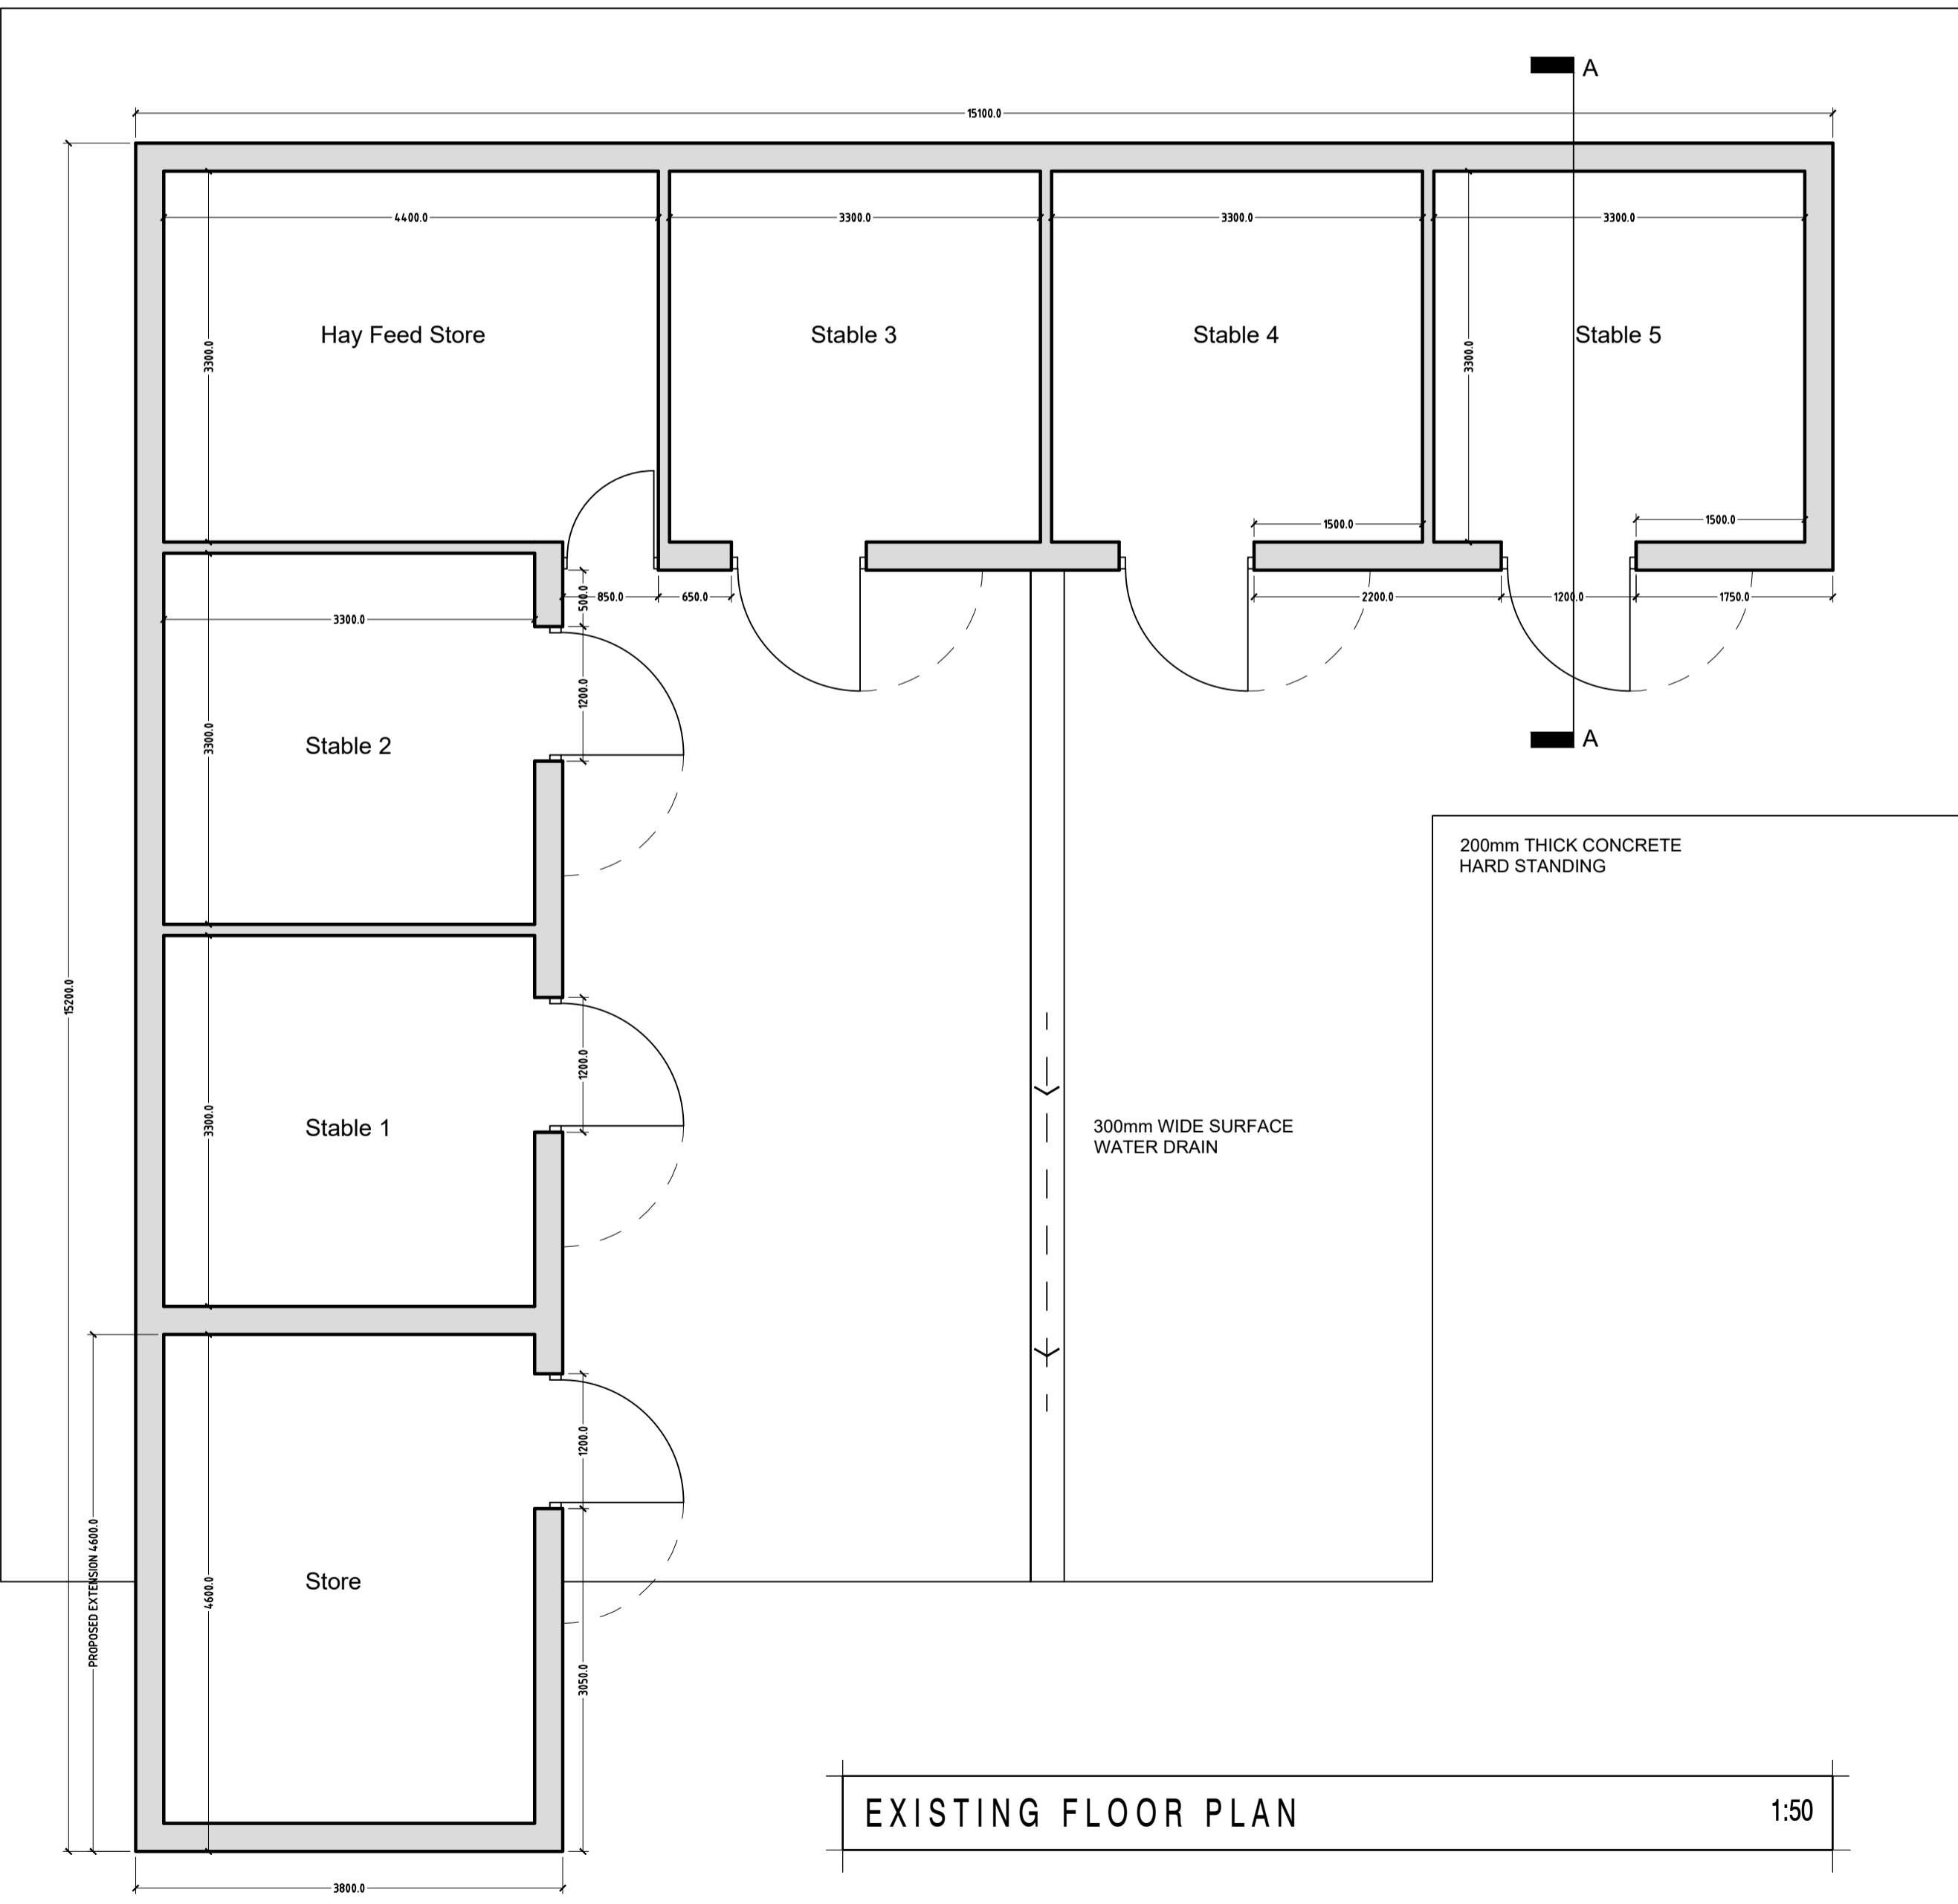

Rev C: 26.8.20  
 O/S DATA REMOVED  
 Rev B: 20.8.20  
 NORTH POINT SHOWN, STREET NAME SHOWN  
 Rev A: 28.1.20  
 DRAWING TITLE RENAMED TO EXISTING

Revision

**BAILEY ROSE**  
 Seven Brandon Court  
 Outwood Wakefield WF1 2EN  
 tel : 01924 871222  
 fax : 05601 121164  
 email : david@baileyrose.co.uk

**Project**  
 Stable Block  
 50 Lee Lane  
 Royston  
 Barnsley  
 S71 4RT

**Drawing Title:**  
 EXISTING ELEVATIONS  
 PLAN & SECTION

**Scale:** As shown  
**Date:** Jan 2020

**Drawn:** RR  
**Checked:** DR

**Drawing Number:** 2020/199/02  
**Revision:** C