


Proposed side elevation
1:50

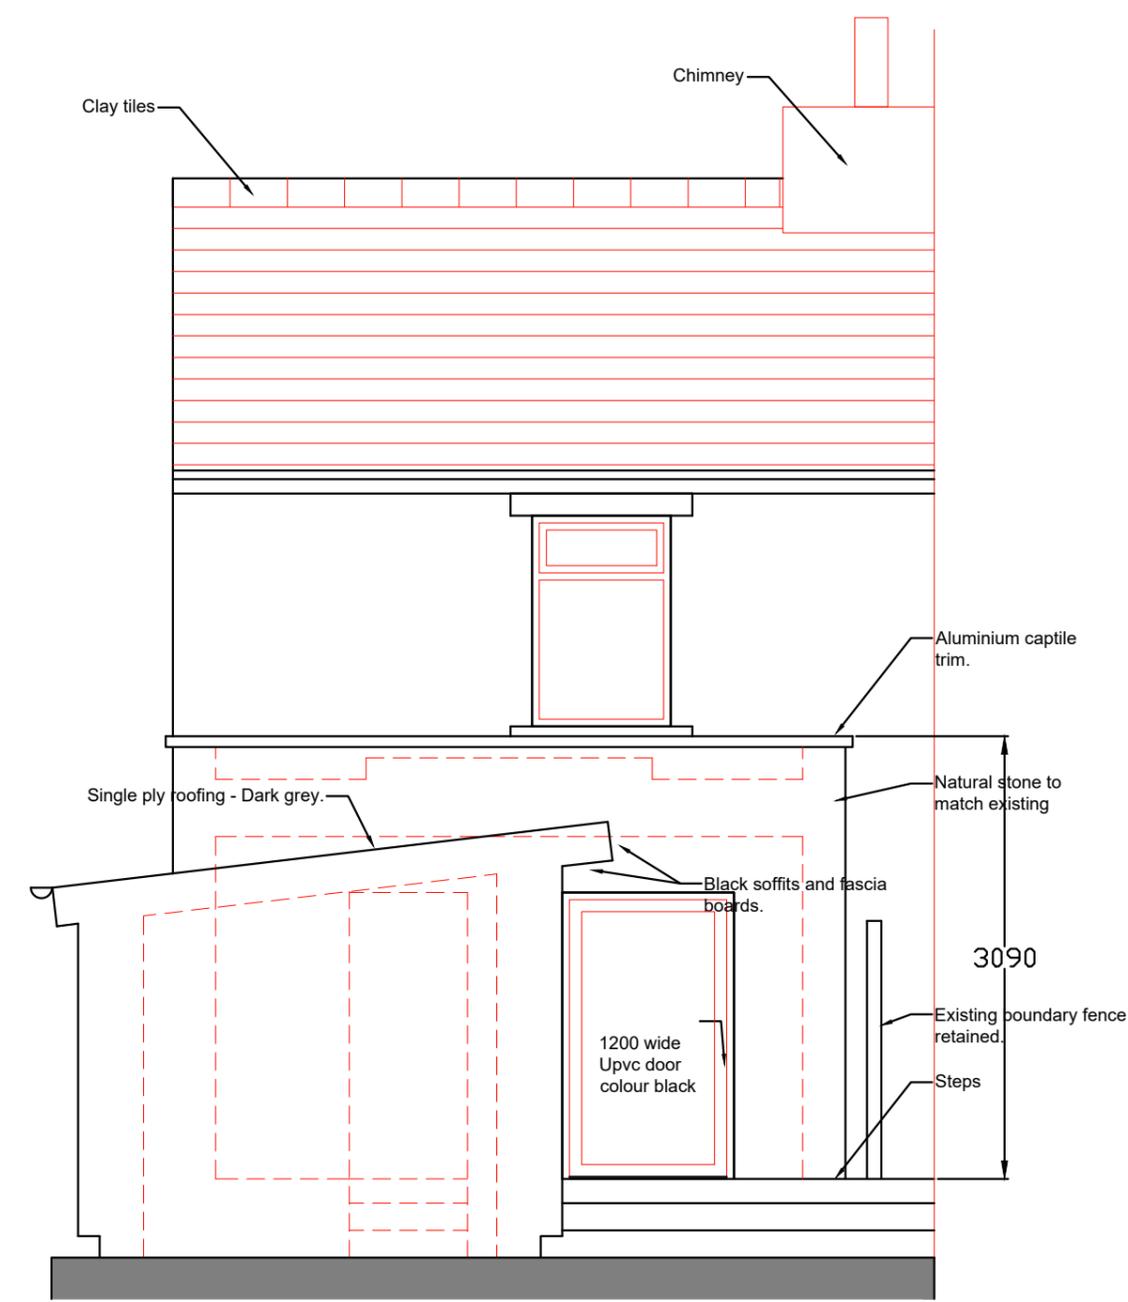

Proposed front elevation
1:50

Revisions	A. A-----	00-00-00
This drawing is for planning permission only and is not a construction drawing.		
Drawing Title	PROPOSED-ELEVATIONS	
Job No. - Dwg No.	AJ/2025/09	-
Client:	Allison and Jack Hawkins 1, The Gate Dodwarth Barnsley S75 3LT	
Scale:	1:50	

