




Proposed Site Section A

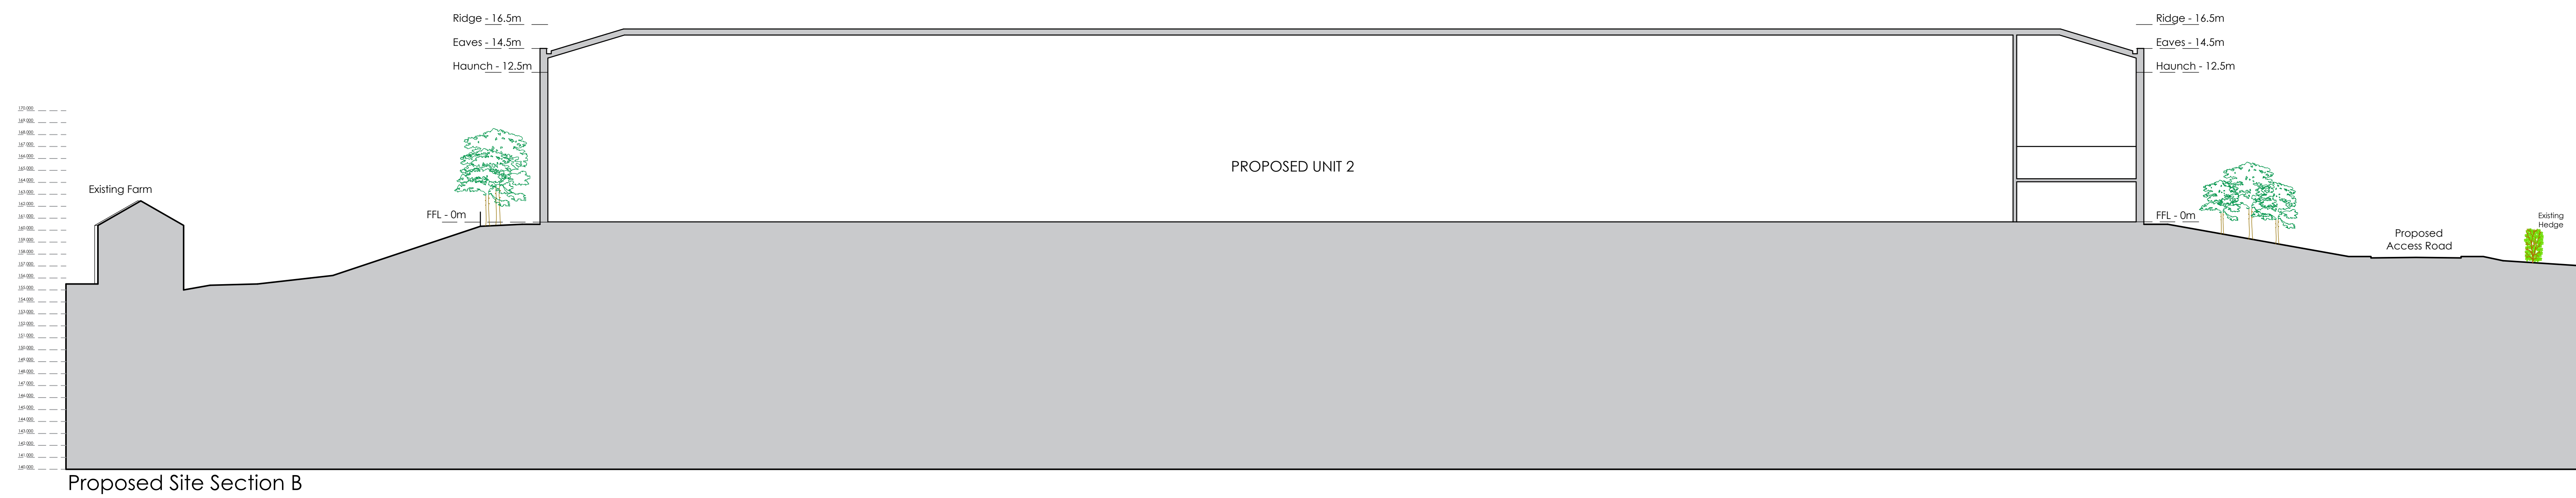

Proposed Site Section B

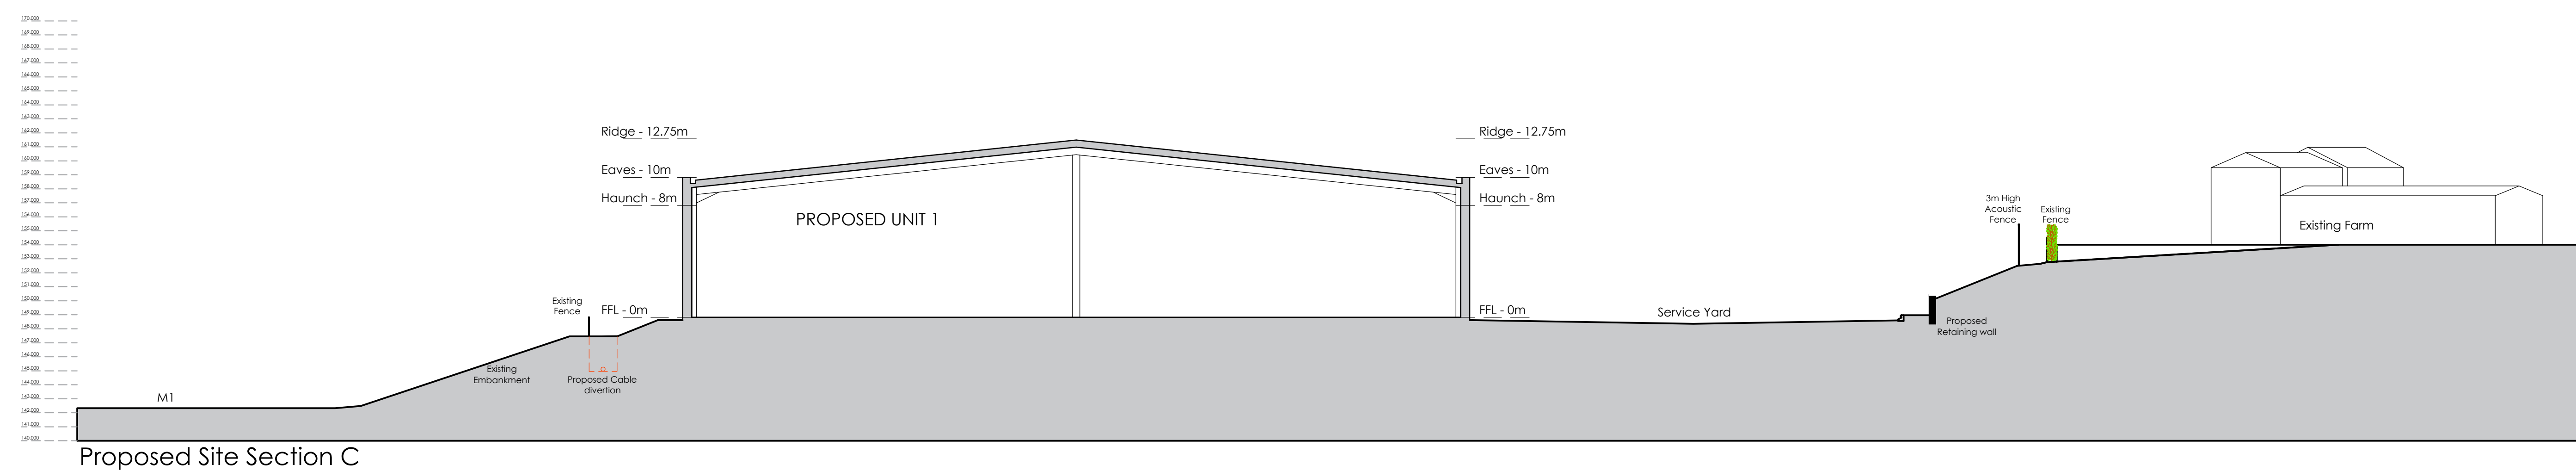

Proposed Site Section C

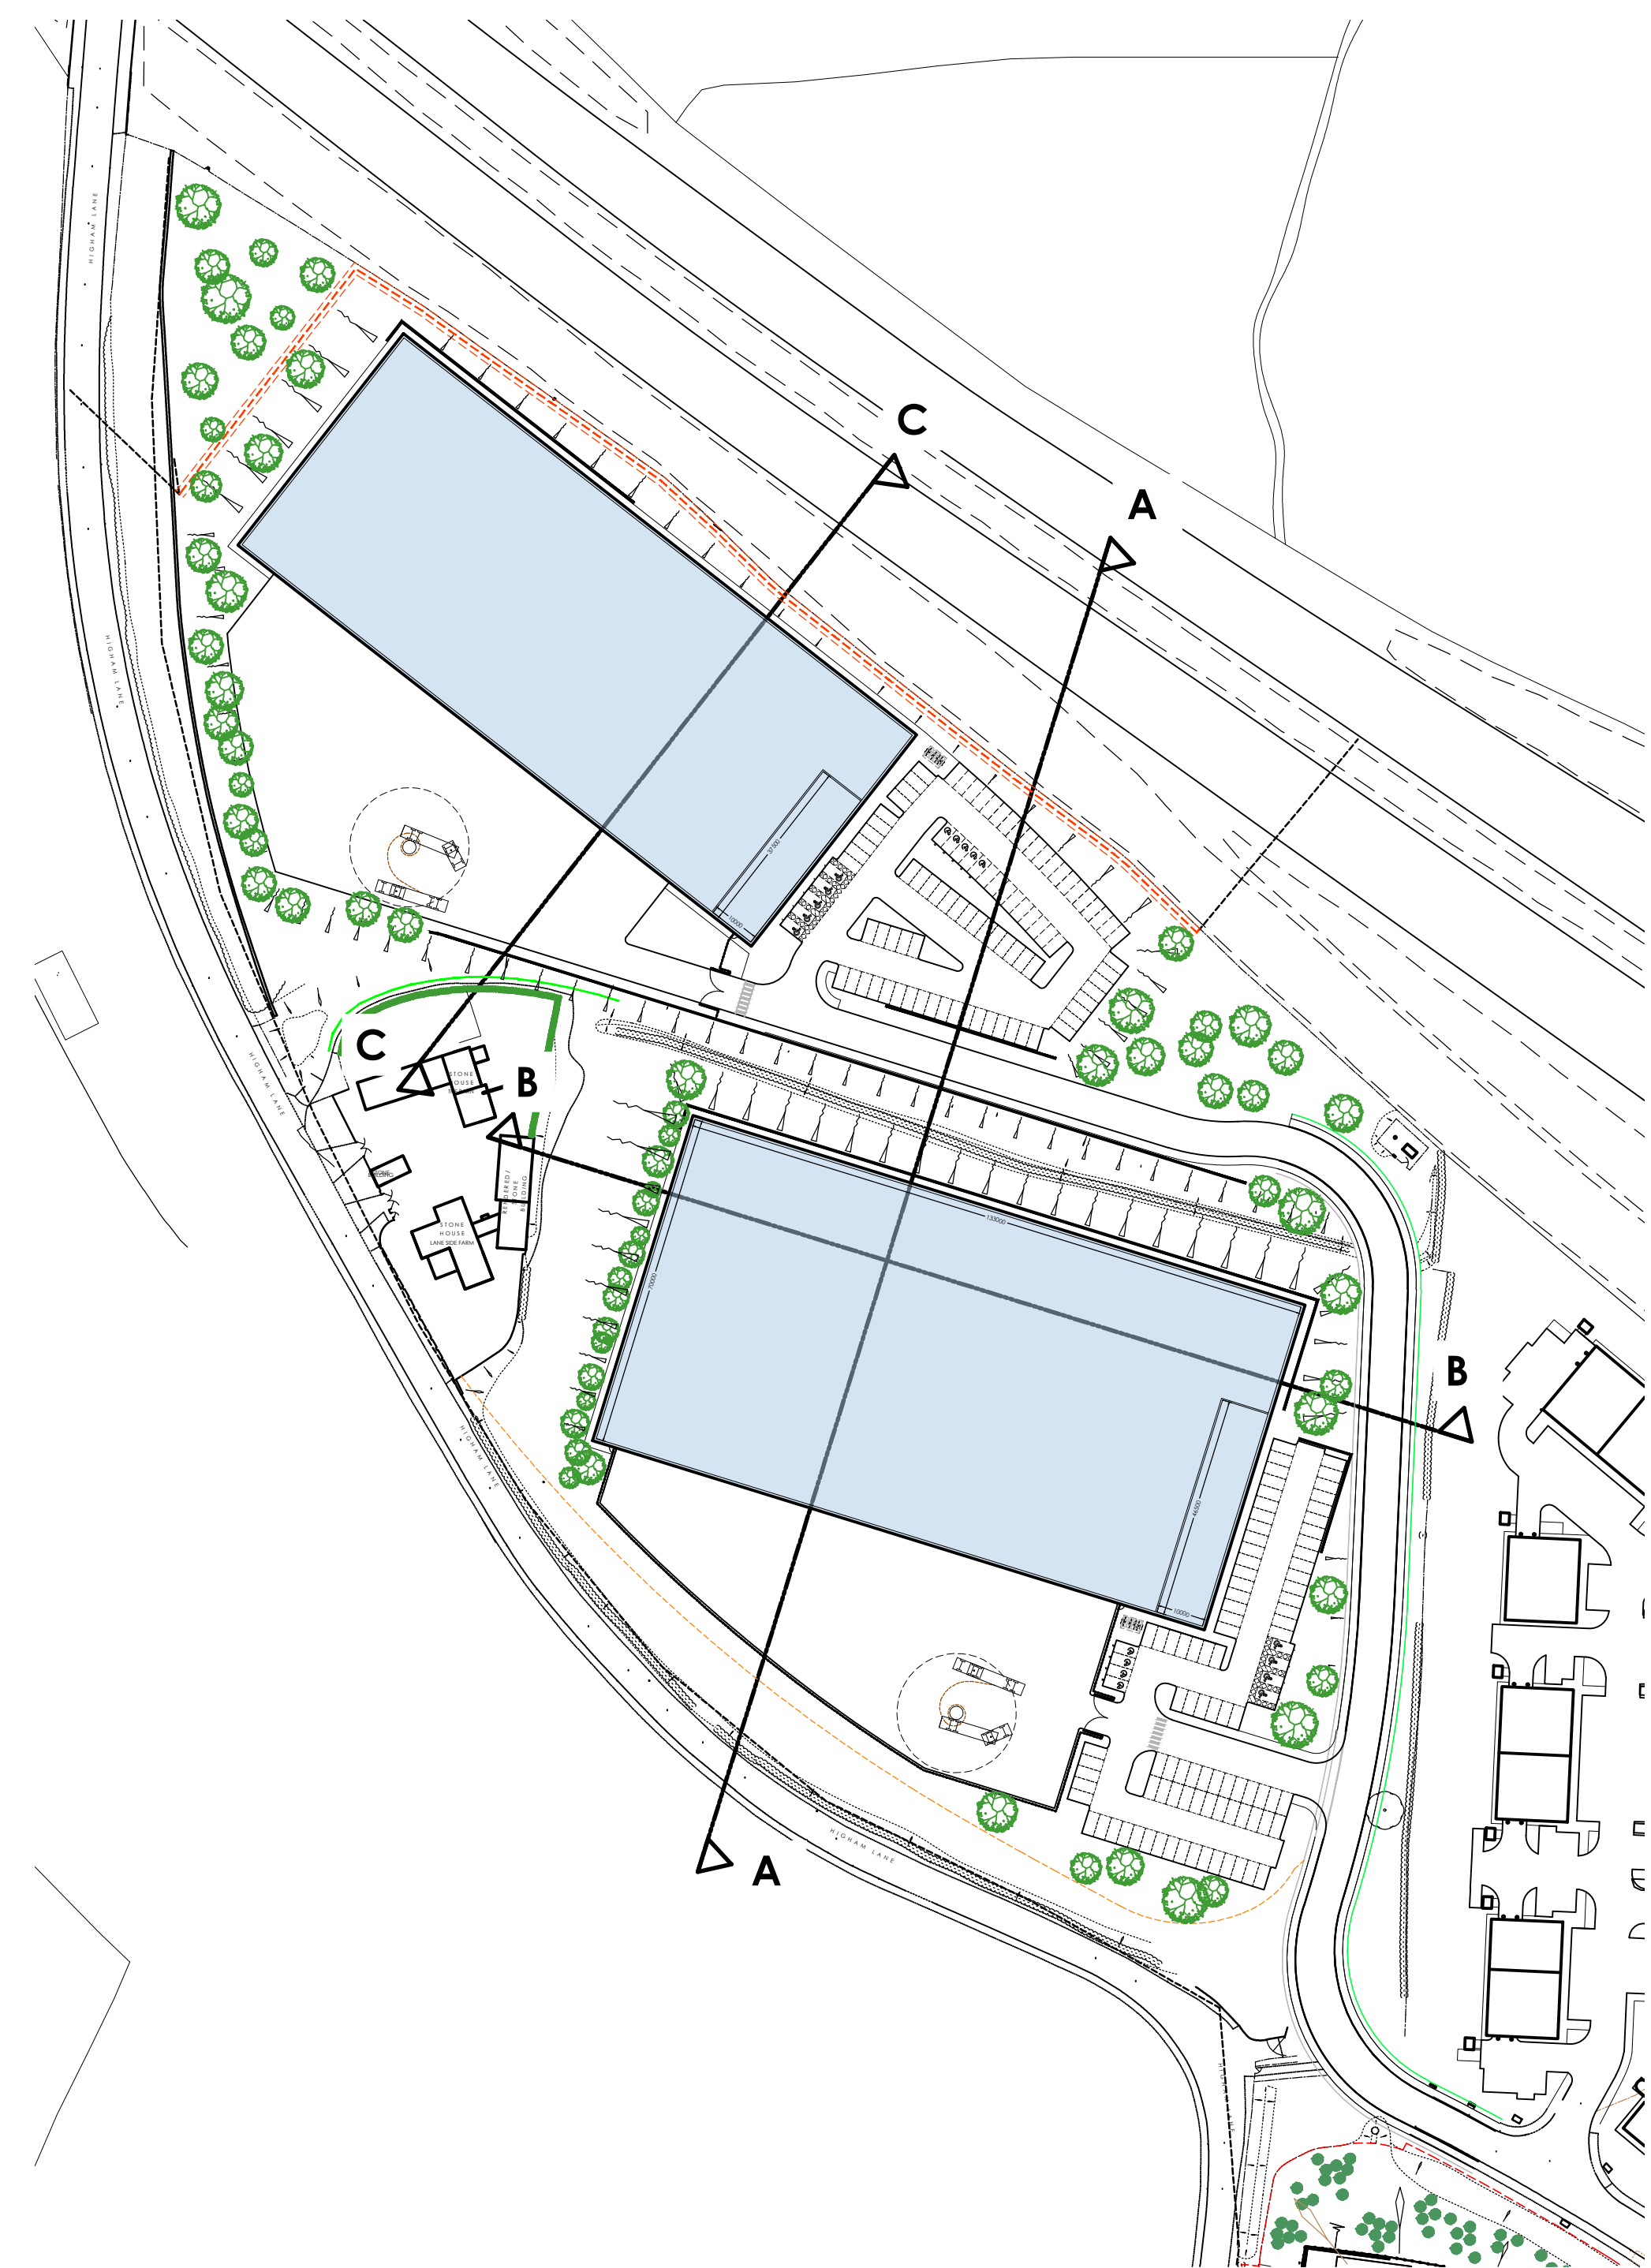

Note:
Information is based on OS map and received information .
Assumed site boundary and site constraints subject to confirmation.
All legal easements and extent of existing underground services
locations are subject to confirmation.

[illegible]