



PROPOSED EXTENSION TO  
9 CORNWALL CLOSE  
MONK BRETTON  
BARNSLEY  
S11 2ND

EXISTING  
REAR ELEVATION

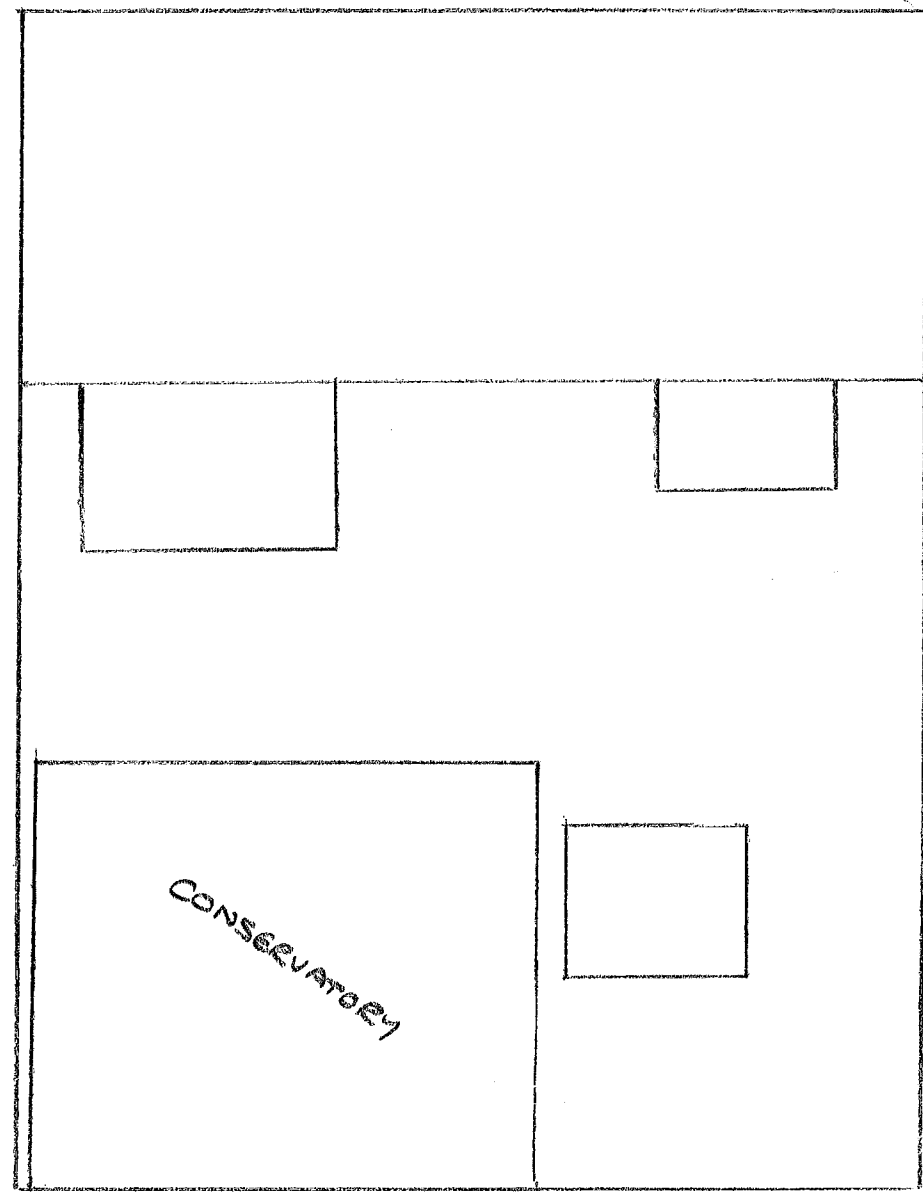

6000mm

PROPOSED  
REAR ELEVATION

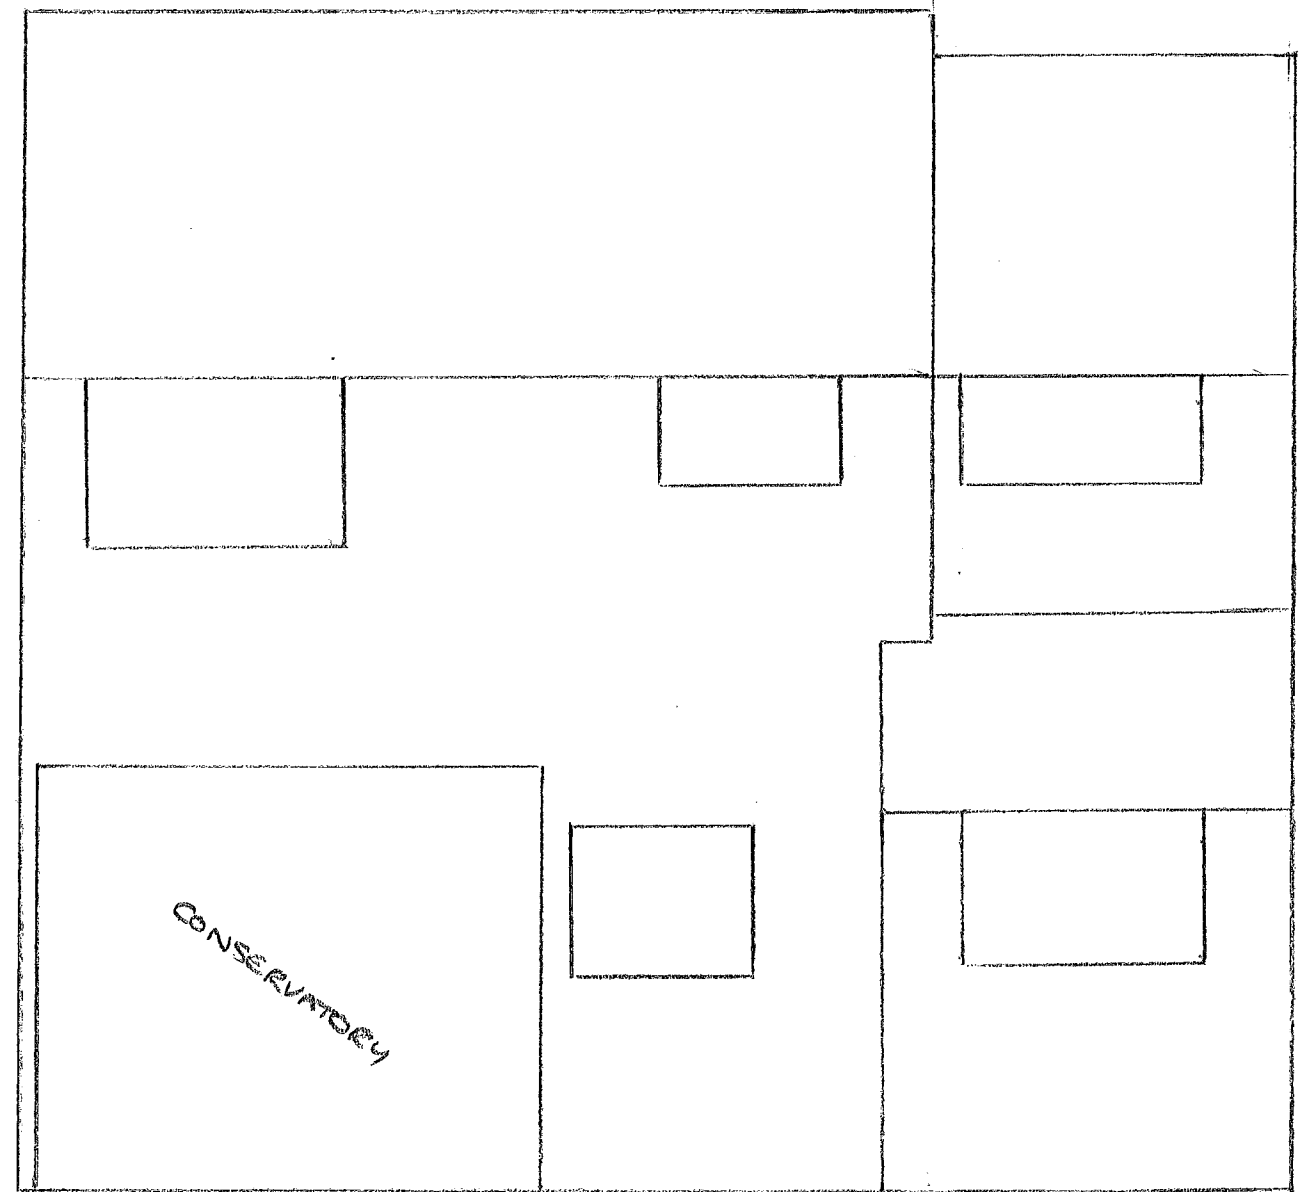

8400mm