



first floor plan



ground floor plan

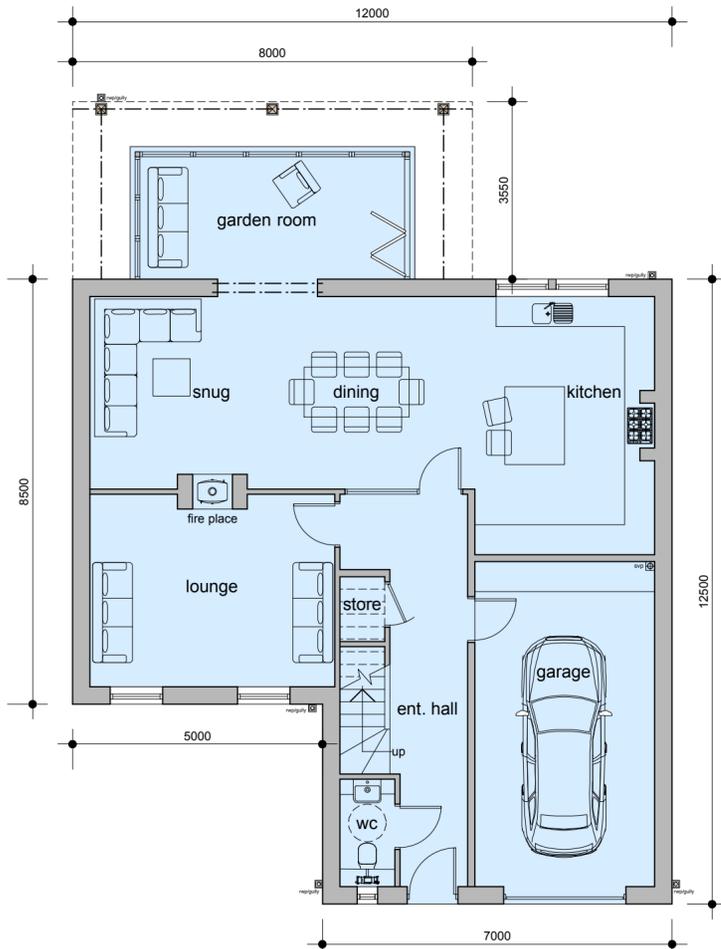


front elevation - north

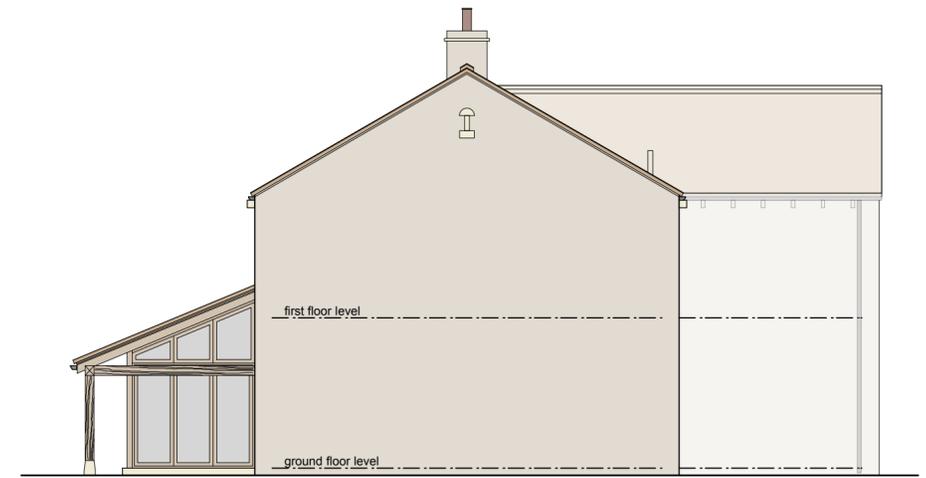


side elevation - east



rear elevation - south

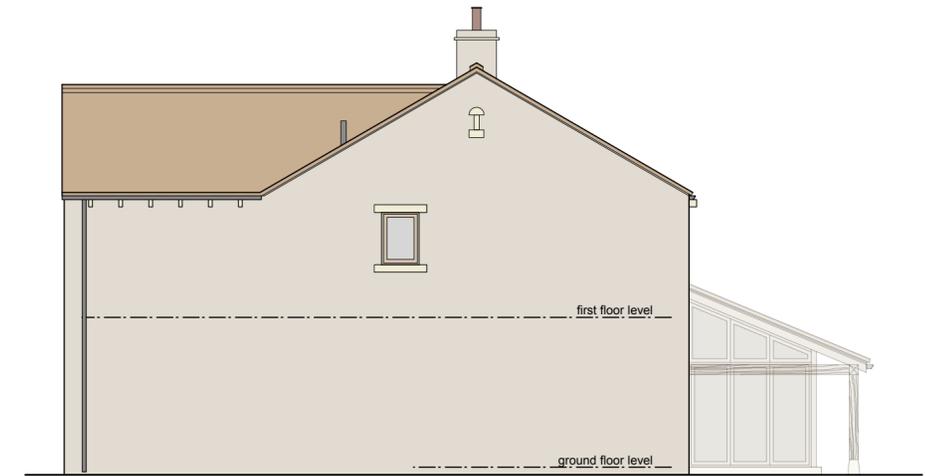

side elevation - west

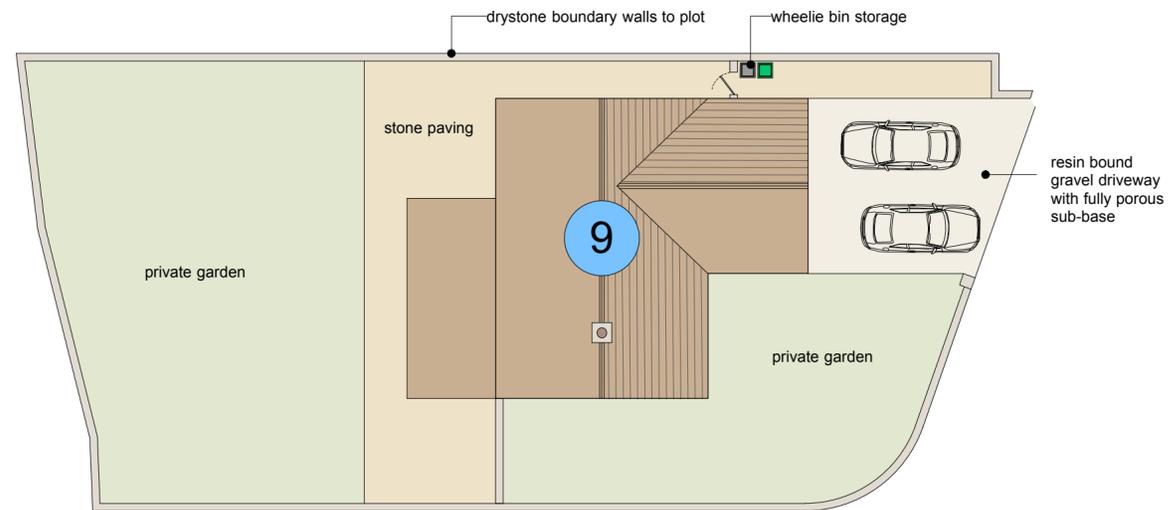

plot plan - Town Farm
scale 1:200



This drawing has been prepared specifically for the purpose of obtaining Planning Permission and/or Building Regulation Approval. Its suitability for other purposes, without supplementary details and specifications cannot be guaranteed. The Permissions and/or Approvals are beyond the Architects control and no guarantee that such will be granted is given or to be inferred by reason of the preparation of this drawing. Only figured dimensions are to be used. All dimensions to be checked on site. This drawing together with the design is the property and copyright of the Architect and must not be reproduced without prior written permission.

rev.	description	date	drawn	approved
P01	Drawing originated	29.04.20	JS	NG



project **Redevelopment of Town Farm & Kexbrough Hall Farm**
at
Kexbrough Farms, Churchfield Lane, Kexbrough, Barnsley, S75 5DU
for
Robert & Susan Mellor

title **GA - as proposed - plot 9 Town Farm**
number **19001D-106-P01**
scale **1:100, 1:200**
size **A2**

ARCHITECTURE + DESIGN PARTNERSHIP

The Old Police Station 16 Bridge Lane Holmfirth HD9 7AN
T: 01484 685411 E: hello@adp-architects.com
W: www.adp-architects.com

RIBA Chartered Practice