

- Key
- Application boundary
 - 0.45m high knee rail fence
See detail: BD-250
 - 1.8m high screen wall
see detail: BD-247
 - 1.8m high pier and panel wall
see detail: BD-248
 - 1.8m high screen fence
see detail: BD-249
- Note: All boundary walls to be in same brick as associated house type


Darnsteads

Engine Lane

Barnburgh Lane

Green Corridor

Pumping Station

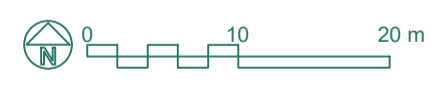

nineteen47
CHARTERED TOWN PLANNERS
& URBAN DESIGNERS

Project:
Barnburgh Lane,
Goldthorpe
Drawing Title:
Boundary Treatments Plan

Project Code	Drawing Nr	Rev	Drawing Scale
n1982	700	F	1:500 @ A1