




1) This drawing and the design and details depicted thereon are the copyright of Peter Dimberline Architect.  
 2) All dimensions on this drawing are to be checked by the Contractor any discrepancies are to be reported to the Architect.  
 3) Do not scale critical dimensions off this drawing.  
 4) Contractor to ensure that all Health & Safety requirements (CDM Regulations) in relation to this project will be complied with.

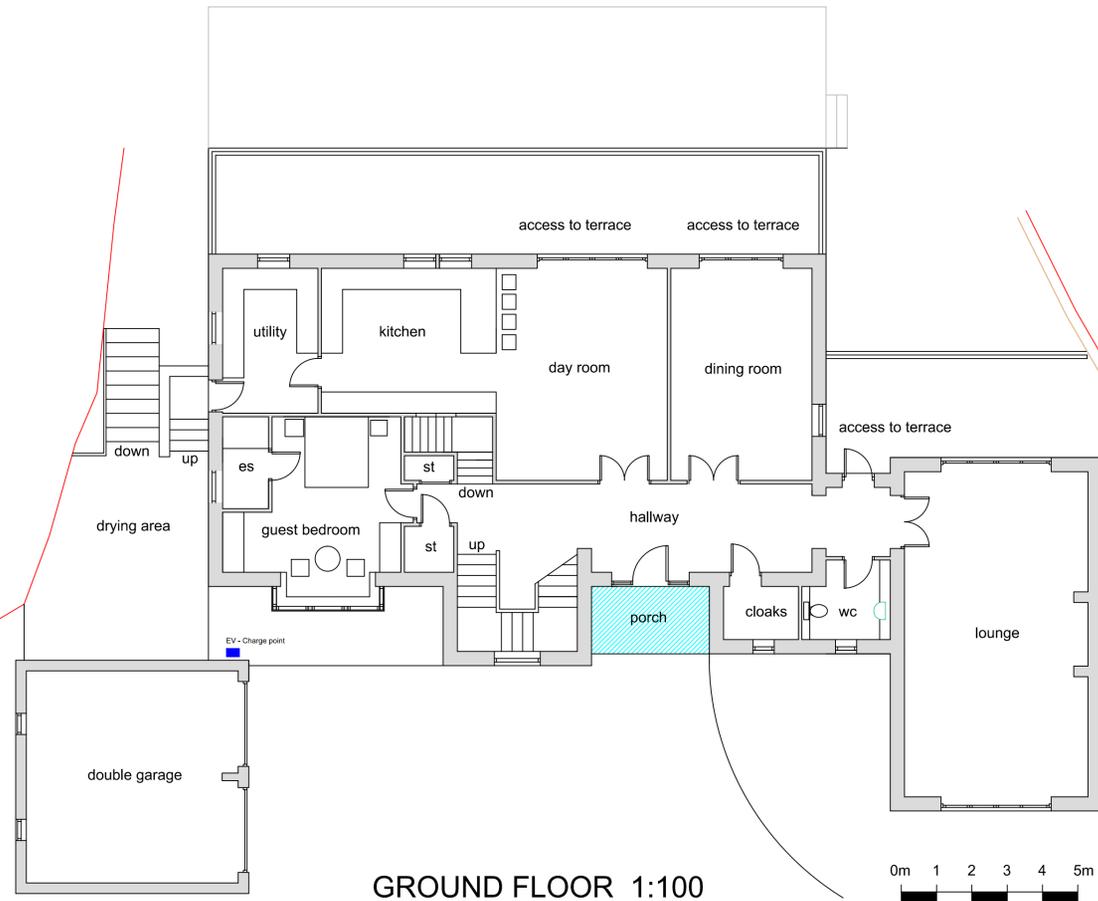


GROUND FLOOR 1:100

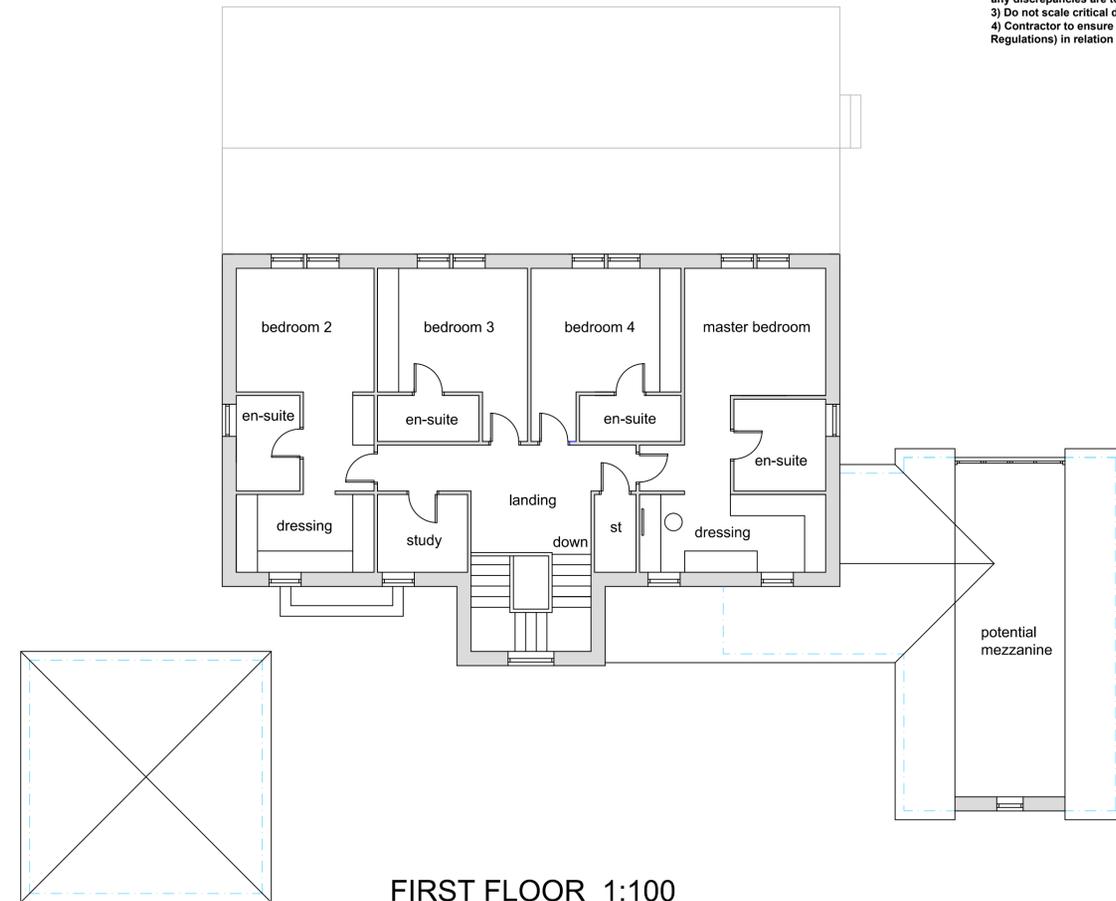

FIRST FLOOR 1:100

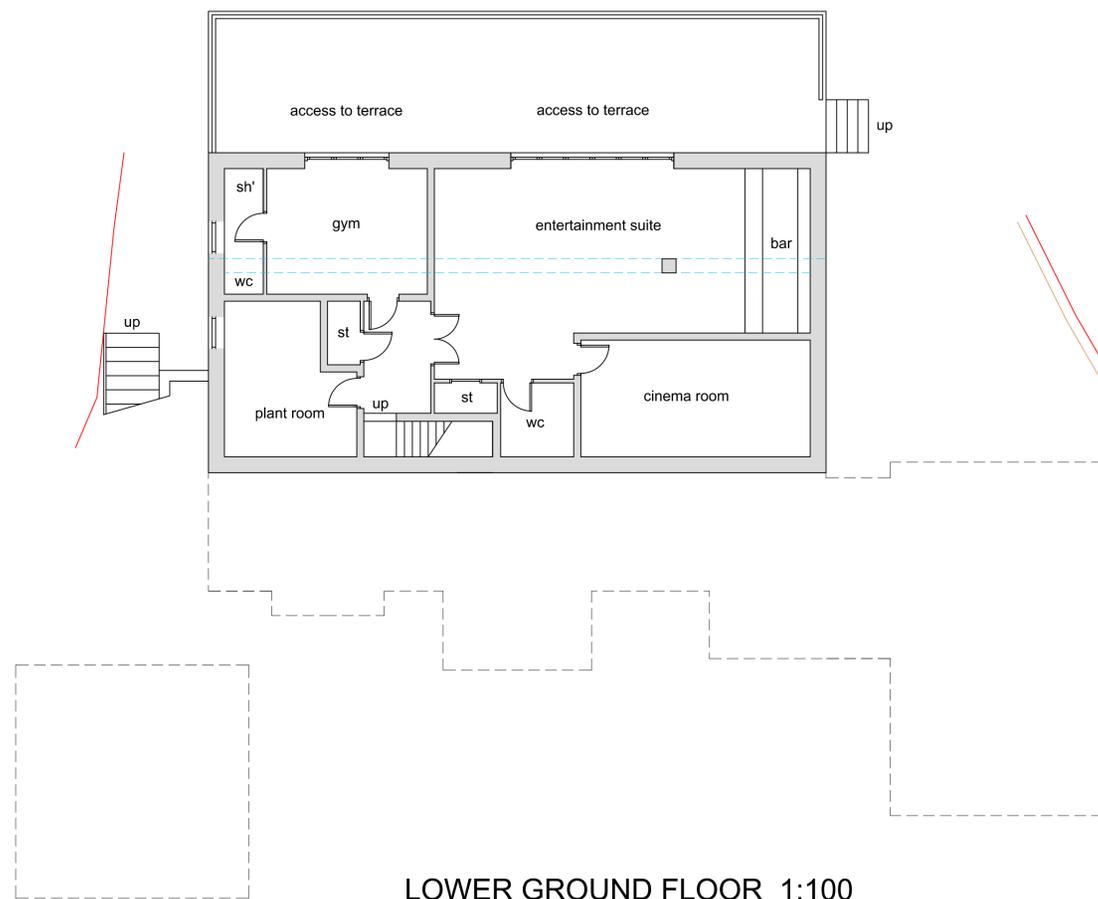

LOWER GROUND FLOOR 1:100

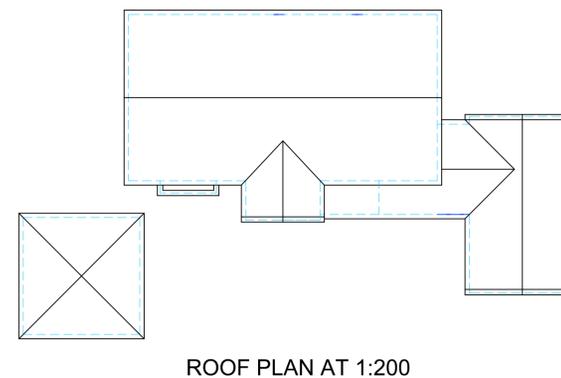

ROOF PLAN AT 1:200

REVISIONS

**PETER DIMBERLINE** Dip Arch,  
**ARCHITECT**

2 TIPSEY COURT, STAINCROSS  
 BARNSELEY, S75 6FZ

tel 07957 509988  
 email: pdimberline@tiscali.co.uk

CLIENT  
 Alexandra Warsop  
 c/o Mr S Warsop

PROJECT  
 Proposed dwelling

LOCATION  
 Site off Bank End Lane,  
 High Hoyland, Barnsley

DRAWING  
 Proposed dwelling details  
 FLOOR LAYOUTS

SCALES 1:100 & 1:200 @ A1 DATE Sep '25

DRWG No. 2025/01/03

DRAWN BY

REV.

PD