



01 Existing Ground Floor Plan
1:100



03 Existing Lower Ground & Basement Floor Plan
1:100

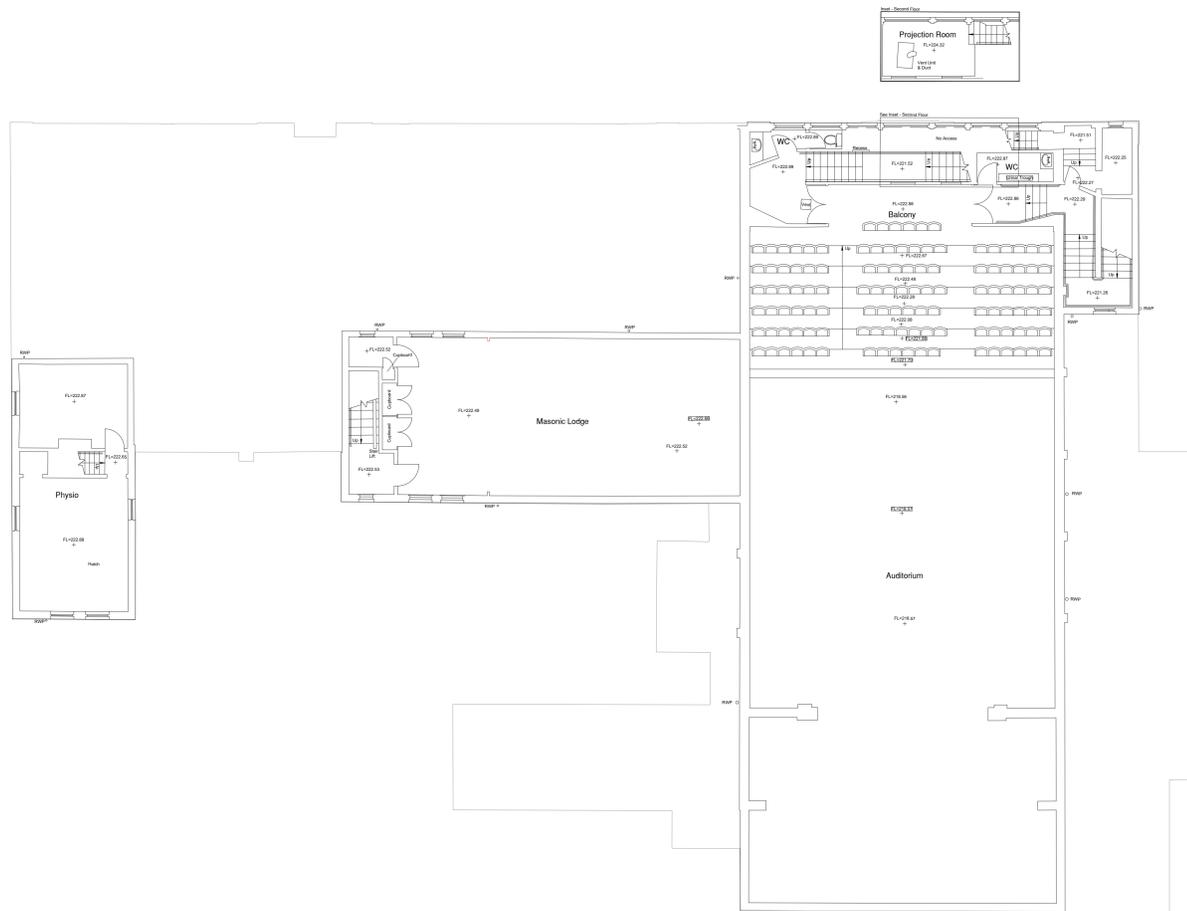

02 Existing First Floor Plan
1:100

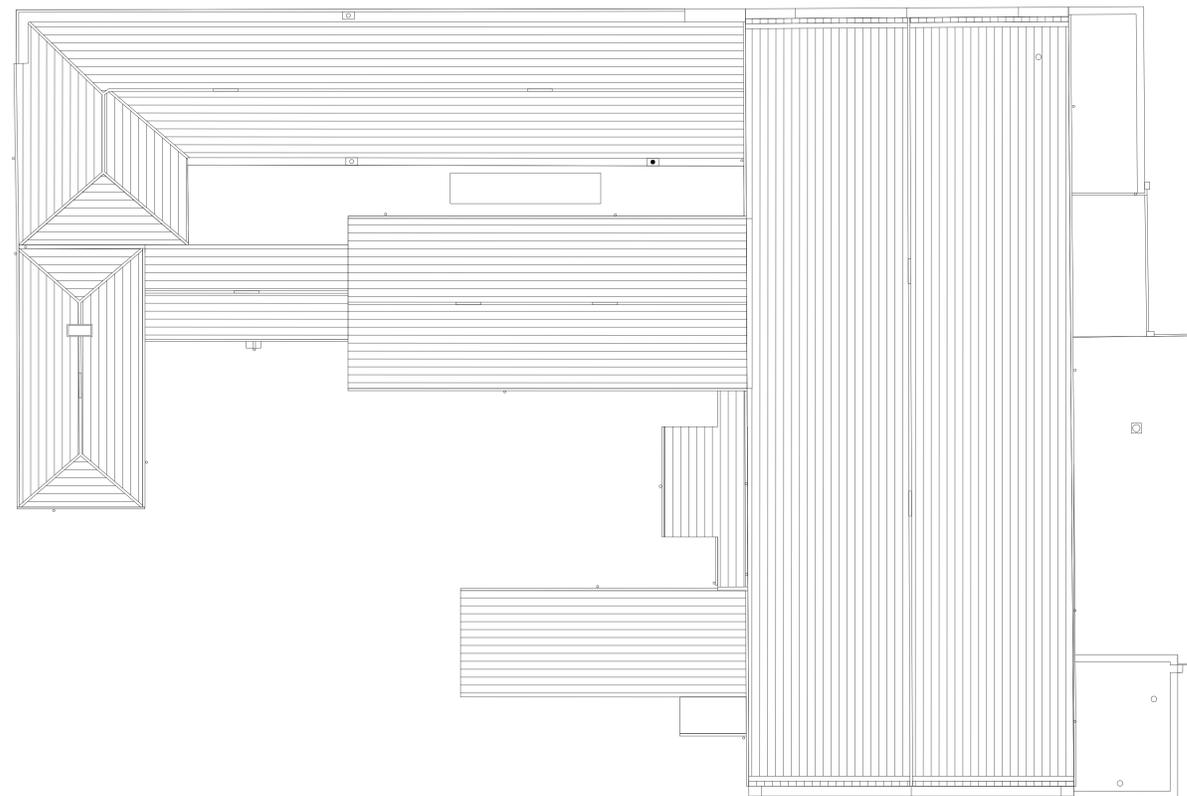

04 Existing Roof Plan
1:100

DO NOT SCALE FROM THIS DRAWING. ALL DIMENSIONS TO BE CHECKED ON SITE BY CONTRACTOR. REPORT ANY DISCREPANCIES TO DRAWING AUTHOR AND PROPERTY SERVICES TEAM. DRAWING OR COMMENTS SHOULD NOT BE DUPLICATED WITHOUT PRIOR CONSENT.

DRAWING TO BE READ IN CONJUNCTION WITH ALL OTHER PROJECT DOCUMENTS INCLUDING BUT NOT LIMITED TO DRAWINGS, SPECIFICATIONS, SCHEDULES



NOTES

P1	First Issue.	06/08/25	BST
Rev	Notes	Date	Issued By



SERVICE
Economic Regeneration

PROJECT
Penistone Town Hall

TITLE
Existing Floor Plans & Roof Plan

PROJECT REF	DRAWING REFERENCE	REV
PO3	P03	P1
SCALE	DISCIPLINE	SHEET SIZE
1:100	ARCHITECTURE	A0
PURPOSE OF ISSUE	PLANNING APPROVAL	Drawn Checked BST