



KEY

Ref. 3 TREE REFERENCE

Ref. G1 GROUP REFERENCE

Ref. H1 HEDGE REFERENCE

CATEGORY A (GREEN) TREES
Trees of high quality with an estimated remaining life expectancy of at least 40 years

CATEGORY B (BLUE) TREES
Trees of moderate quality with an estimated remaining life expectancy of at least 20 years

CATEGORY C (GREY) TREES
Trees of low quality with an estimated remaining life expectancy of at least 10 years, or young trees with a stem diameter below 150mm

CATEGORY U (RED) TREES
Trees which are difficult but they cannot be realistically be retained as living trees in the context of the current land use for longer than 10 years

ROOT PROTECTION AREA (RPA)
Minimum area around a tree deemed to contain sufficient roots and rooting volume to maintain the tree's viability, and where the protection of the roots and soil structure is treated as a priority

CATEGORY A TREE GROUP OR HEDGE


CATEGORY B TREE GROUP OR HEDGE

CATEGORY C TREE GROUP OR HEDGE

DENOTES TREE POSITION PLOTTED DURING TREE SURVEY USING GLOBAL NAVIGATION SATELLITE SYSTEM (GNSS) FOR TREES NOT SHOWN ON THE TOPOGRAPHICAL SURVEY OR ESTIMATED USING DISTANCE FROM KNOWN TOPOGRAPHICAL SURVEY FEATURES

(TPO) DENOTES TREE PROTECTED BY TREE PRESERVATION ORDER

(SPT) SIMPLIFIED SHADOW ARC (Projection based on midsummer at midday)

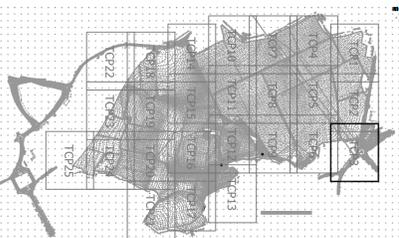

PRELIMINARY ISSUE

Project Name	STRATA STERLING BARNESLEY WEST LIMITED
Project Number	NR PRELIMINARY FIRST ISSUE
Issue Number	001
Issue Date	28.05.2021
Issue By	NR GM EJ
Issue For	001/056/090

Tetra Tech Leicester
Executive Park, Avelon Way, Anstey,
Leicester, United Kingdom, LE7 7SR
Tel: +44 (0)116 234 8000
www.tetratechleicester.com



Project Name
BARNESLEY WEST

TREE CONSTRAINTS PLAN

TTE Project Number	NR	Checked By	GM	Scale @ A1	S3
Client Project Number	001	Approved By	GM	Scale @ A1	S3
Revision	00	Date	28.05.2021	Scale @ A1	S3
Revision	01	Date	28.05.2021	Scale @ A1	S3